



APT TYPE C  
APARTMENT 411

APT TYPE C  
APARTMENT 403

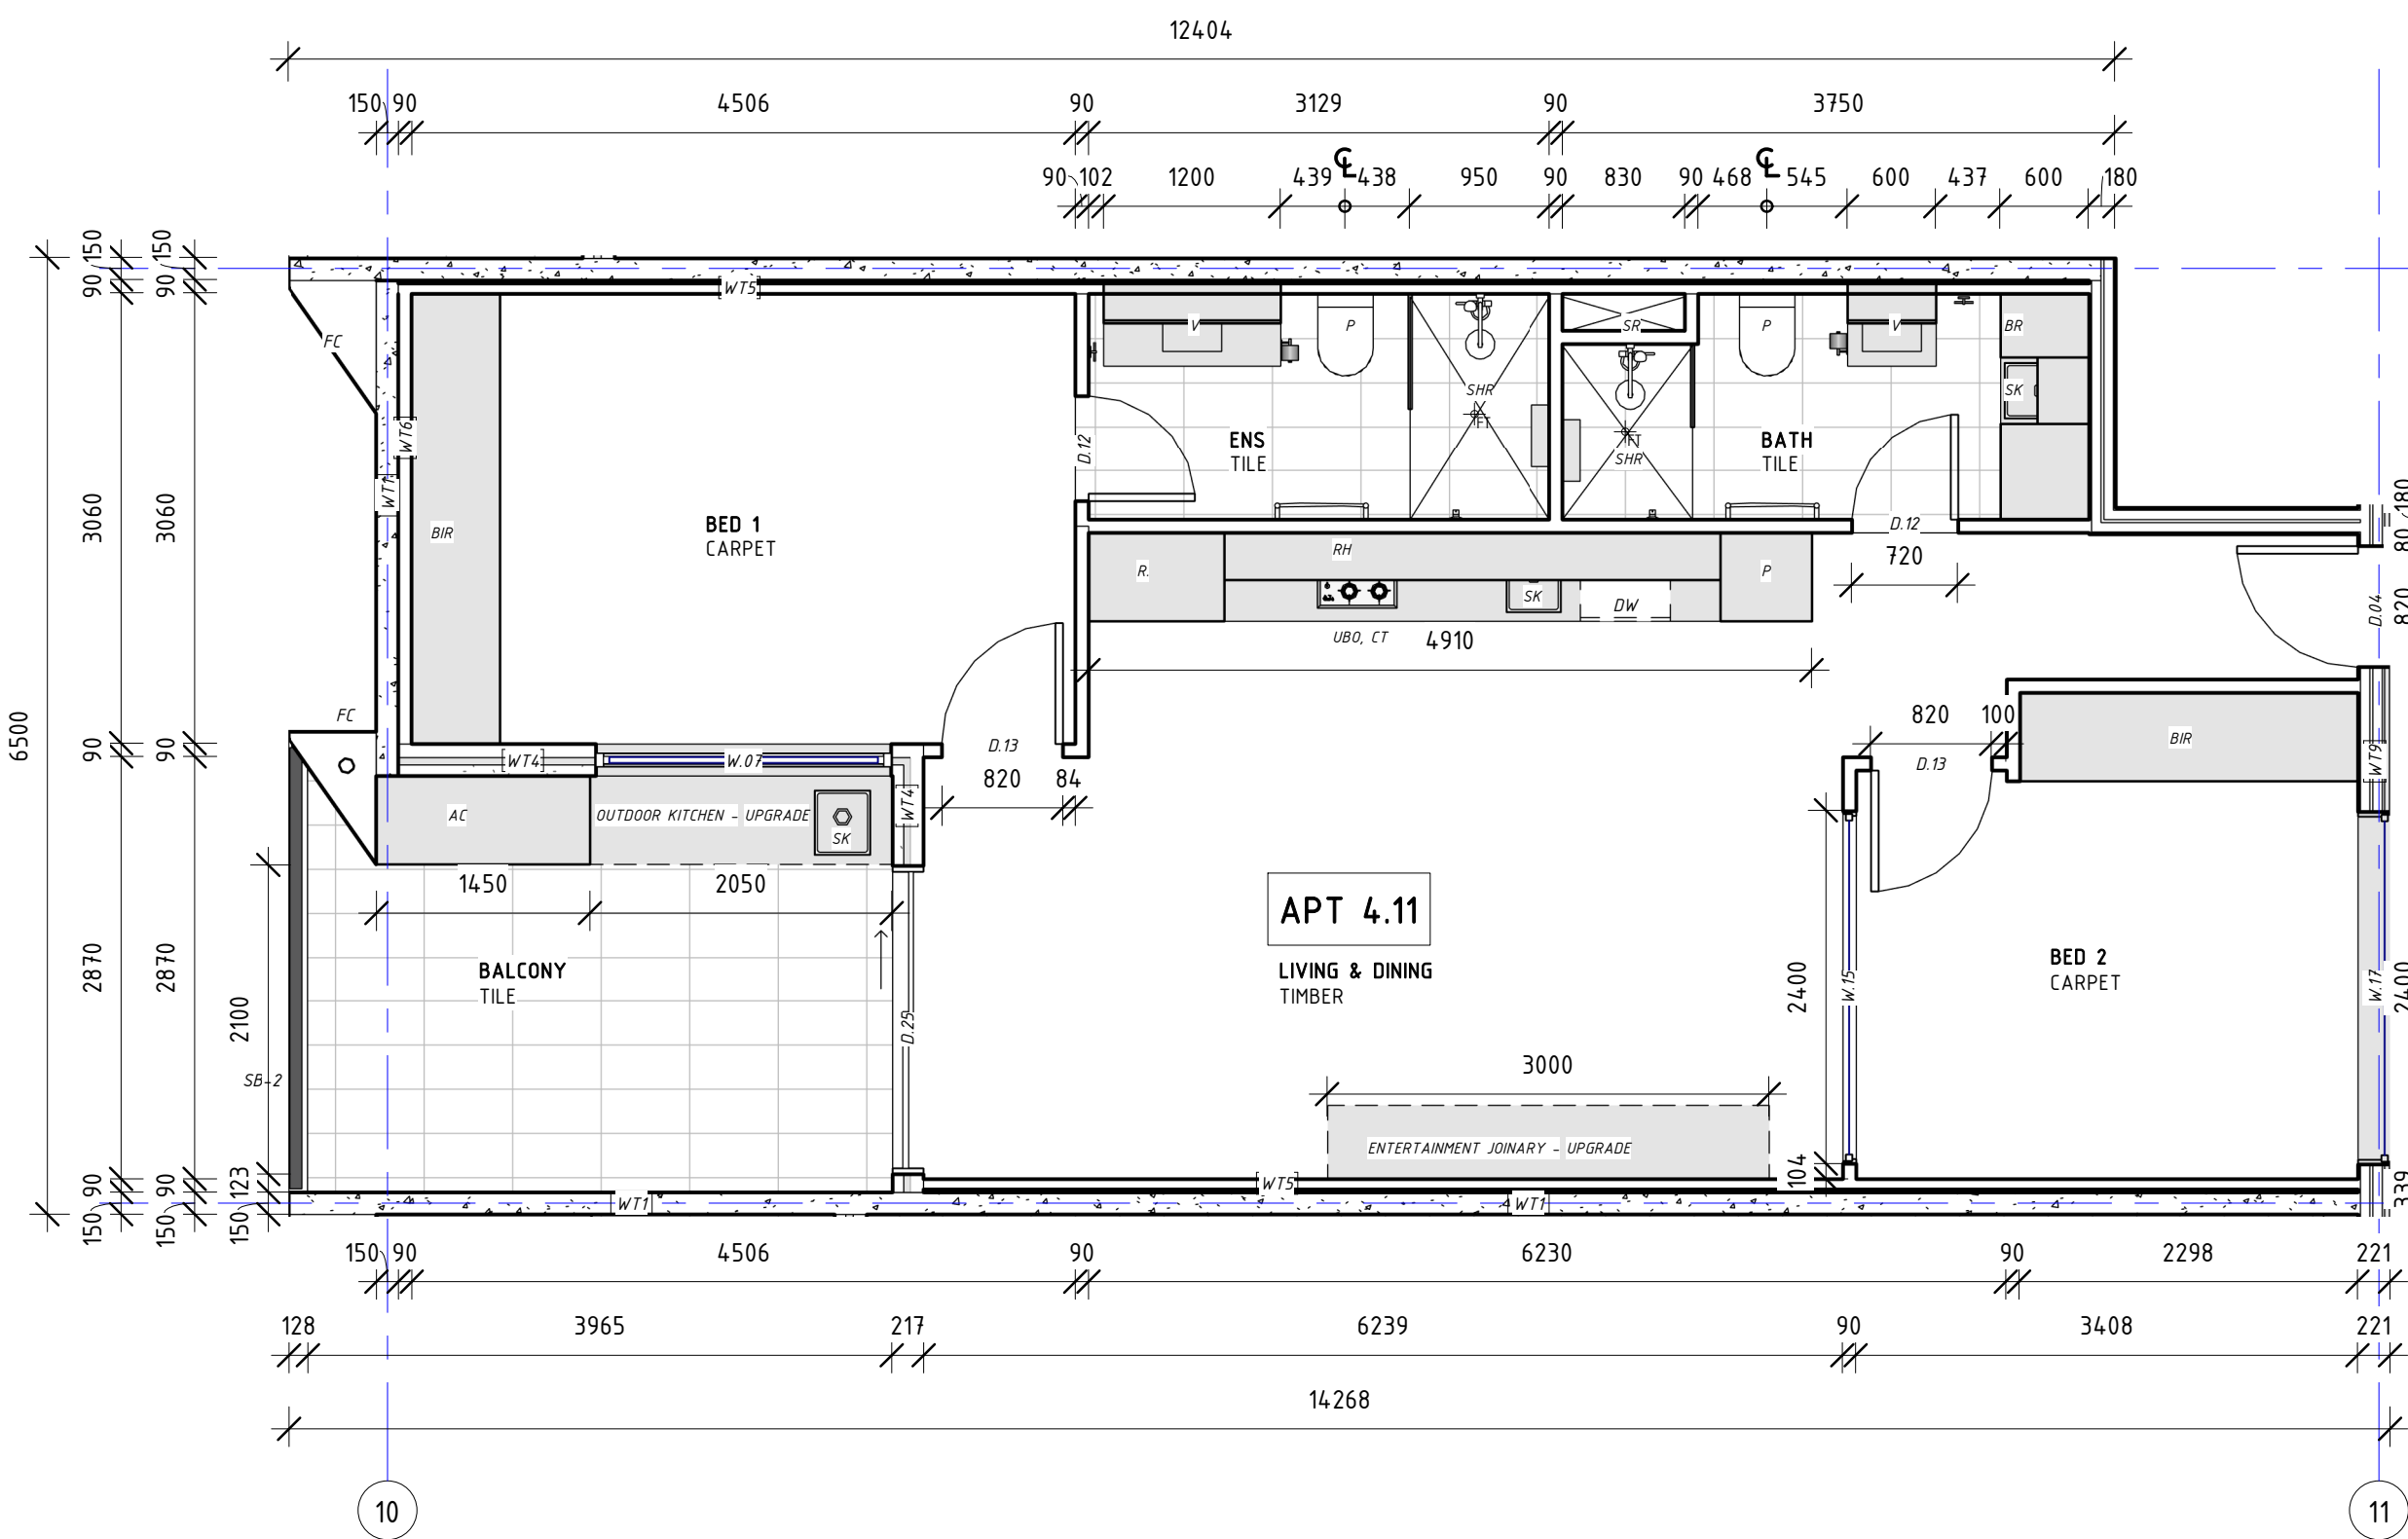

APT 411 TYPE C	
TOTAL INTERNAL AREA	65m <sup>2</sup>
TOTAL BALCONY AREA	11.5m <sup>2</sup>
TOTAL AREA	76.5m <sup>2</sup>
FLOOR SCHEDULE	
BATHS & LDry	10m <sup>2</sup>
KITCHEN, LIVING, HALL	30m <sup>2</sup>
BEDROOMS	25m <sup>2</sup>
BALCONY	9m <sup>2</sup>

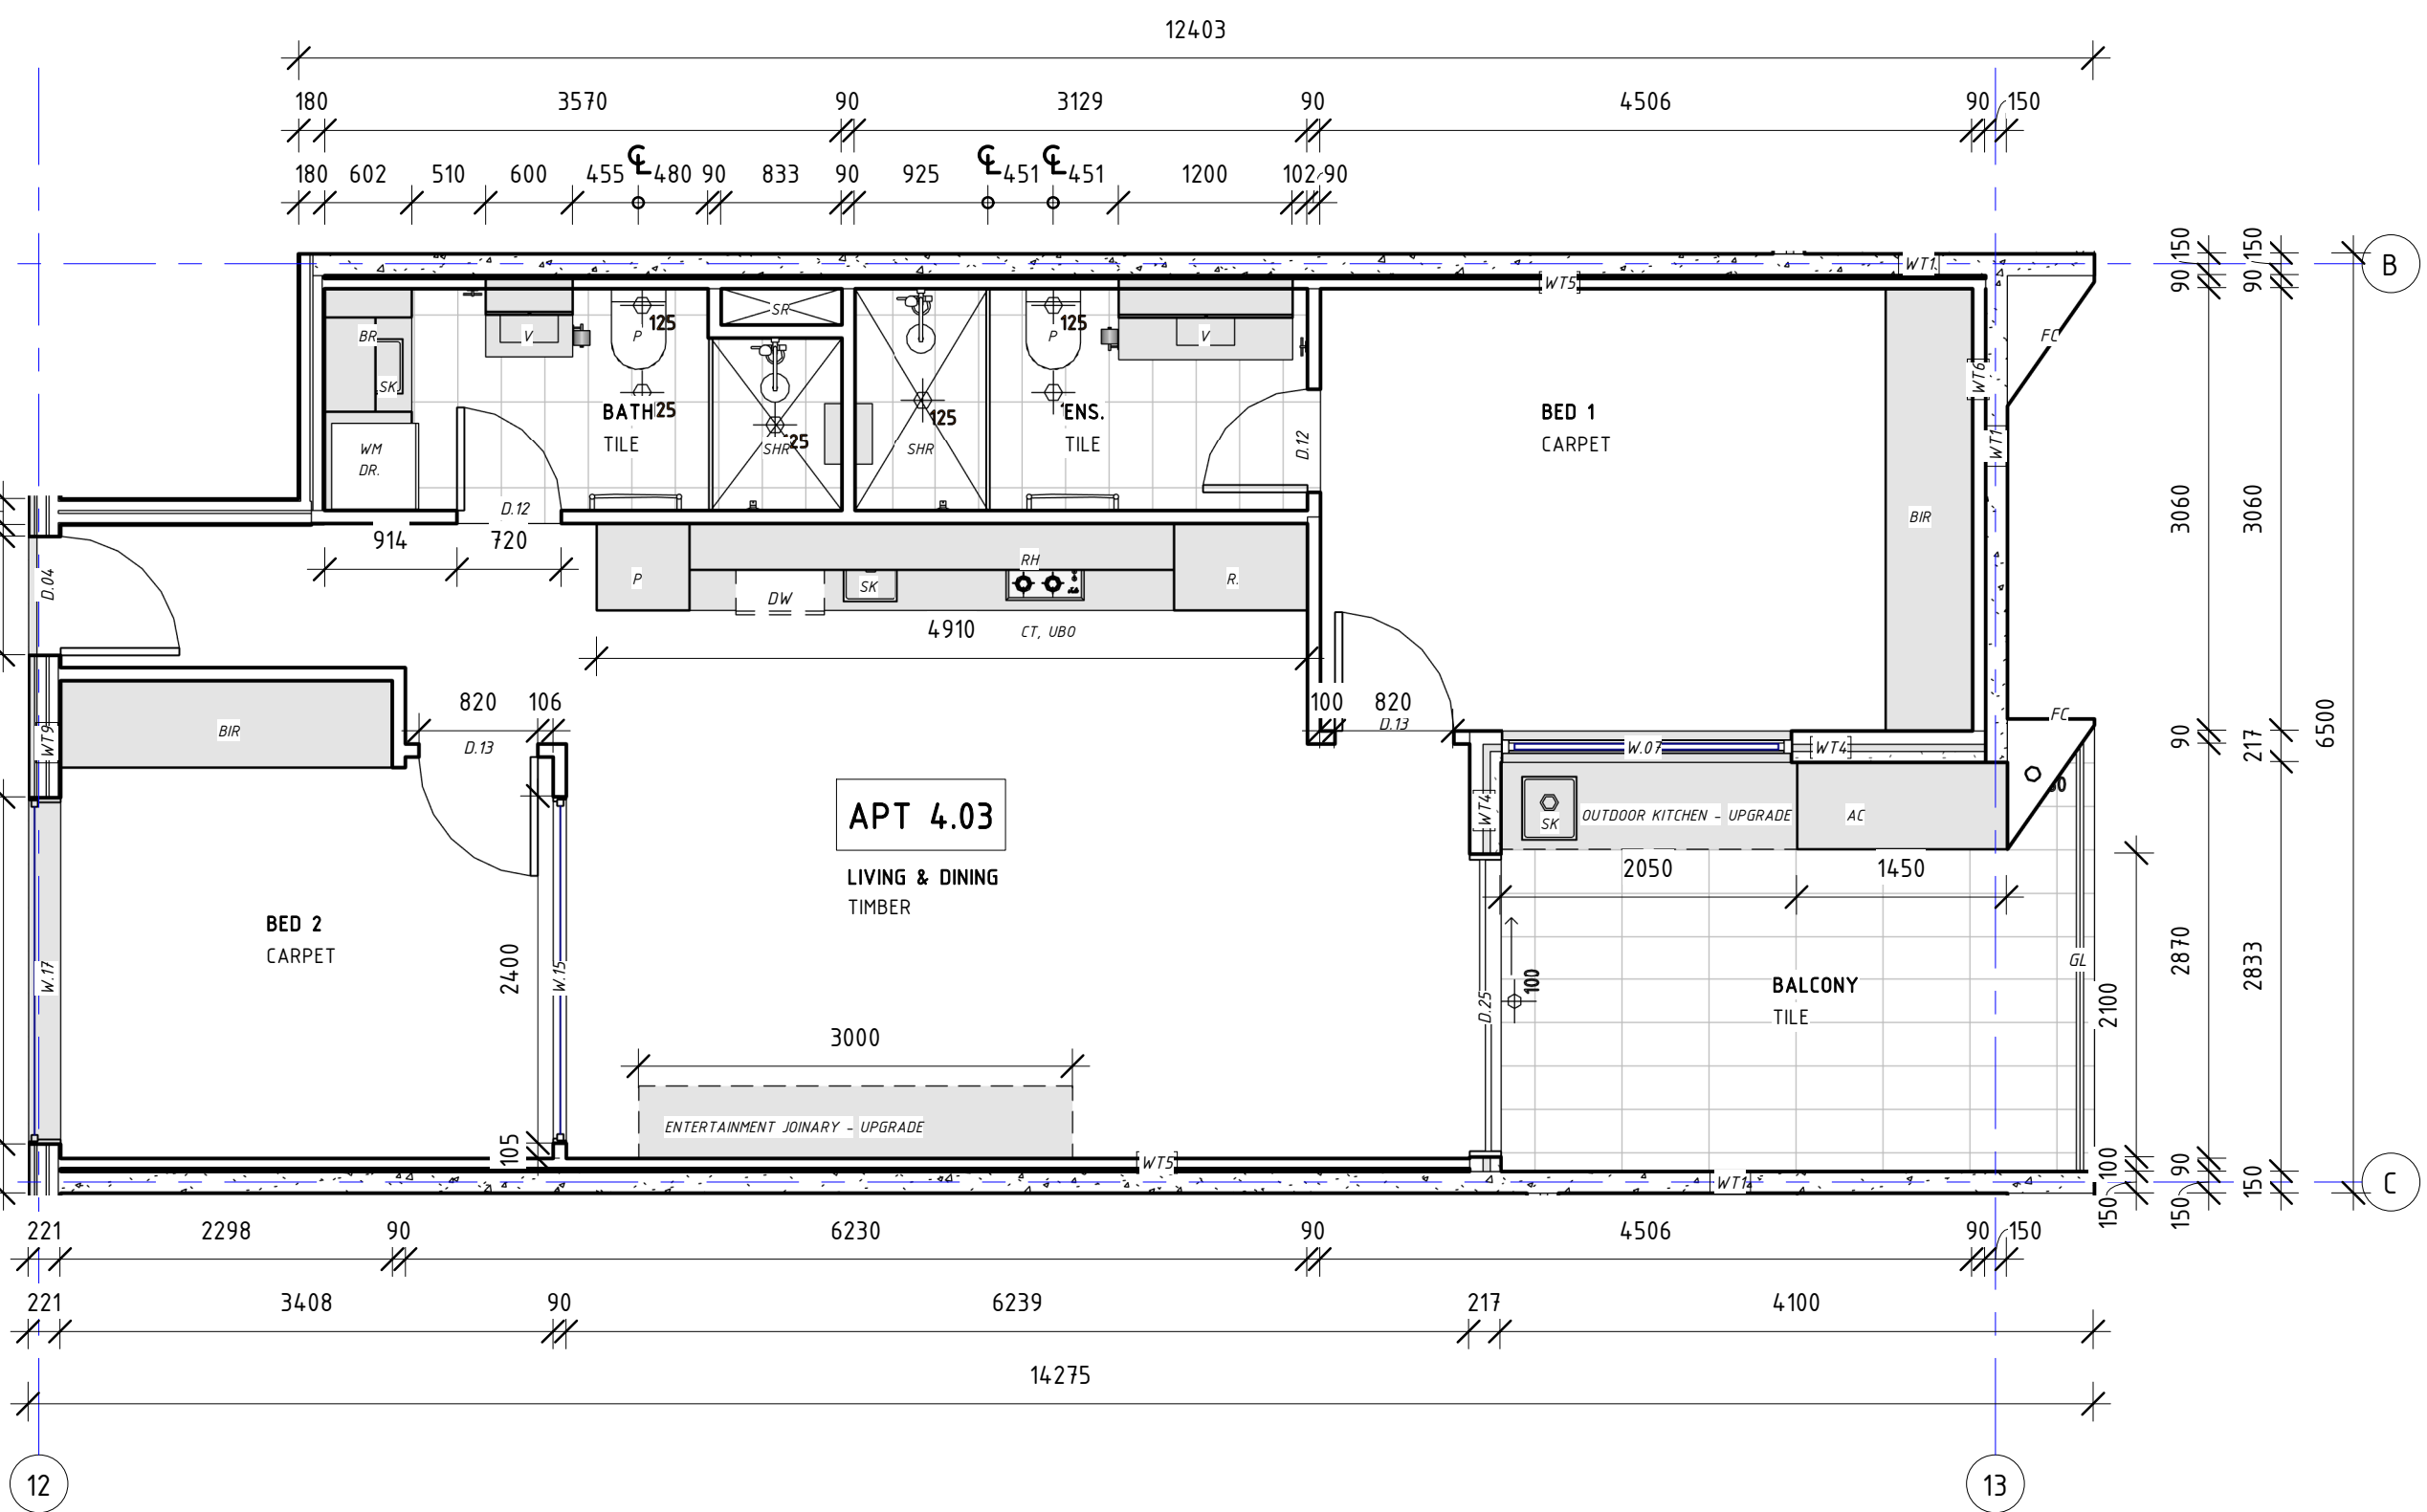

APT 403 TYPE C	
TOTAL INTERNAL AREA	65m <sup>2</sup>
TOTAL BALCONY AREA	11.5m <sup>2</sup>
TOTAL AREA	76.5m <sup>2</sup>
FLOOR SCHEDULE	
BATHS & LDry	10m <sup>2</sup>
KITCHEN, LIVING, HALL	30m <sup>2</sup>
BEDROOMS	25m <sup>2</sup>
BALCONY	9m <sup>2</sup>


This drawing shows design information and is intended for construction purposes only. It is not to be used for any other purpose without the written consent of the designer. The designer is not responsible for any errors or omissions in this drawing. 

REVISIONS		
ISSUE #	DATE	DESCRIPTION
A	25/03/2019	FOR BRC APPROVAL
J	06/01/2020	CHANGE LIFT SHAFT SIZING PER LIFT MANUF.
M	09/03/2020	VARIOUS AS CLOUDED

PROJECT ADDRESS  
248 UNLEY ROAD HYDE PARK  
HYDE PARK PLACE - STAGE A

CLIENT  
HYDE PARK PLACE PTY LTD

CITIFY

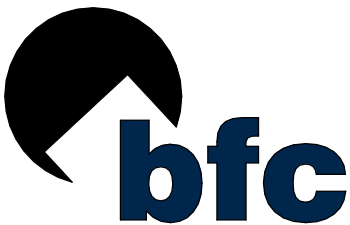

SHEET  
4TH FLOOR - APT TYPE C - 411, 403  
WD.A.715

AUTHOR  
EB,  
GB  
REVISION DESCRIPTION  
VARIOUS AS CLOUDED

REV #  
M

ISSUE DATE  
08/05/2020

FOR CONSTRUCTION

