



APT TYPE C
APARTMENT 511

APT TYPE C
APARTMENT 503

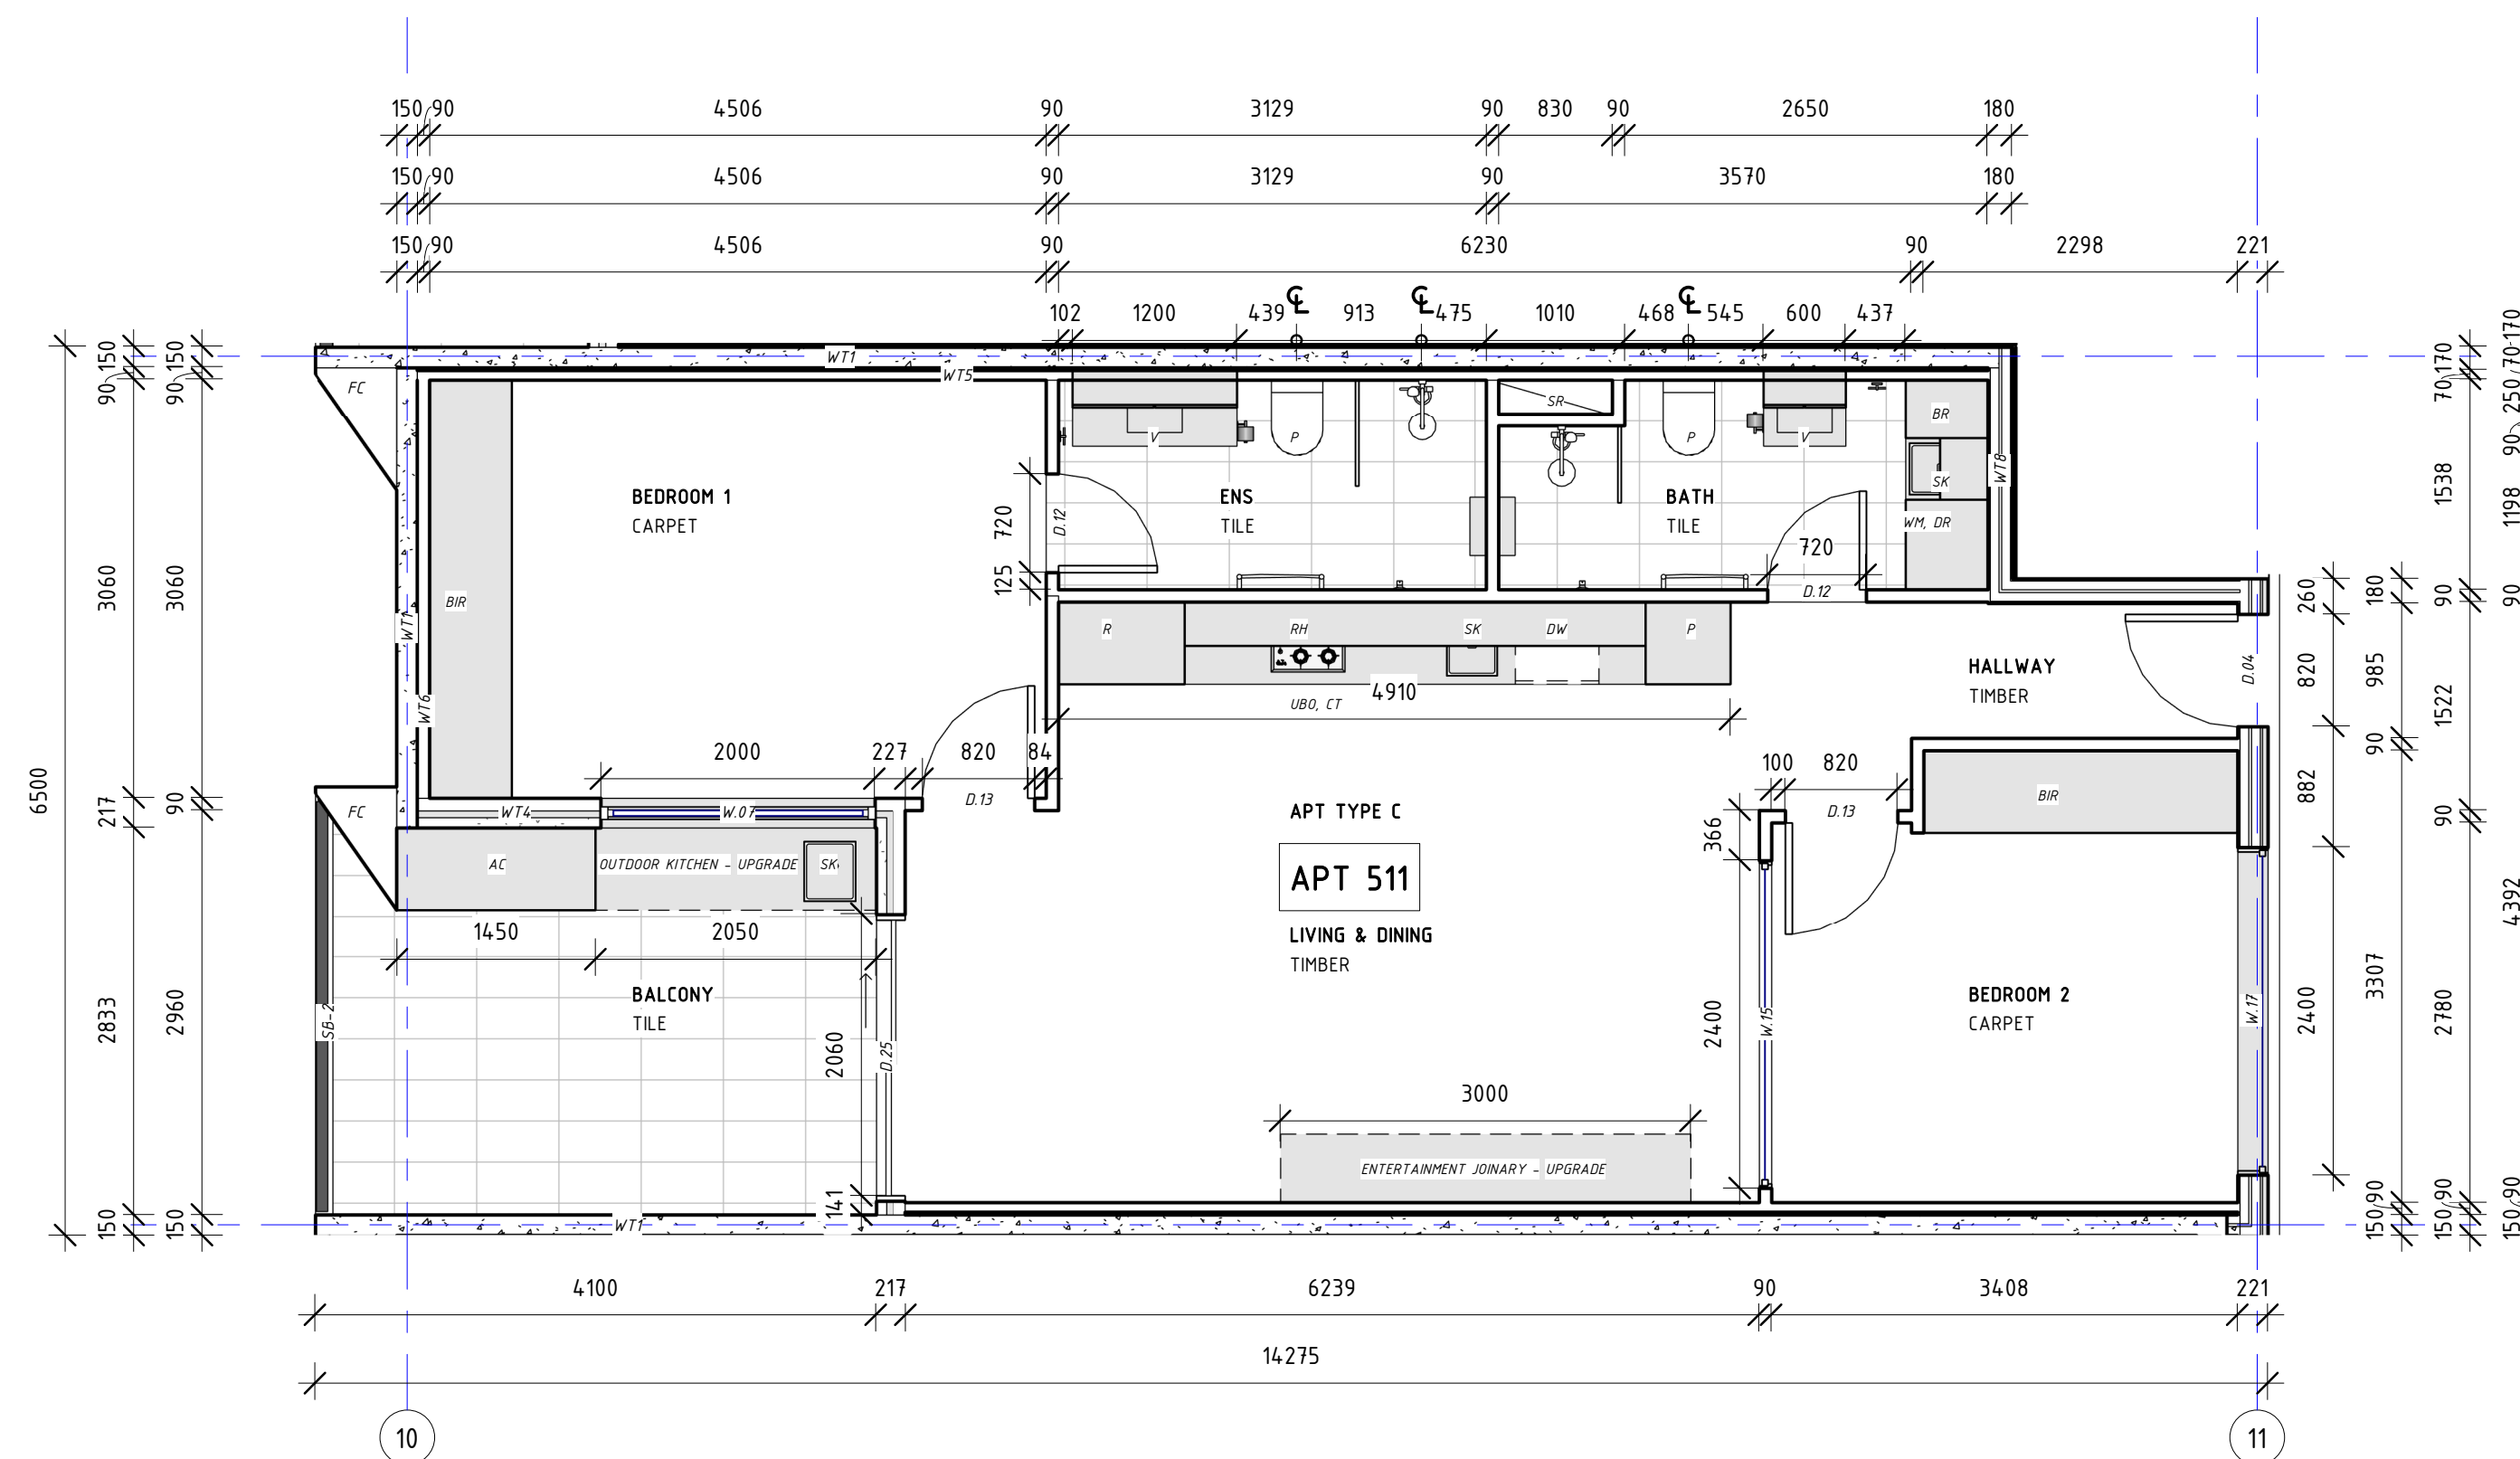

APT 511 TYPE C	
TOTAL INTERNAL AREA	65m ²
TOTAL BALCONY AREA	11.5m ²
TOTAL AREA	76.5m²
<u>FLOOR SCHEDULE</u>	
BATHS & LDry	10m ²
KITCHEN, LIVING, HALL	30m ²
BEDROOMS	25m ²
BALCONY	9m ²

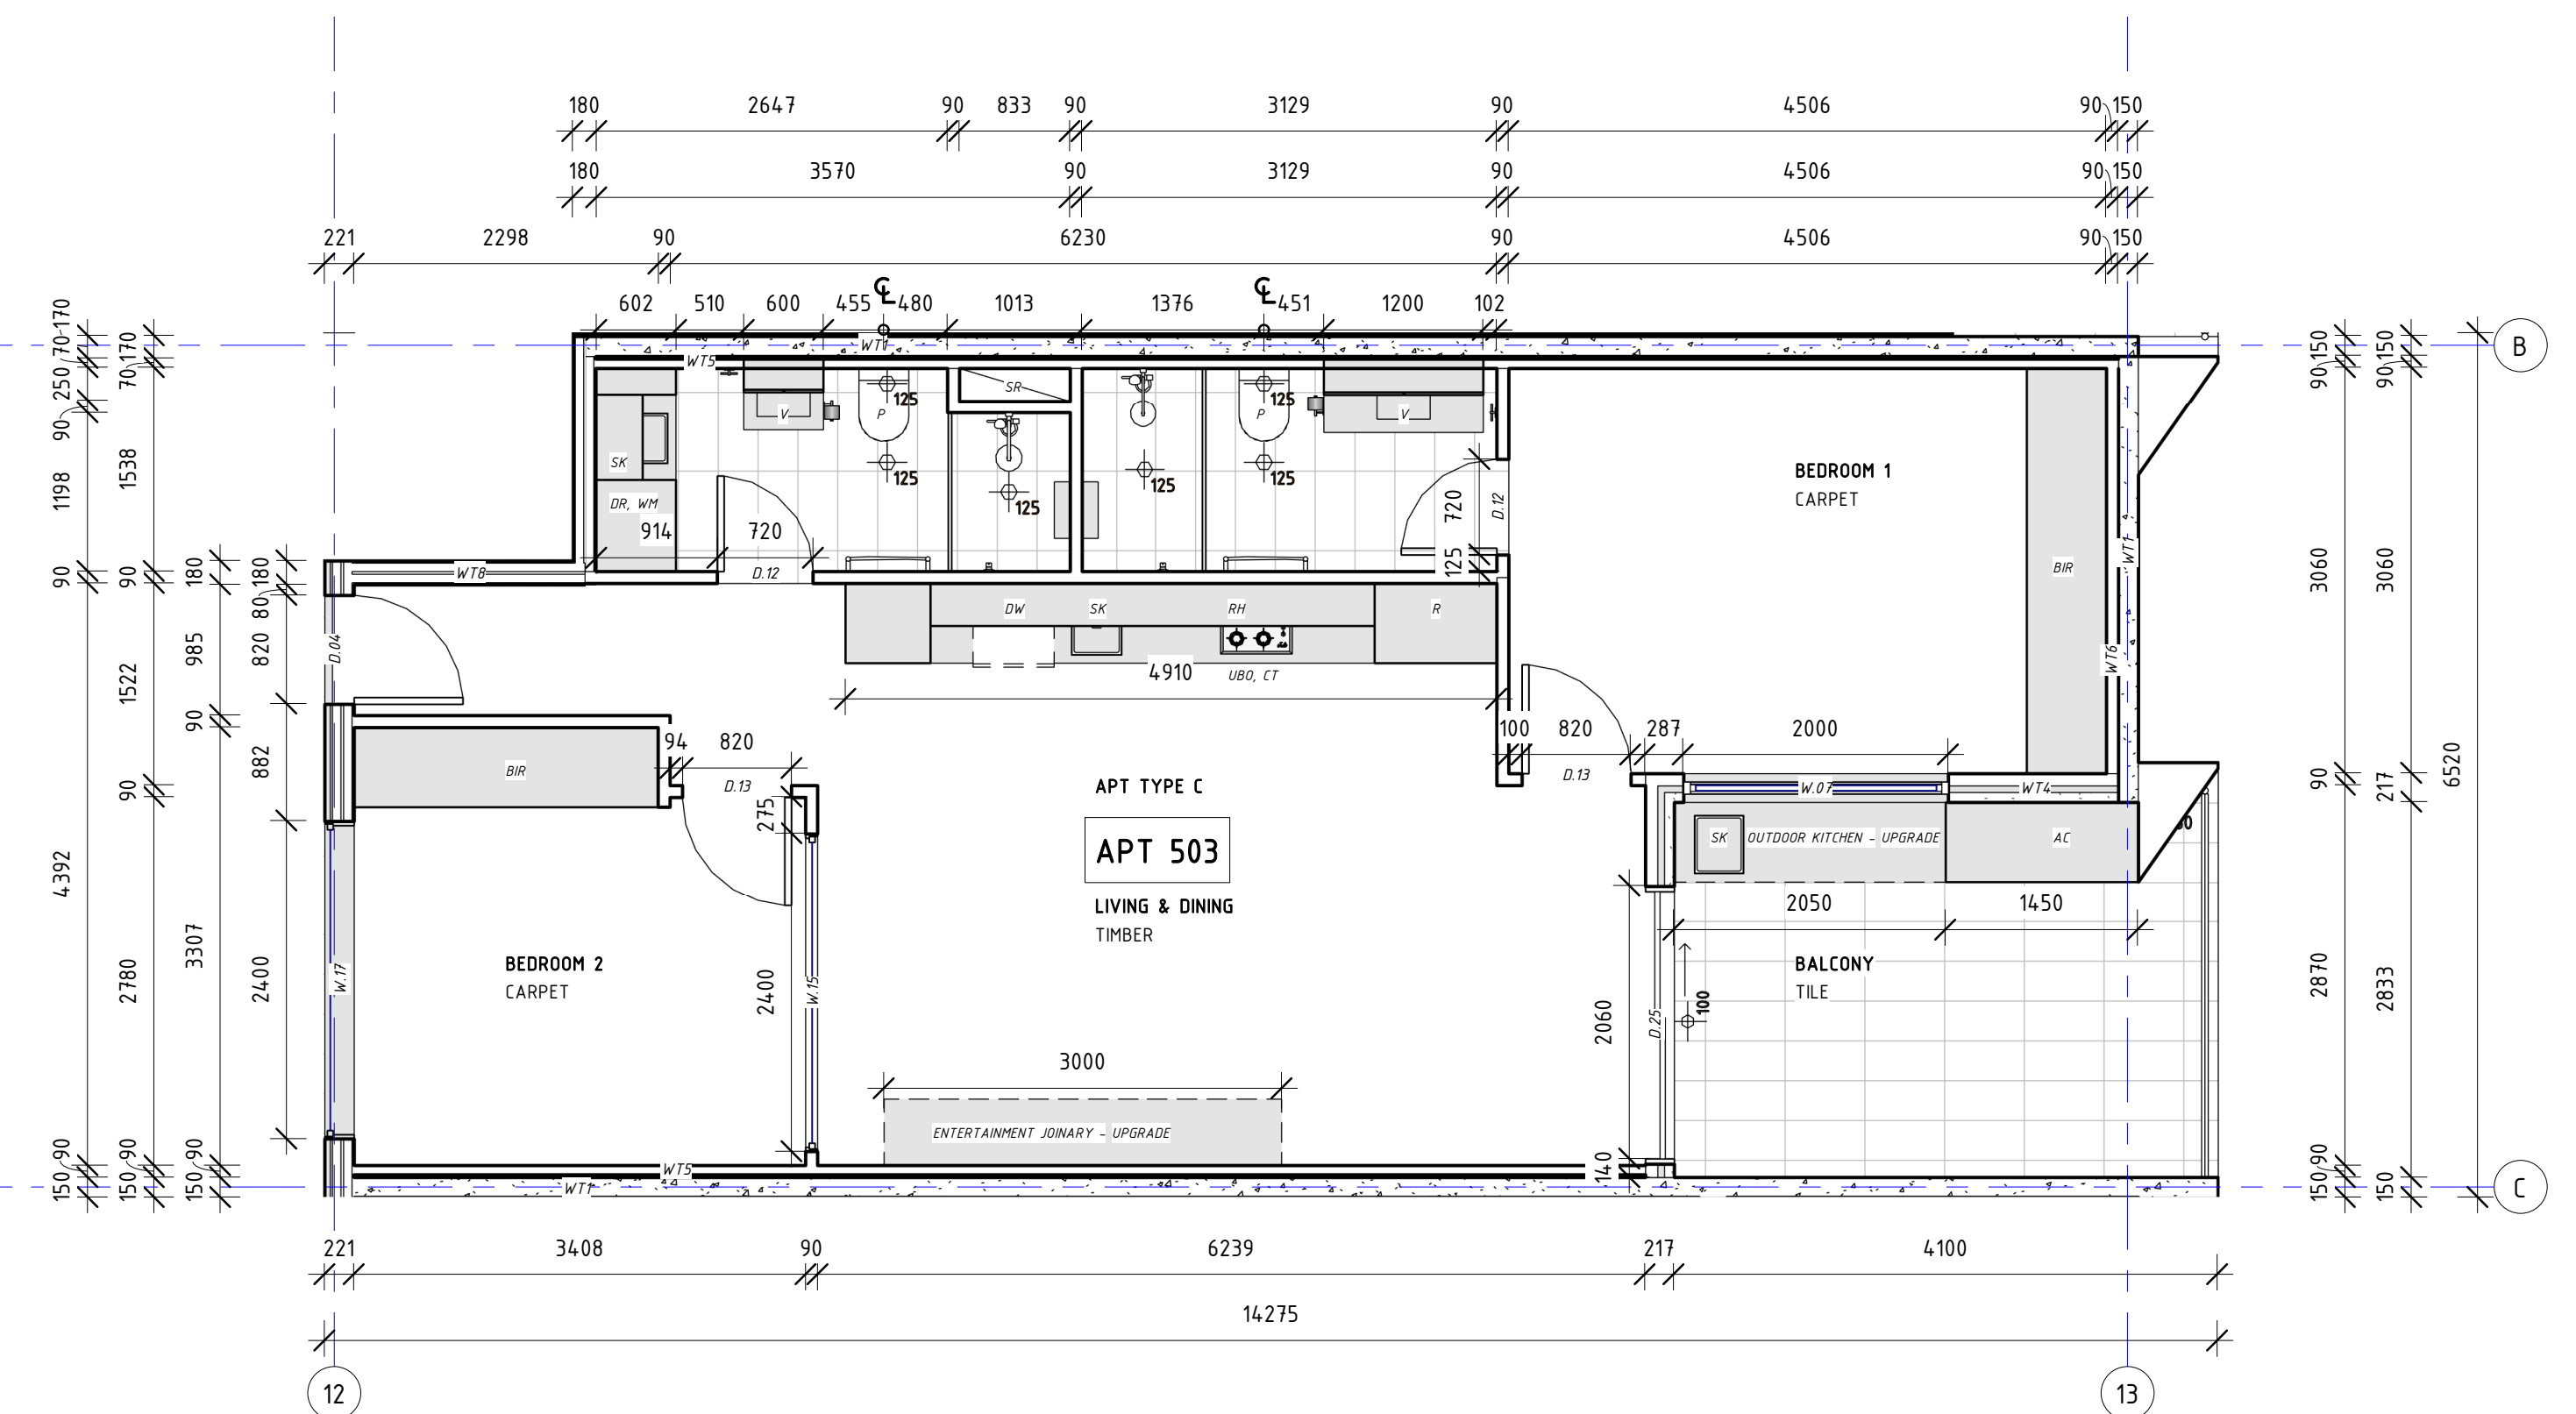

<u>APT 503 TYPE C</u>	
TOTAL INTERNAL AREA	65m
TOTAL BALCONY AREA	11.5m
TOTAL AREA	76.5m
 <u>FLOOR SCHEDULE</u>	
BATHS & LDY	10m ²
KITCHEN, LIVING, HALL	30m ²
BEDROOMS	25m ²
BALCONY	9m ²

REVISIONS		
ISSUE #	DATE	DESCRIPTION
M	09/03/2020	VARIOUS AS CLOUDED

PROJECT ADDRESS
248 UNLEY ROAD HYDE PARK
HYDE PARK PLACE - STAGE A

CLIENT
HYDE PARK PLACE PTY LTD
TITLE



SHEET
5TH FLOOR - APT TYPE C - 511, 503
WD.A.716

AUTHOR	REV #
EB, GB	M
REVISION DESCRIPTION	
VARIOUS AS CLOUDED	

ISSUE DATE
08/05/2020

FOR CONSTRUCTION

GEMMA | LEA

www.gemmalea.com.au
gemma@gemmalea.com.au
1800 080 080 080 080

DESIGN STUDIO