



APT TYPE D
APARTMENT 404

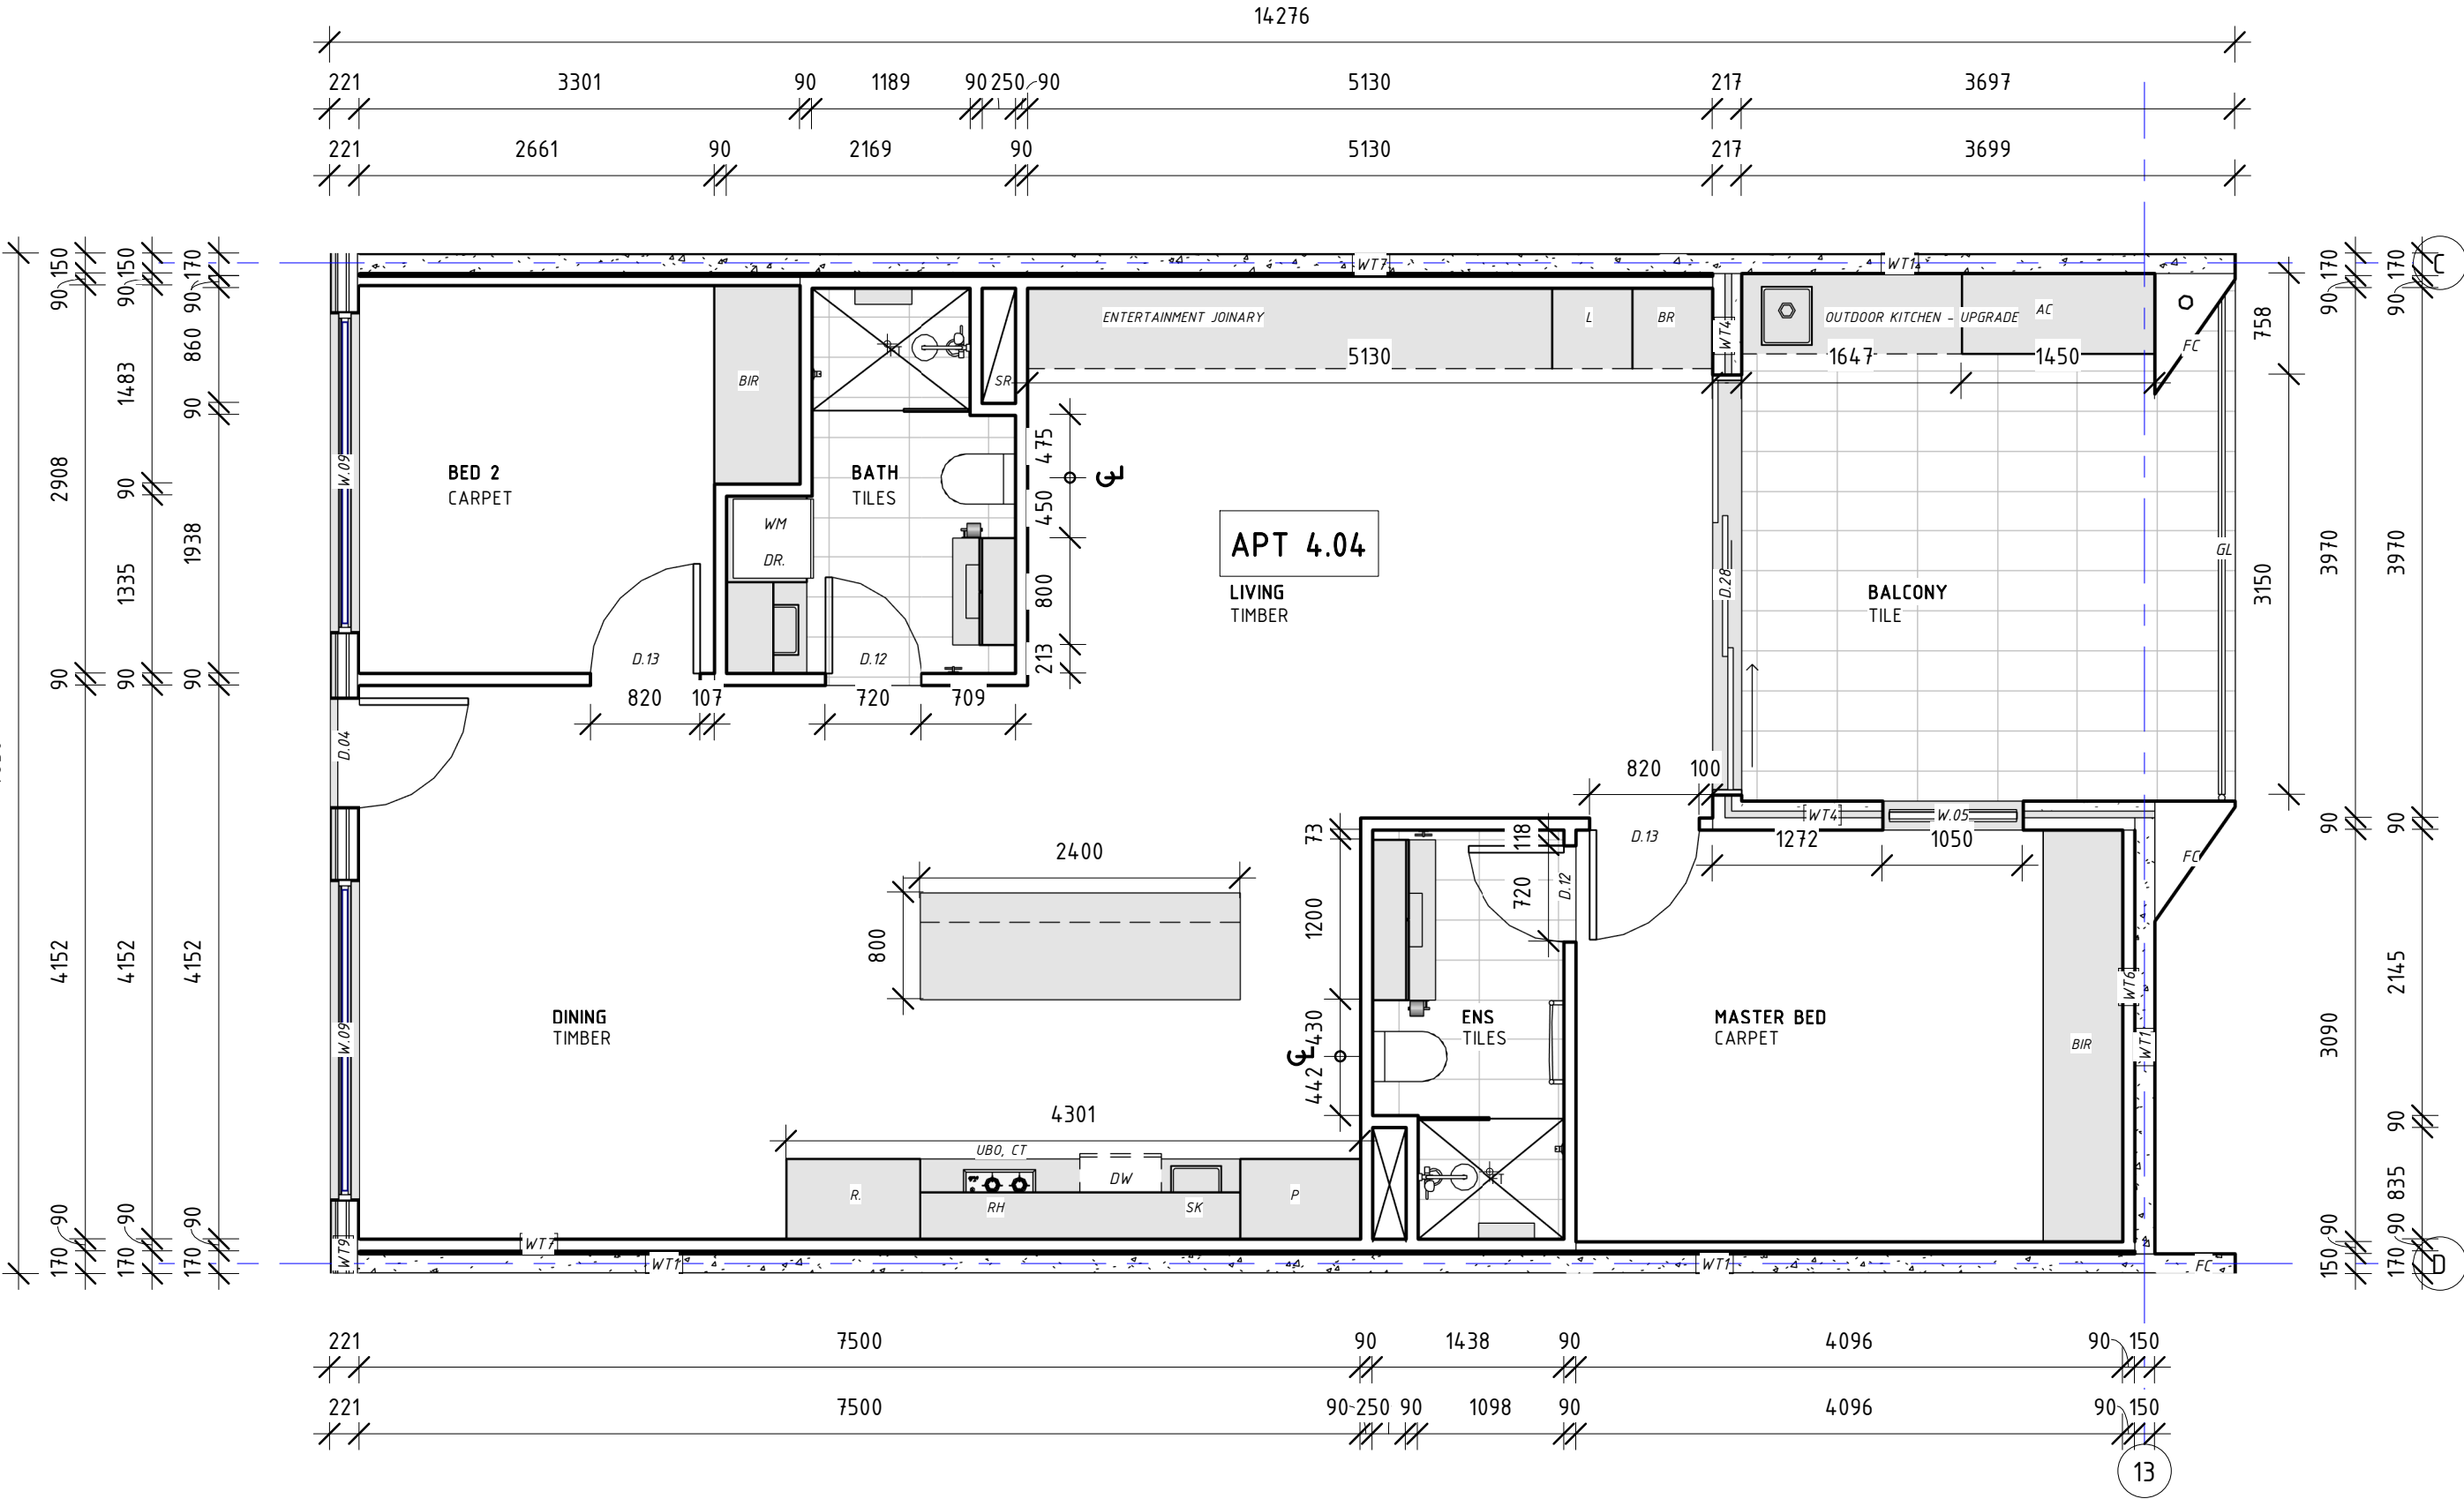

APT 404 TYPE D	
TOTAL INTERNAL AREA	82m ²
TOTAL BALCONY AREA	14.5m ²
TOTAL AREA	96.5m ²
FLOOR SCHEDULE	
BATHS & LDRY	9m ²
KITCHEN, LIVING, HALL	49m ²
BEDROOMS	21.5m ²
BALCONY	12m ²

APT TYPE D
APARTMENT 504

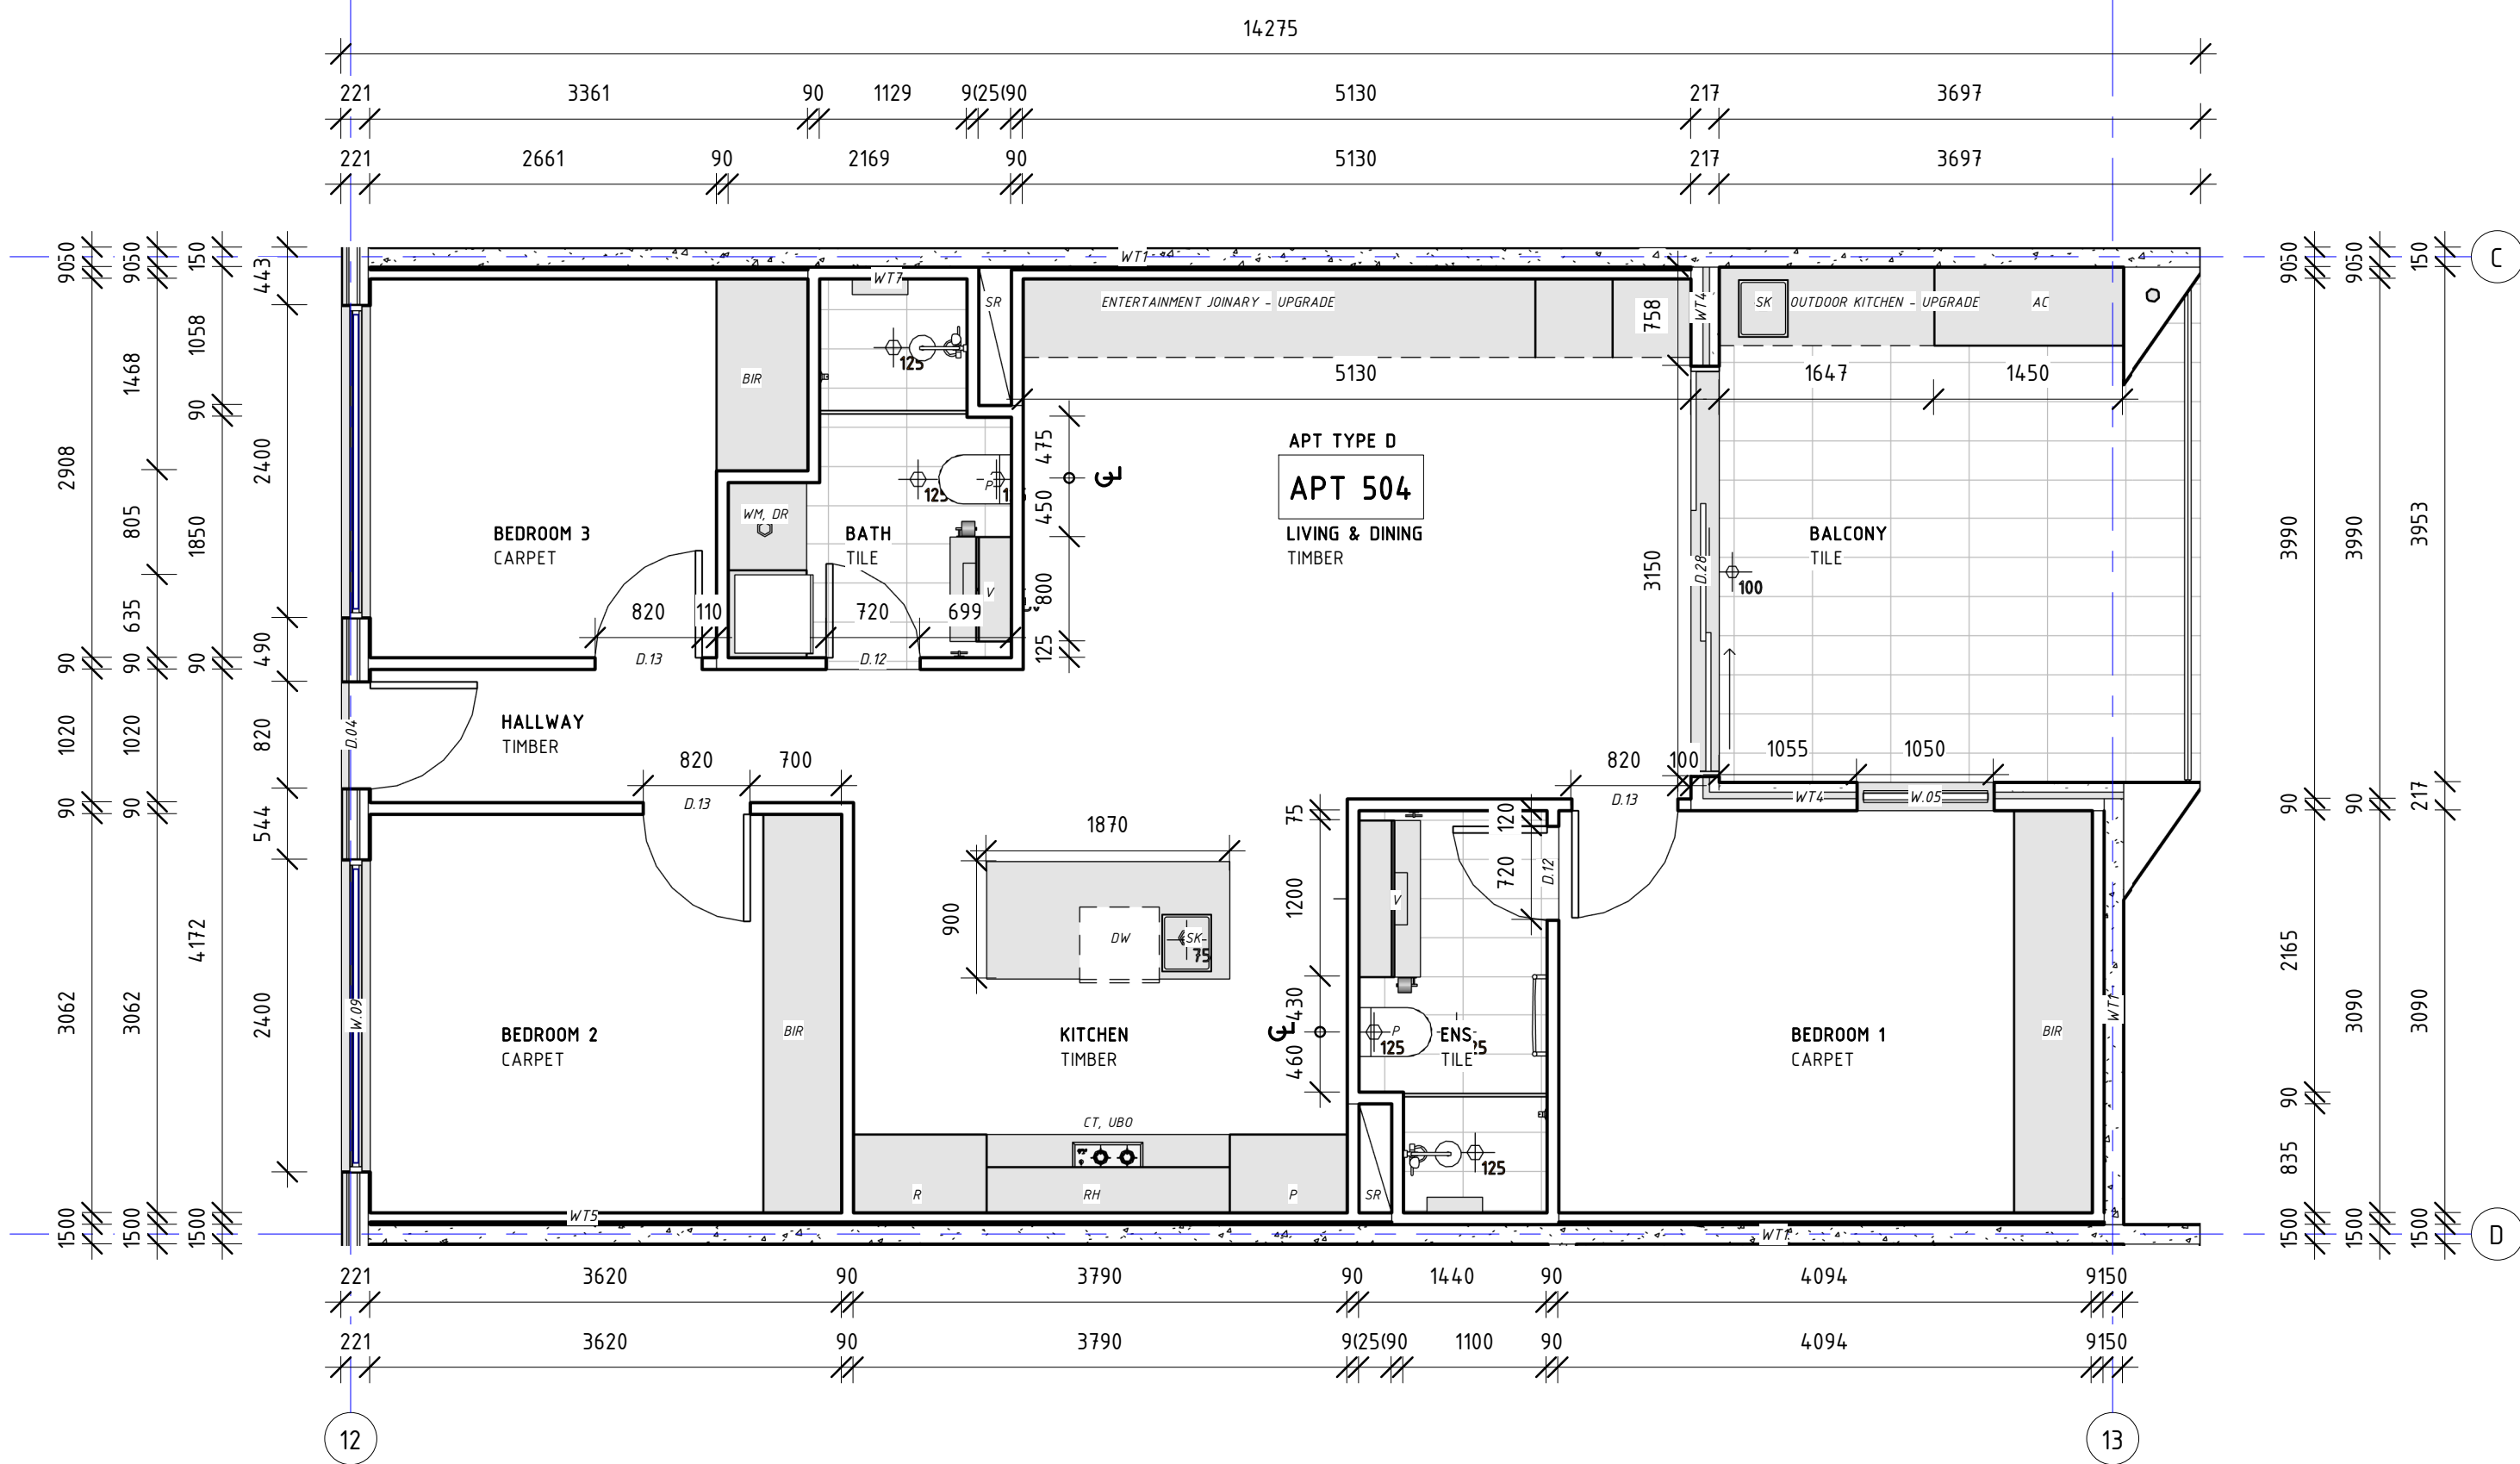

APT 504 TYPE D	
TOTAL INTERNAL AREA	82m ²
TOTAL BALCONY AREA	14.5m ²
TOTAL AREA	96.5m ²
FLOOR SCHEDULE	
BATHS & LDRY	9m ²
KITCHEN, LIVING, HALL	49m ²
BEDROOMS	21.5m ²
BALCONY	12m ²

This drawing shows design information and is not to be used for construction. It is the responsibility of the client to ensure that the design is suitable for the intended use and that all necessary approvals are obtained before construction.

REVISIONS		
ISSUE #	DATE	DESCRIPTION
M	09/03/2020	VARIOUS AS CLOUDED

PROJECT ADDRESS
248 UNLEY ROAD HYDE PARK

HYDE PARK PLACE - STAGE A

CLIENT
HYDE PARK PLACE PTY LTD

CITIFY bfc

SHEET
TYPE D - APT 404, 504

WD.A.717

AUTHOR
EB,
GB
REVISION DESCRIPTION
VARIOUS AS CLOUDED

REV #
M

ISSUE DATE
08/05/2020

FOR CONSTRUCTION

GEMMA | LEA
DESIGN STUDIO
www.gemmalia.com.au
gemma@gemmalia.com.au
ABN: 55 882 991 838