



APT TYPE E
APARTMENT 309

APT TYPE E
APARTMENT 305

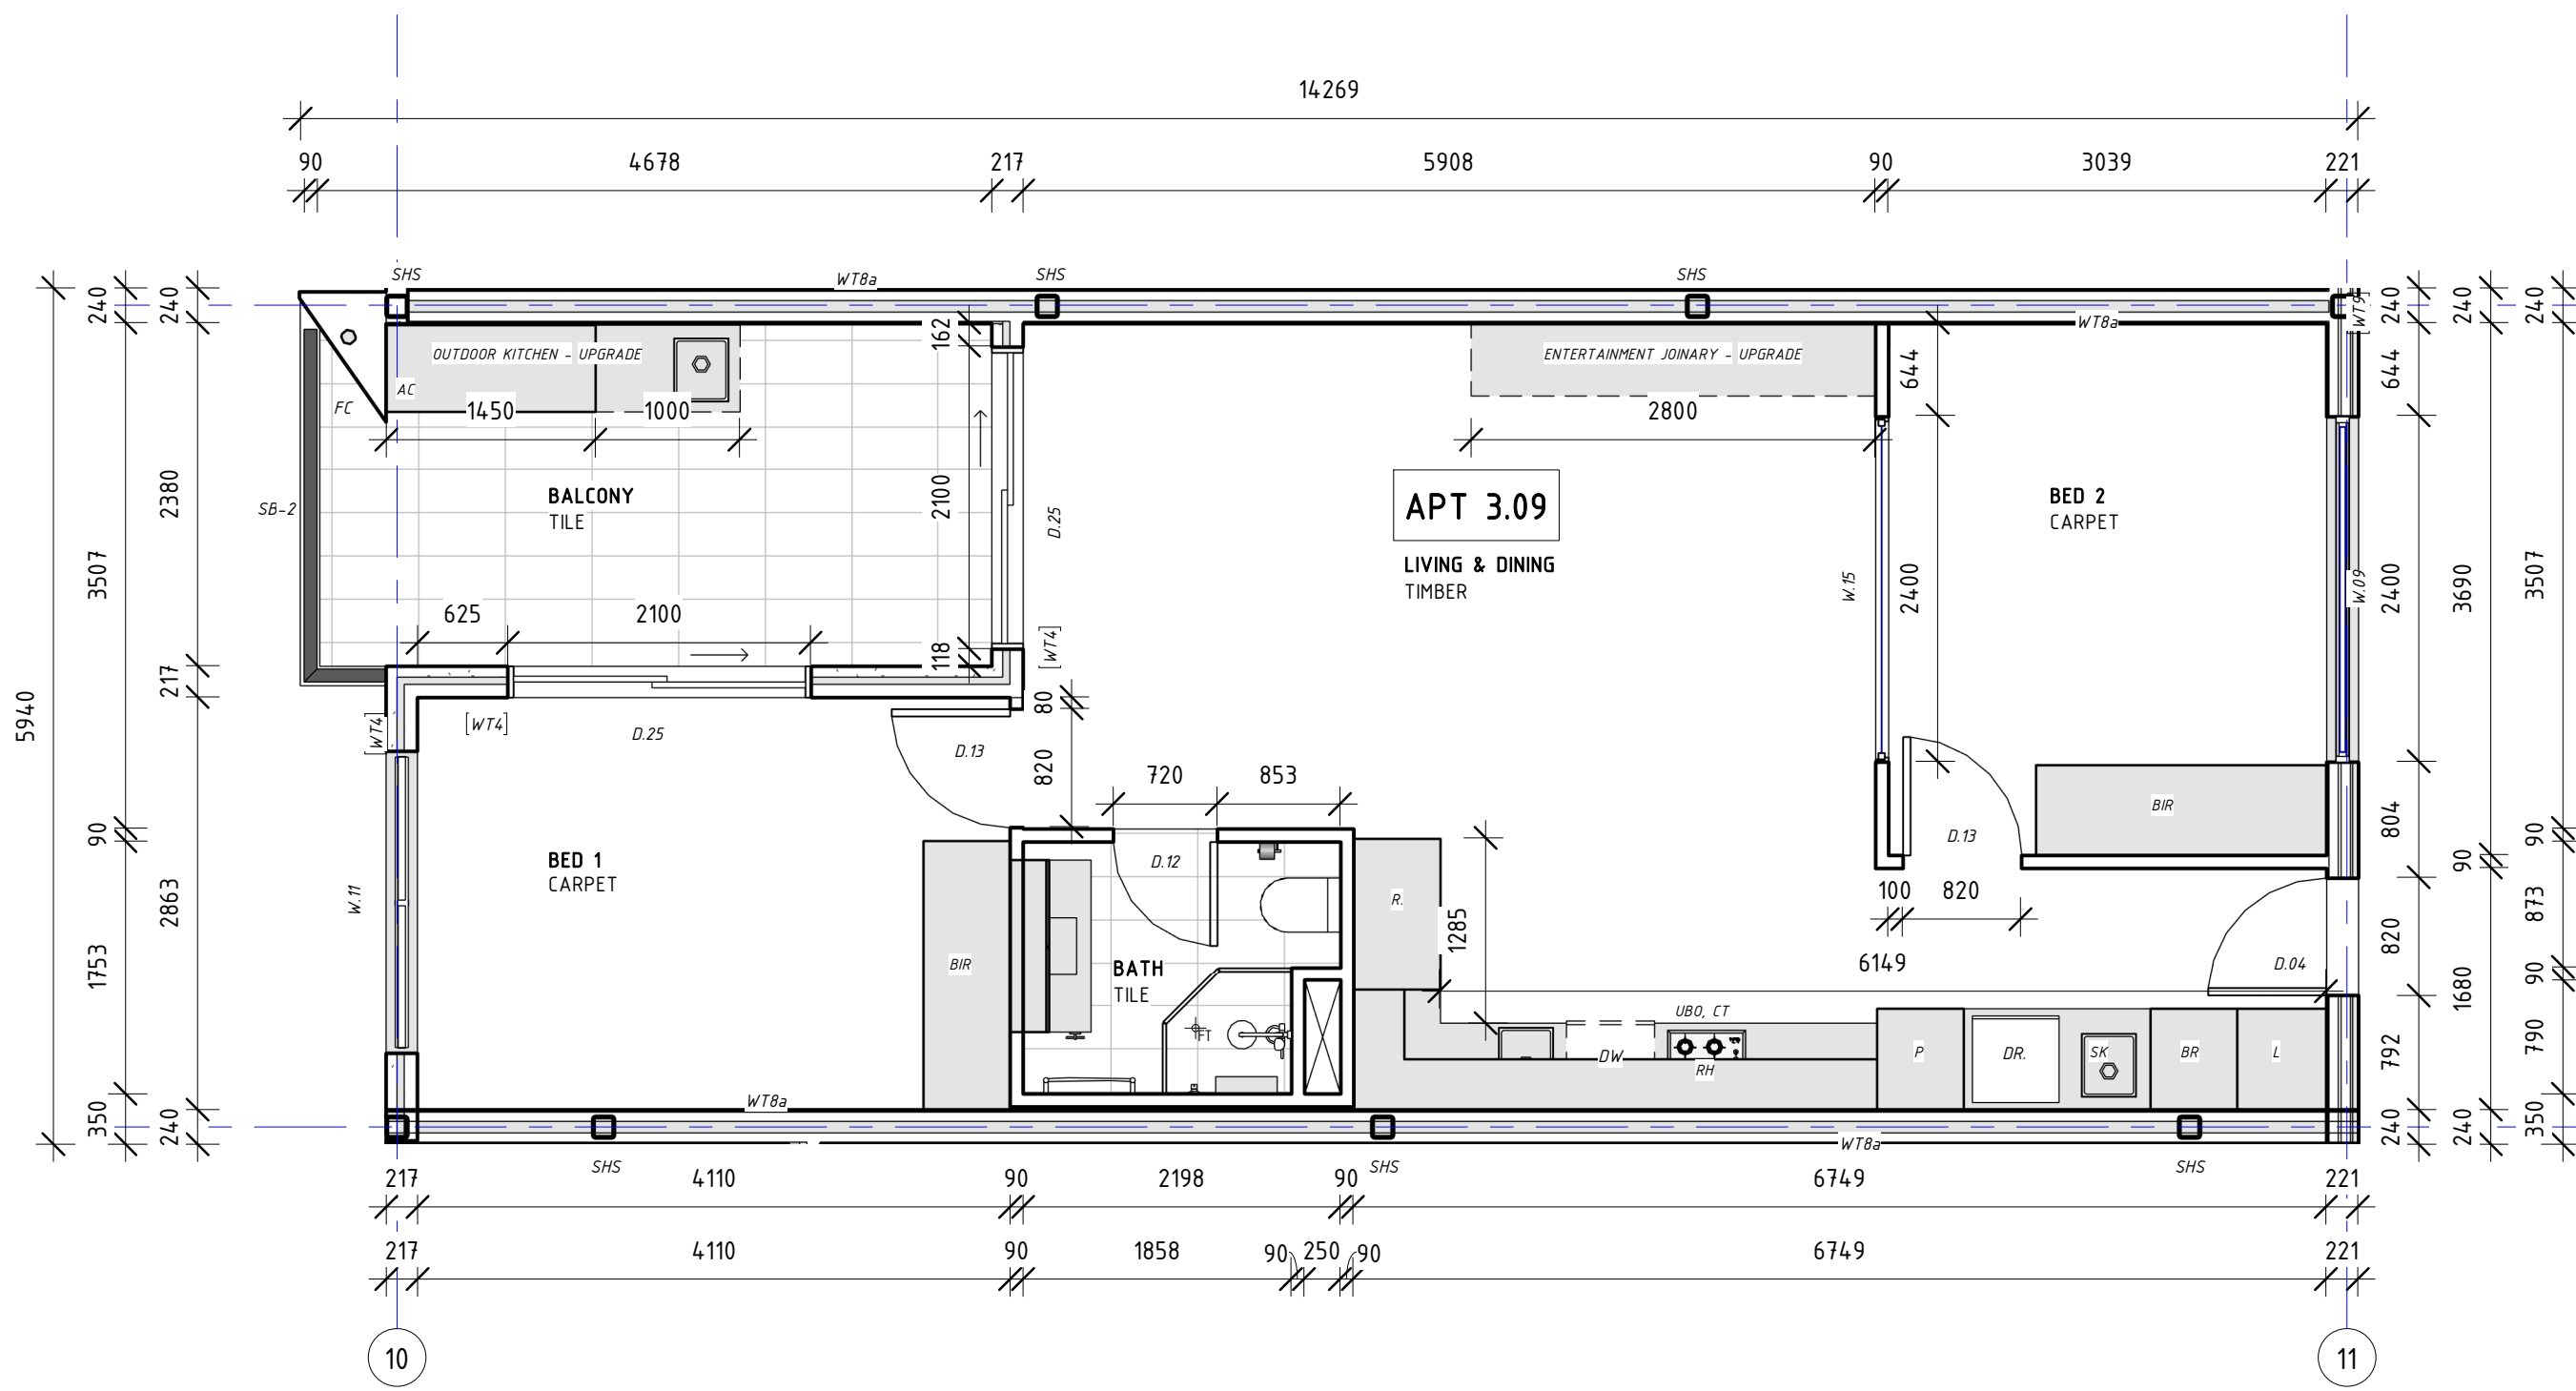

APT 309 TYPE E	
TOTAL INTERNAL AREA	31m ²
TOTAL BALCONY AREA	12.5m ²
TOTAL AREA	43.5m ²
FLOOR SCHEDULE	
BATHS & LDry	4m ²
KITCHEN, LIVING, HALL	33m ²
BEDROOMS	23m ²
BALCONY	11m ²

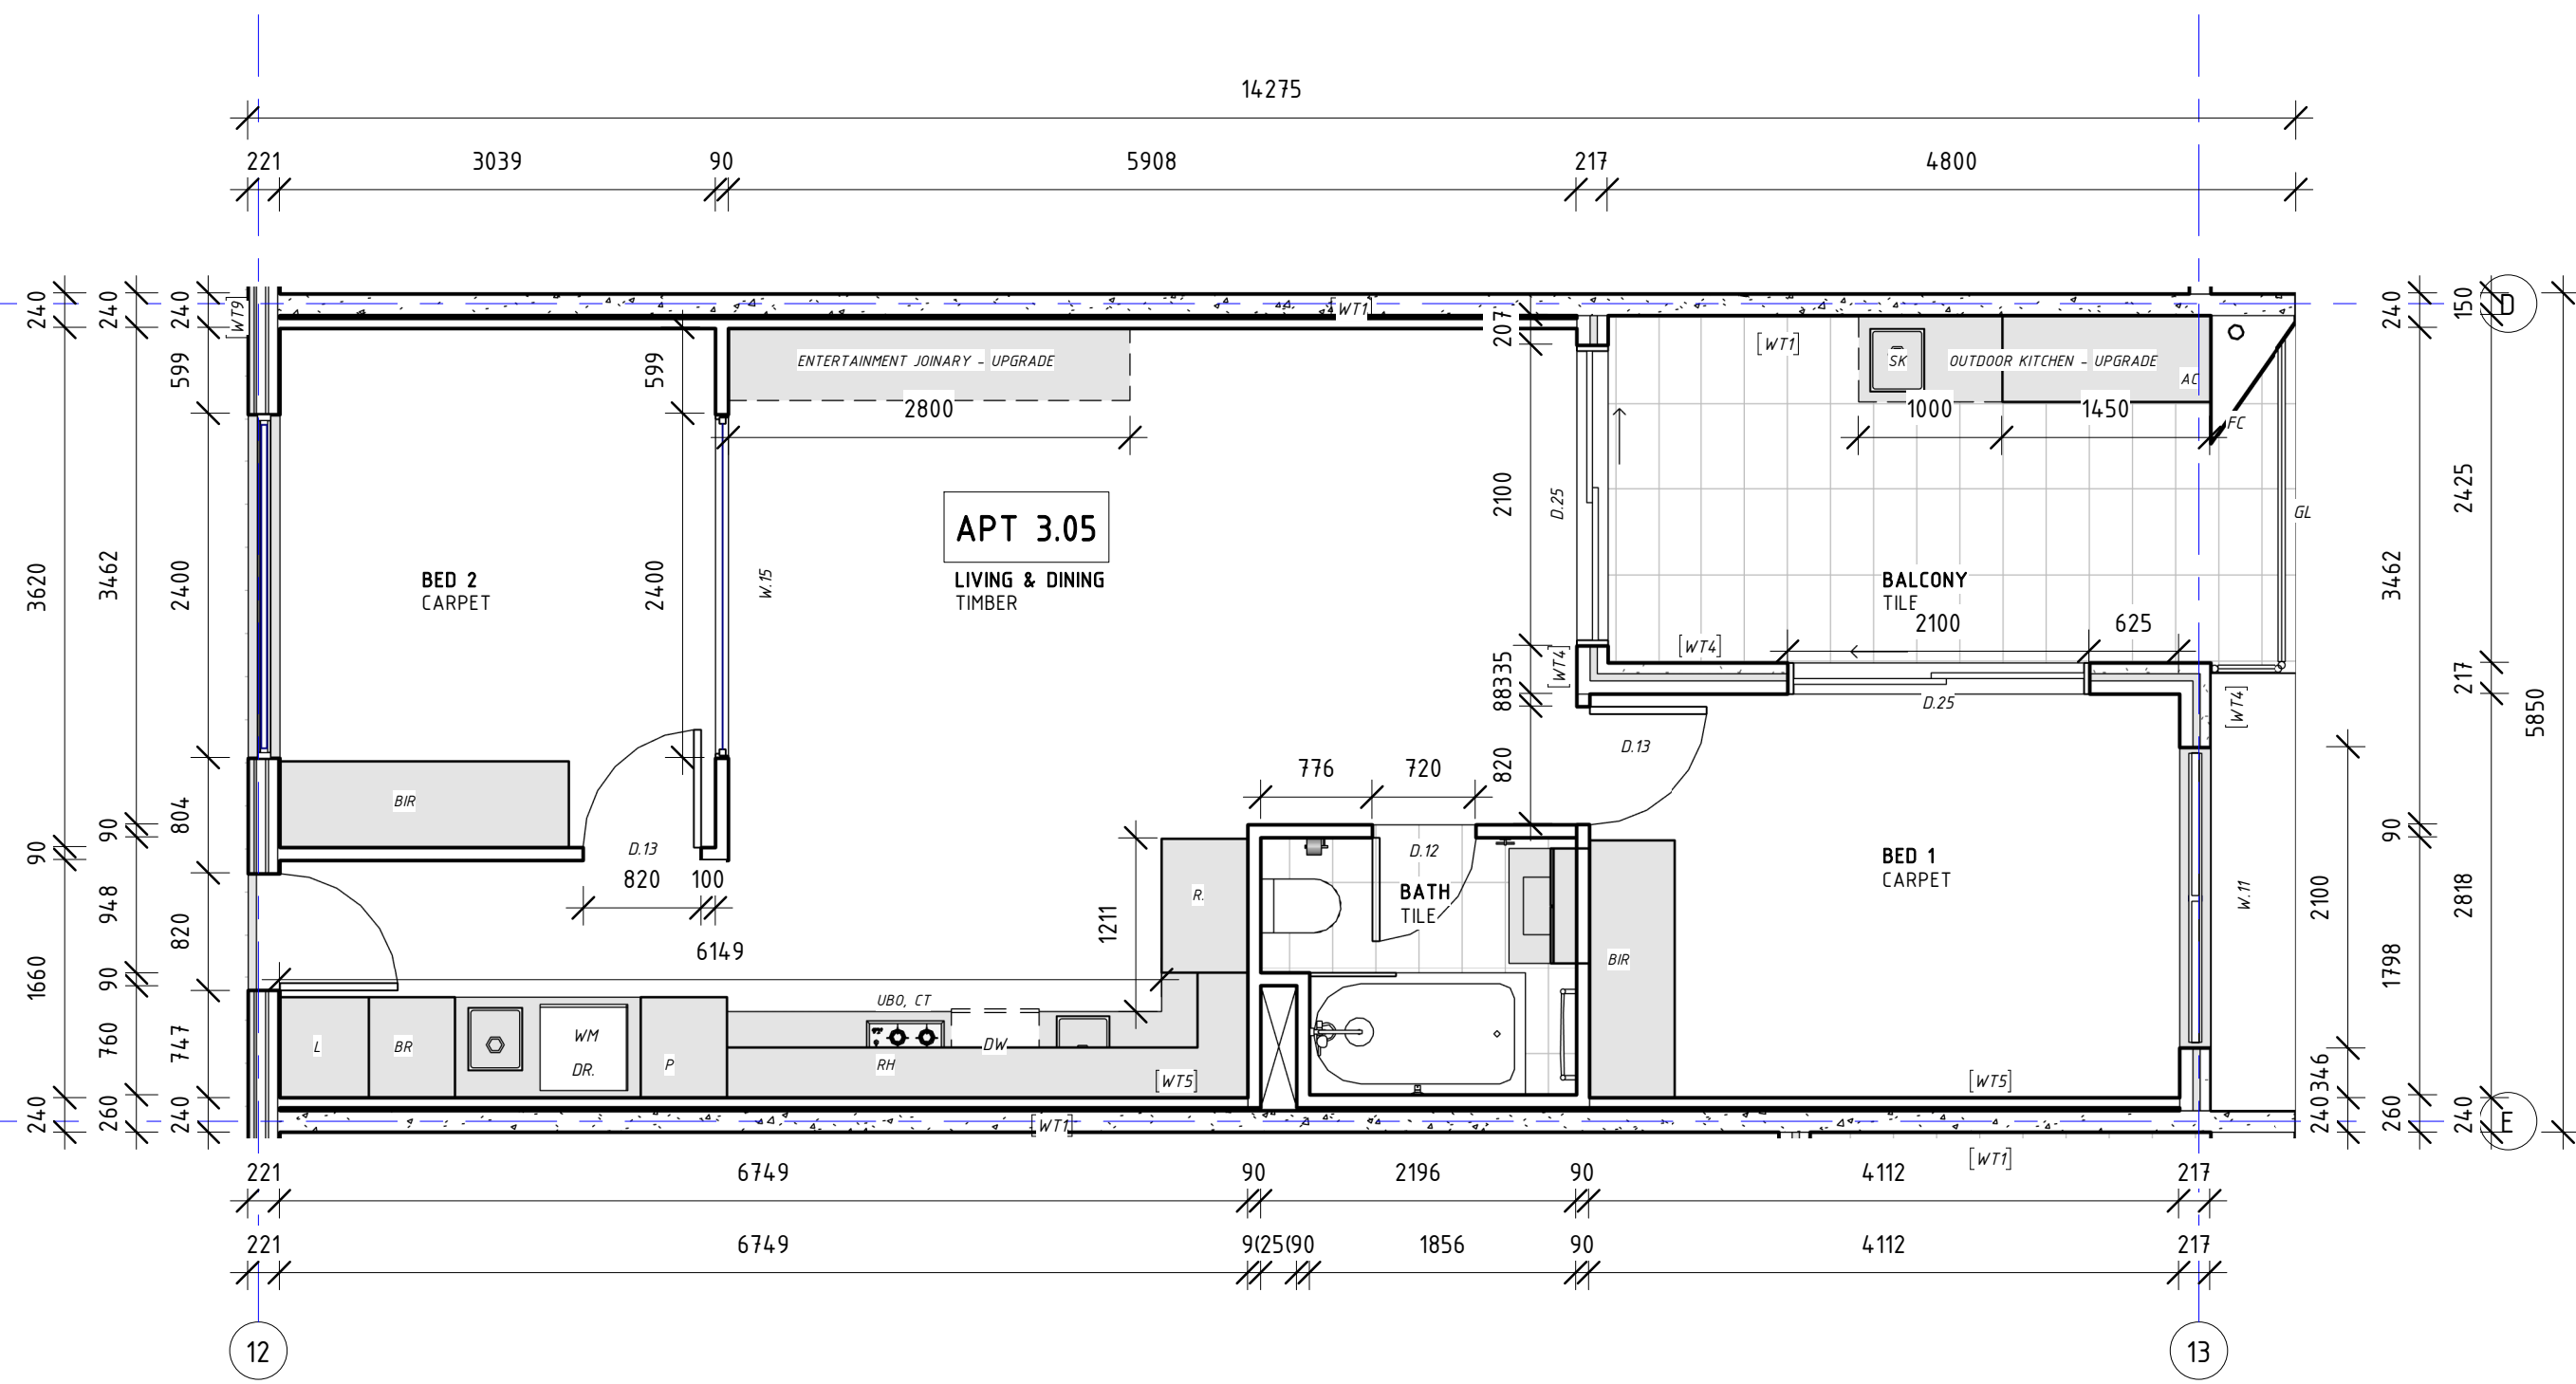

APT 309 TYPE E	
TOTAL INTERNAL AREA	31m ²
TOTAL BALCONY AREA	12.5m ²
TOTAL AREA	43.5m ²
FLOOR SCHEDULE	
BATHS & LDry	4m ²
KITCHEN, LIVING, HALL	33m ²
BEDROOMS	23m ²
BALCONY	11m ²

This drawing shows design information and is intended for construction purposes only. It is not to be used for any other purpose without the written consent of the designer. The designer is not responsible for any errors or omissions in this drawing or for any consequences arising from its use.

REVISIONS		
ISSUE #	DATE	DESCRIPTION
A	25/03/2019	FOR BRC APPROVAL
M	09/03/2020	VARIOUS AS CLOUDED

PROJECT ADDRESS
248 UNLEY ROAD HYDE PARK

HYDE PARK PLACE - STAGE A

CLIENT
HYDE PARK PLACE PTY LTD

CITIFY bfc

SHEET
3RD FLOOR - APT TYPE E - 309, 305

WD.A.718

AUTHOR
EB, GB
REVISION DESCRIPTION
VARIOUS AS CLOUDED

REV #
M

ISSUE DATE
08/05/2020

FOR CONSTRUCTION

GEMMA | LEA
DESIGN STUDIO

www.gemmalia.com.au
gemma@gemmalia.com.au
ABN: 55 882 991 838