



APT TYPE F  
APARTMENT 306

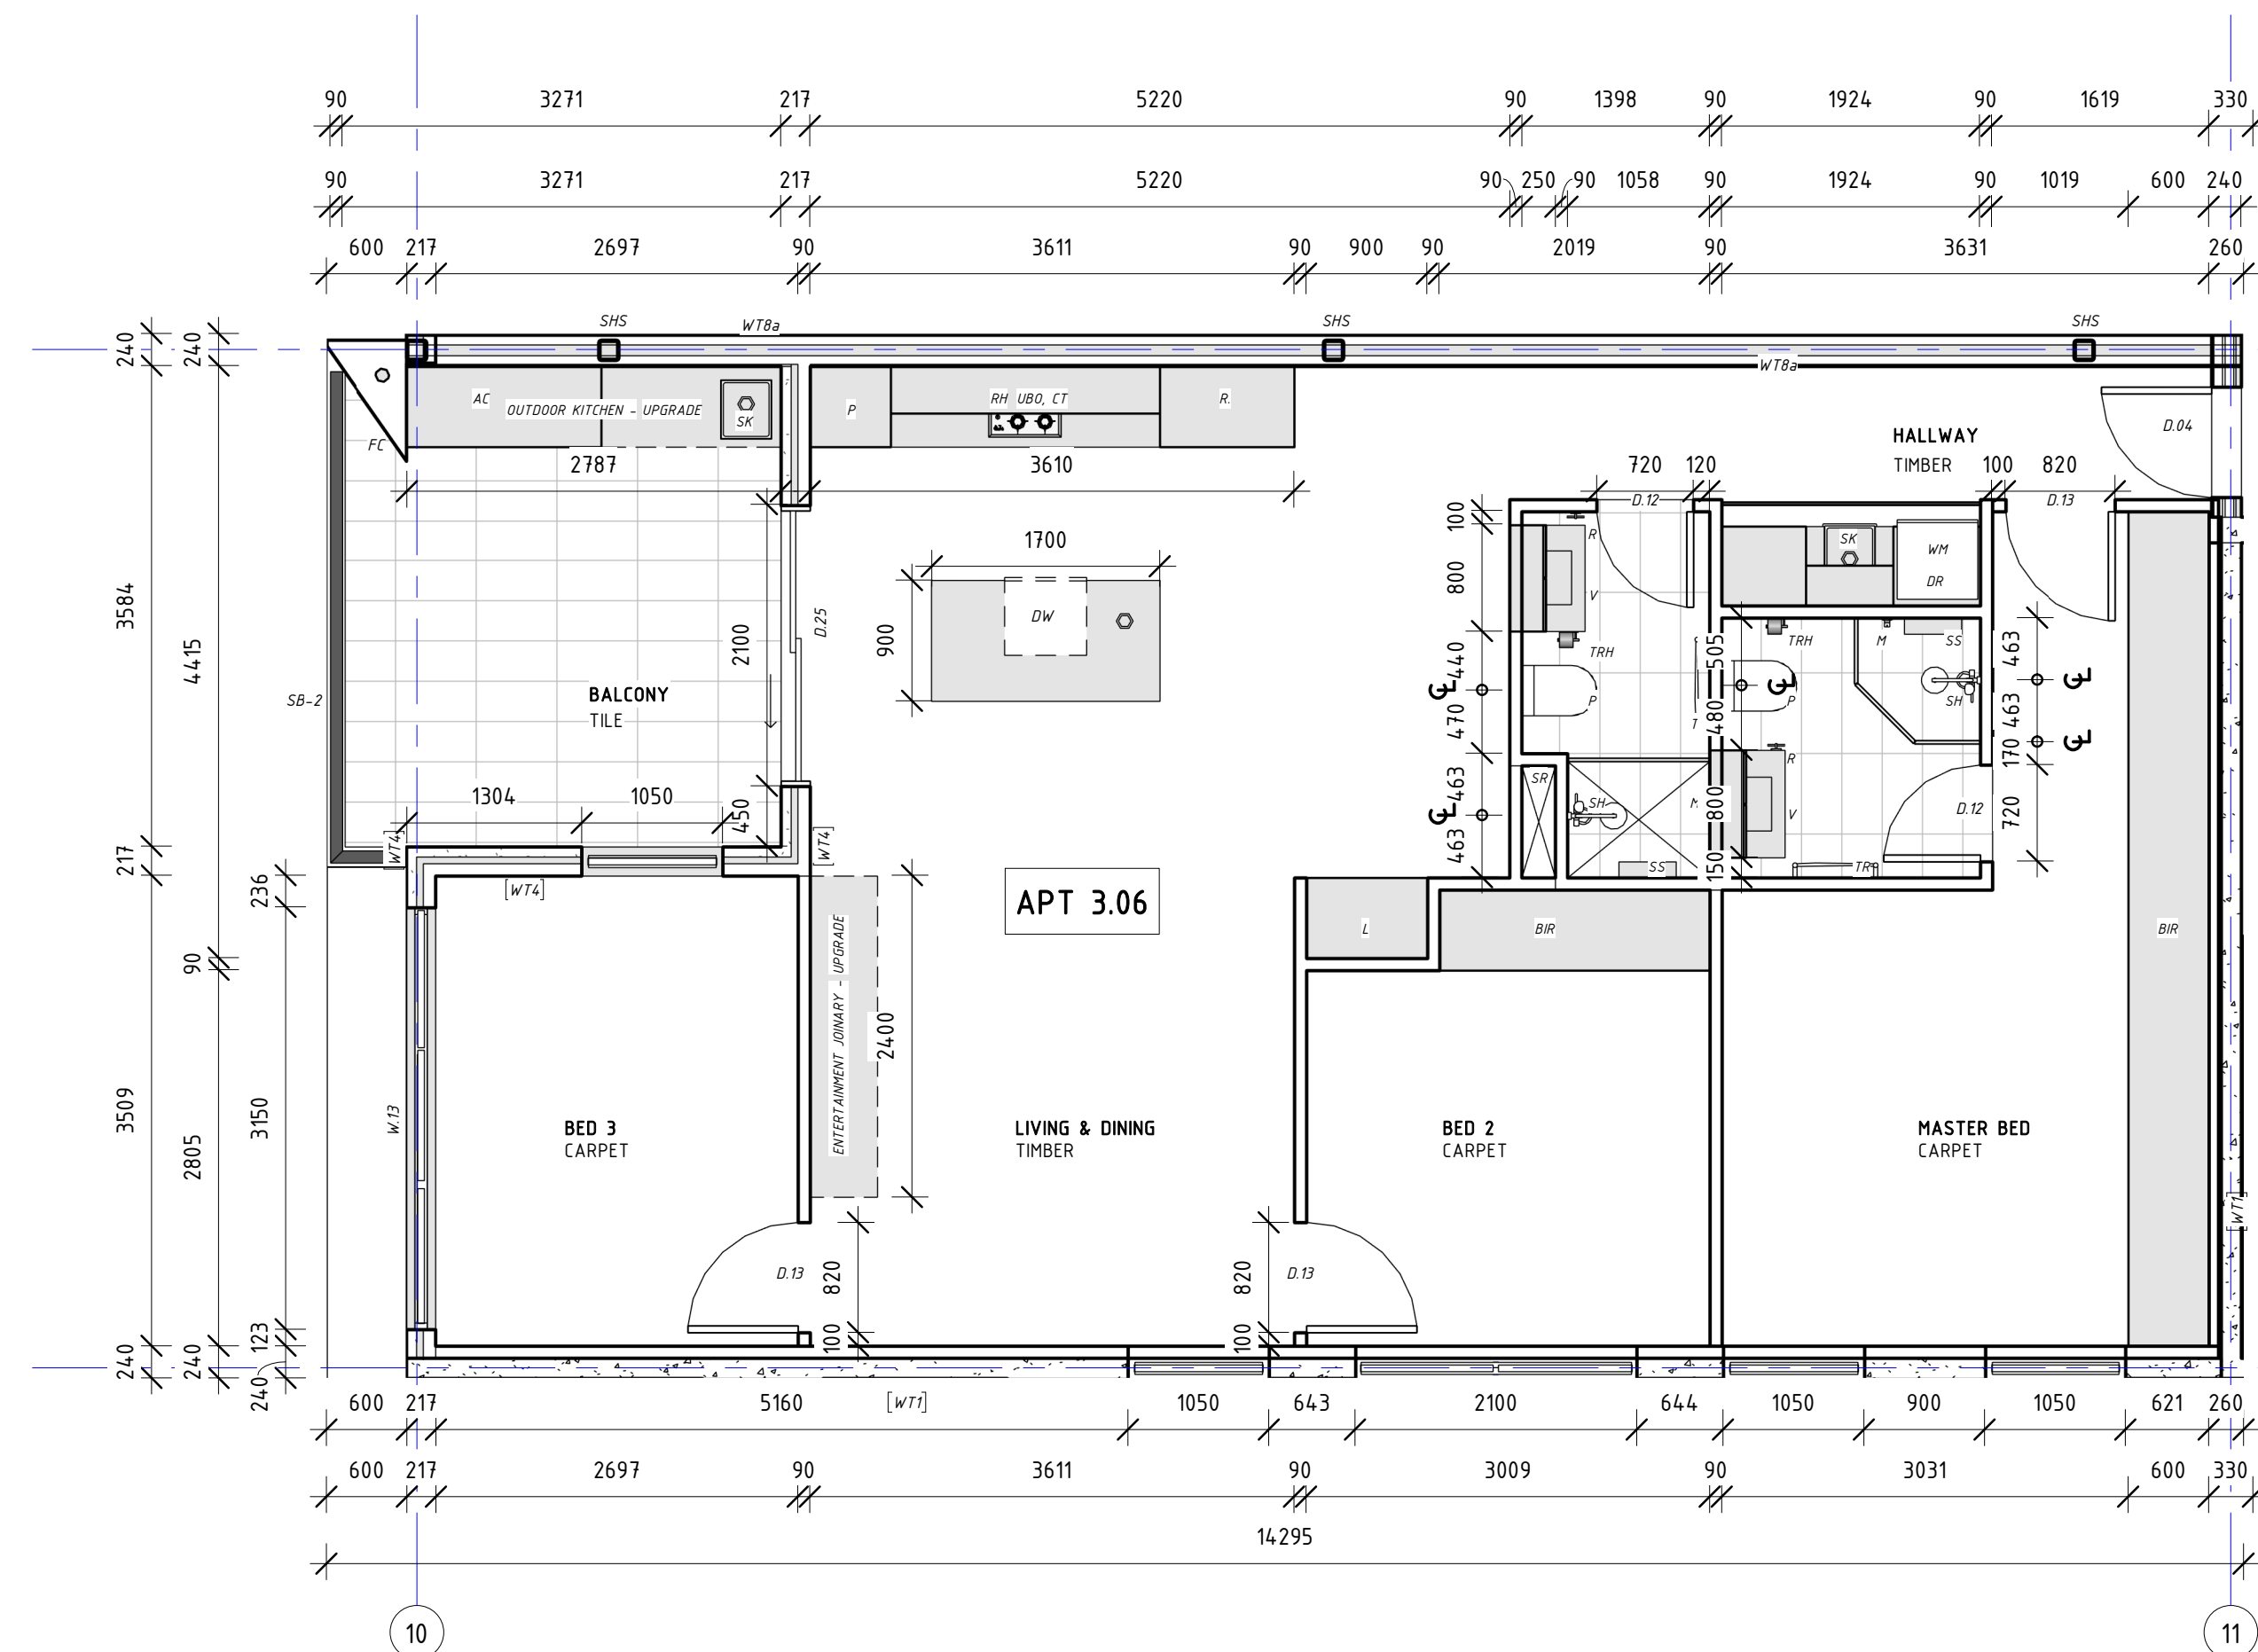

<b>APT 306 TYPE F</b>	
TOTAL INTERNAL AREA	86m <sup>2</sup>
TOTAL BALCONY AREA	13m <sup>2</sup>
<b>TOTAL AREA</b>	<b>99m<sup>2</sup></b>
<b><u>FLOOR SCHEDULE</u></b>	
BATHS & LDRY	9.5m <sup>2</sup>
KITCHEN, LIVING, HALL	37.8m <sup>2</sup>
BEDROOMS	36m <sup>2</sup>
BALCONY	10m <sup>2</sup>

APT TYPE F  
APARTMENT 308

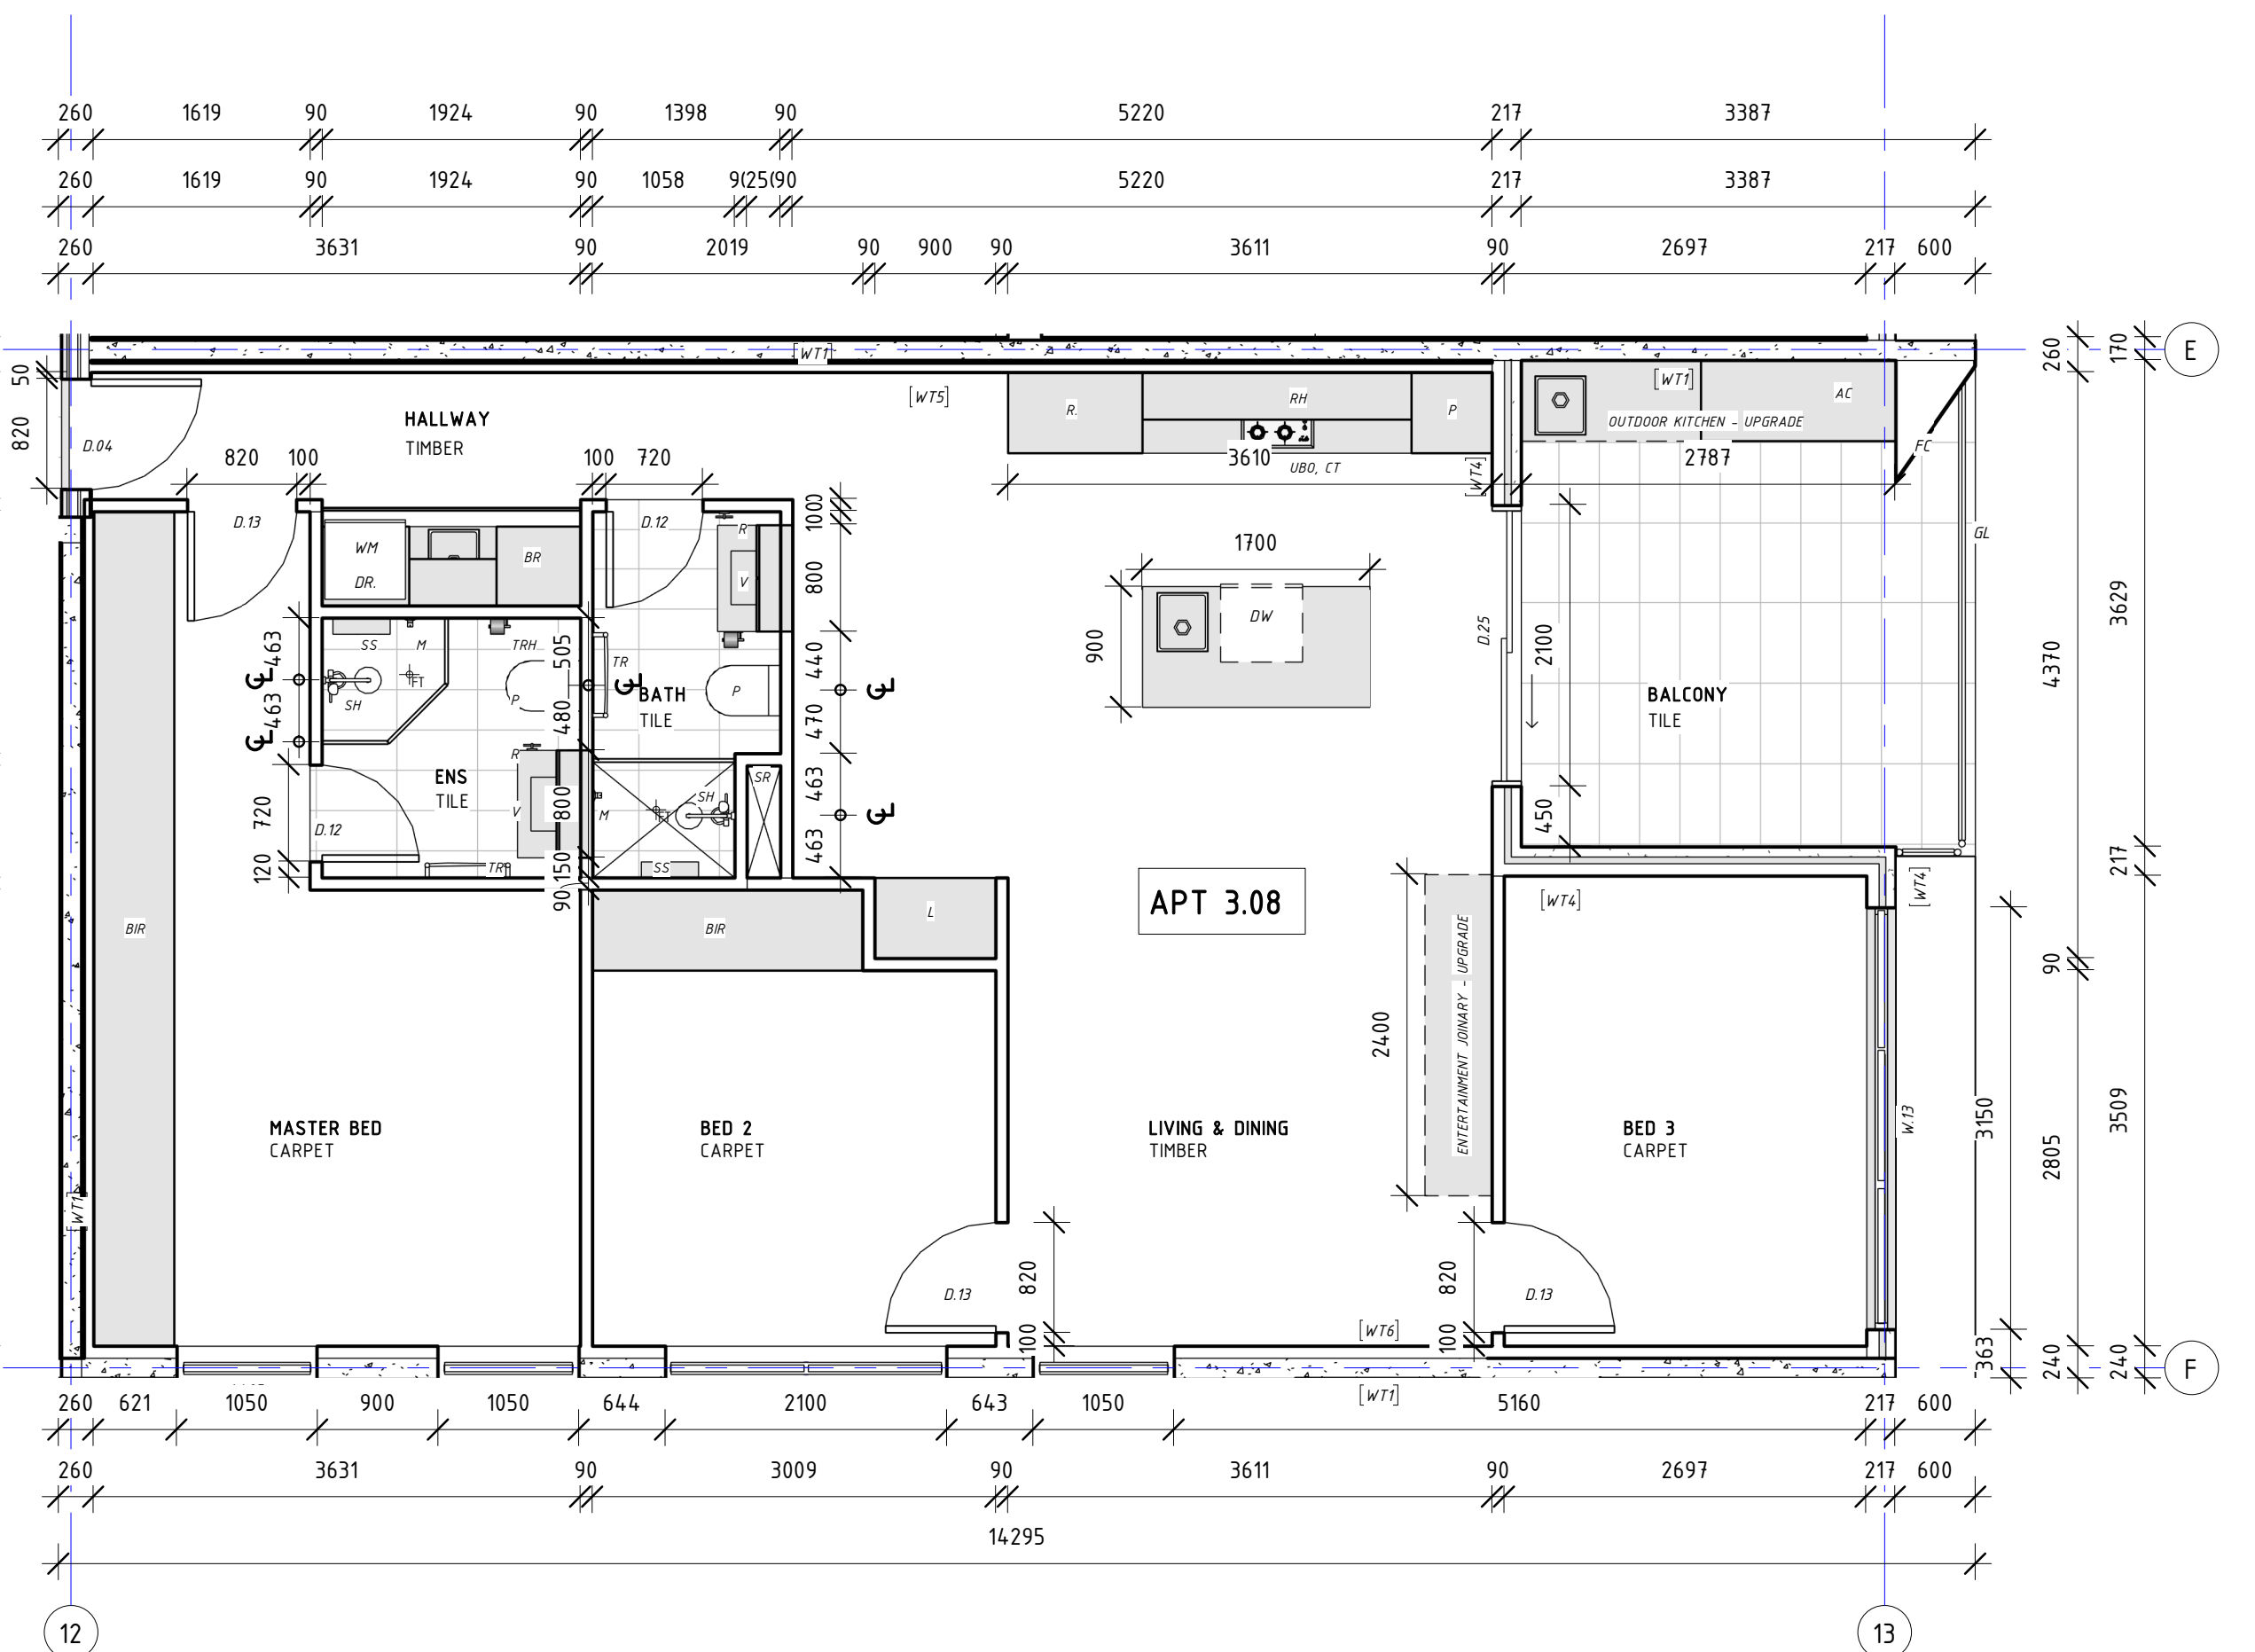

<b>APT 308 TYPE F</b>	
TOTAL INTERNAL AREA	86m <sup>2</sup>
TOTAL BALCONY AREA	13m <sup>2</sup>
<b>TOTAL AREA</b>	<b>99m<sup>2</sup></b>
<b><u>FLOOR SCHEDULE</u></b>	
BATHS & LDY	9.5m <sup>2</sup>
KITCHEN, LIVING, HALL	37.8m <sup>2</sup>
BEDROOMS	36m <sup>2</sup>
BALCONY	10m <sup>2</sup>

REVISIONS		
ISSUE #	DATE	DESCRIPTION
E	27/09/2019	FOR CONSTRUCTION - CORRECTED SITE SURVEY
M	09/03/2020	VARIOUS AS CLOUDED

PROJECT ADDRESS  
248 UNLEY ROAD HYDE PARK  
HYDE PARK PLACE - STAGE A

CLIENT  
HYDE PARK PLACE PTY LTD  
C I T I E



SHEET  
3RD FLOOR - APT TYPE F - 306, 308  
WD.A.719

AUTHOR	REV #
EB, GB	M
REVISION DESCRIPTION	
VARIOUS AS CLOUDED	

ISSUE DATE  
08/05/2020

FOR CONSTRUCTION

GEMMA | LEA

www.gemmalia.com.au  
gemma@gemmalia.com.au  
ADN: 39 862 951 838

DESIGN STUDIO