



APT TYPE F
APARTMENT 508

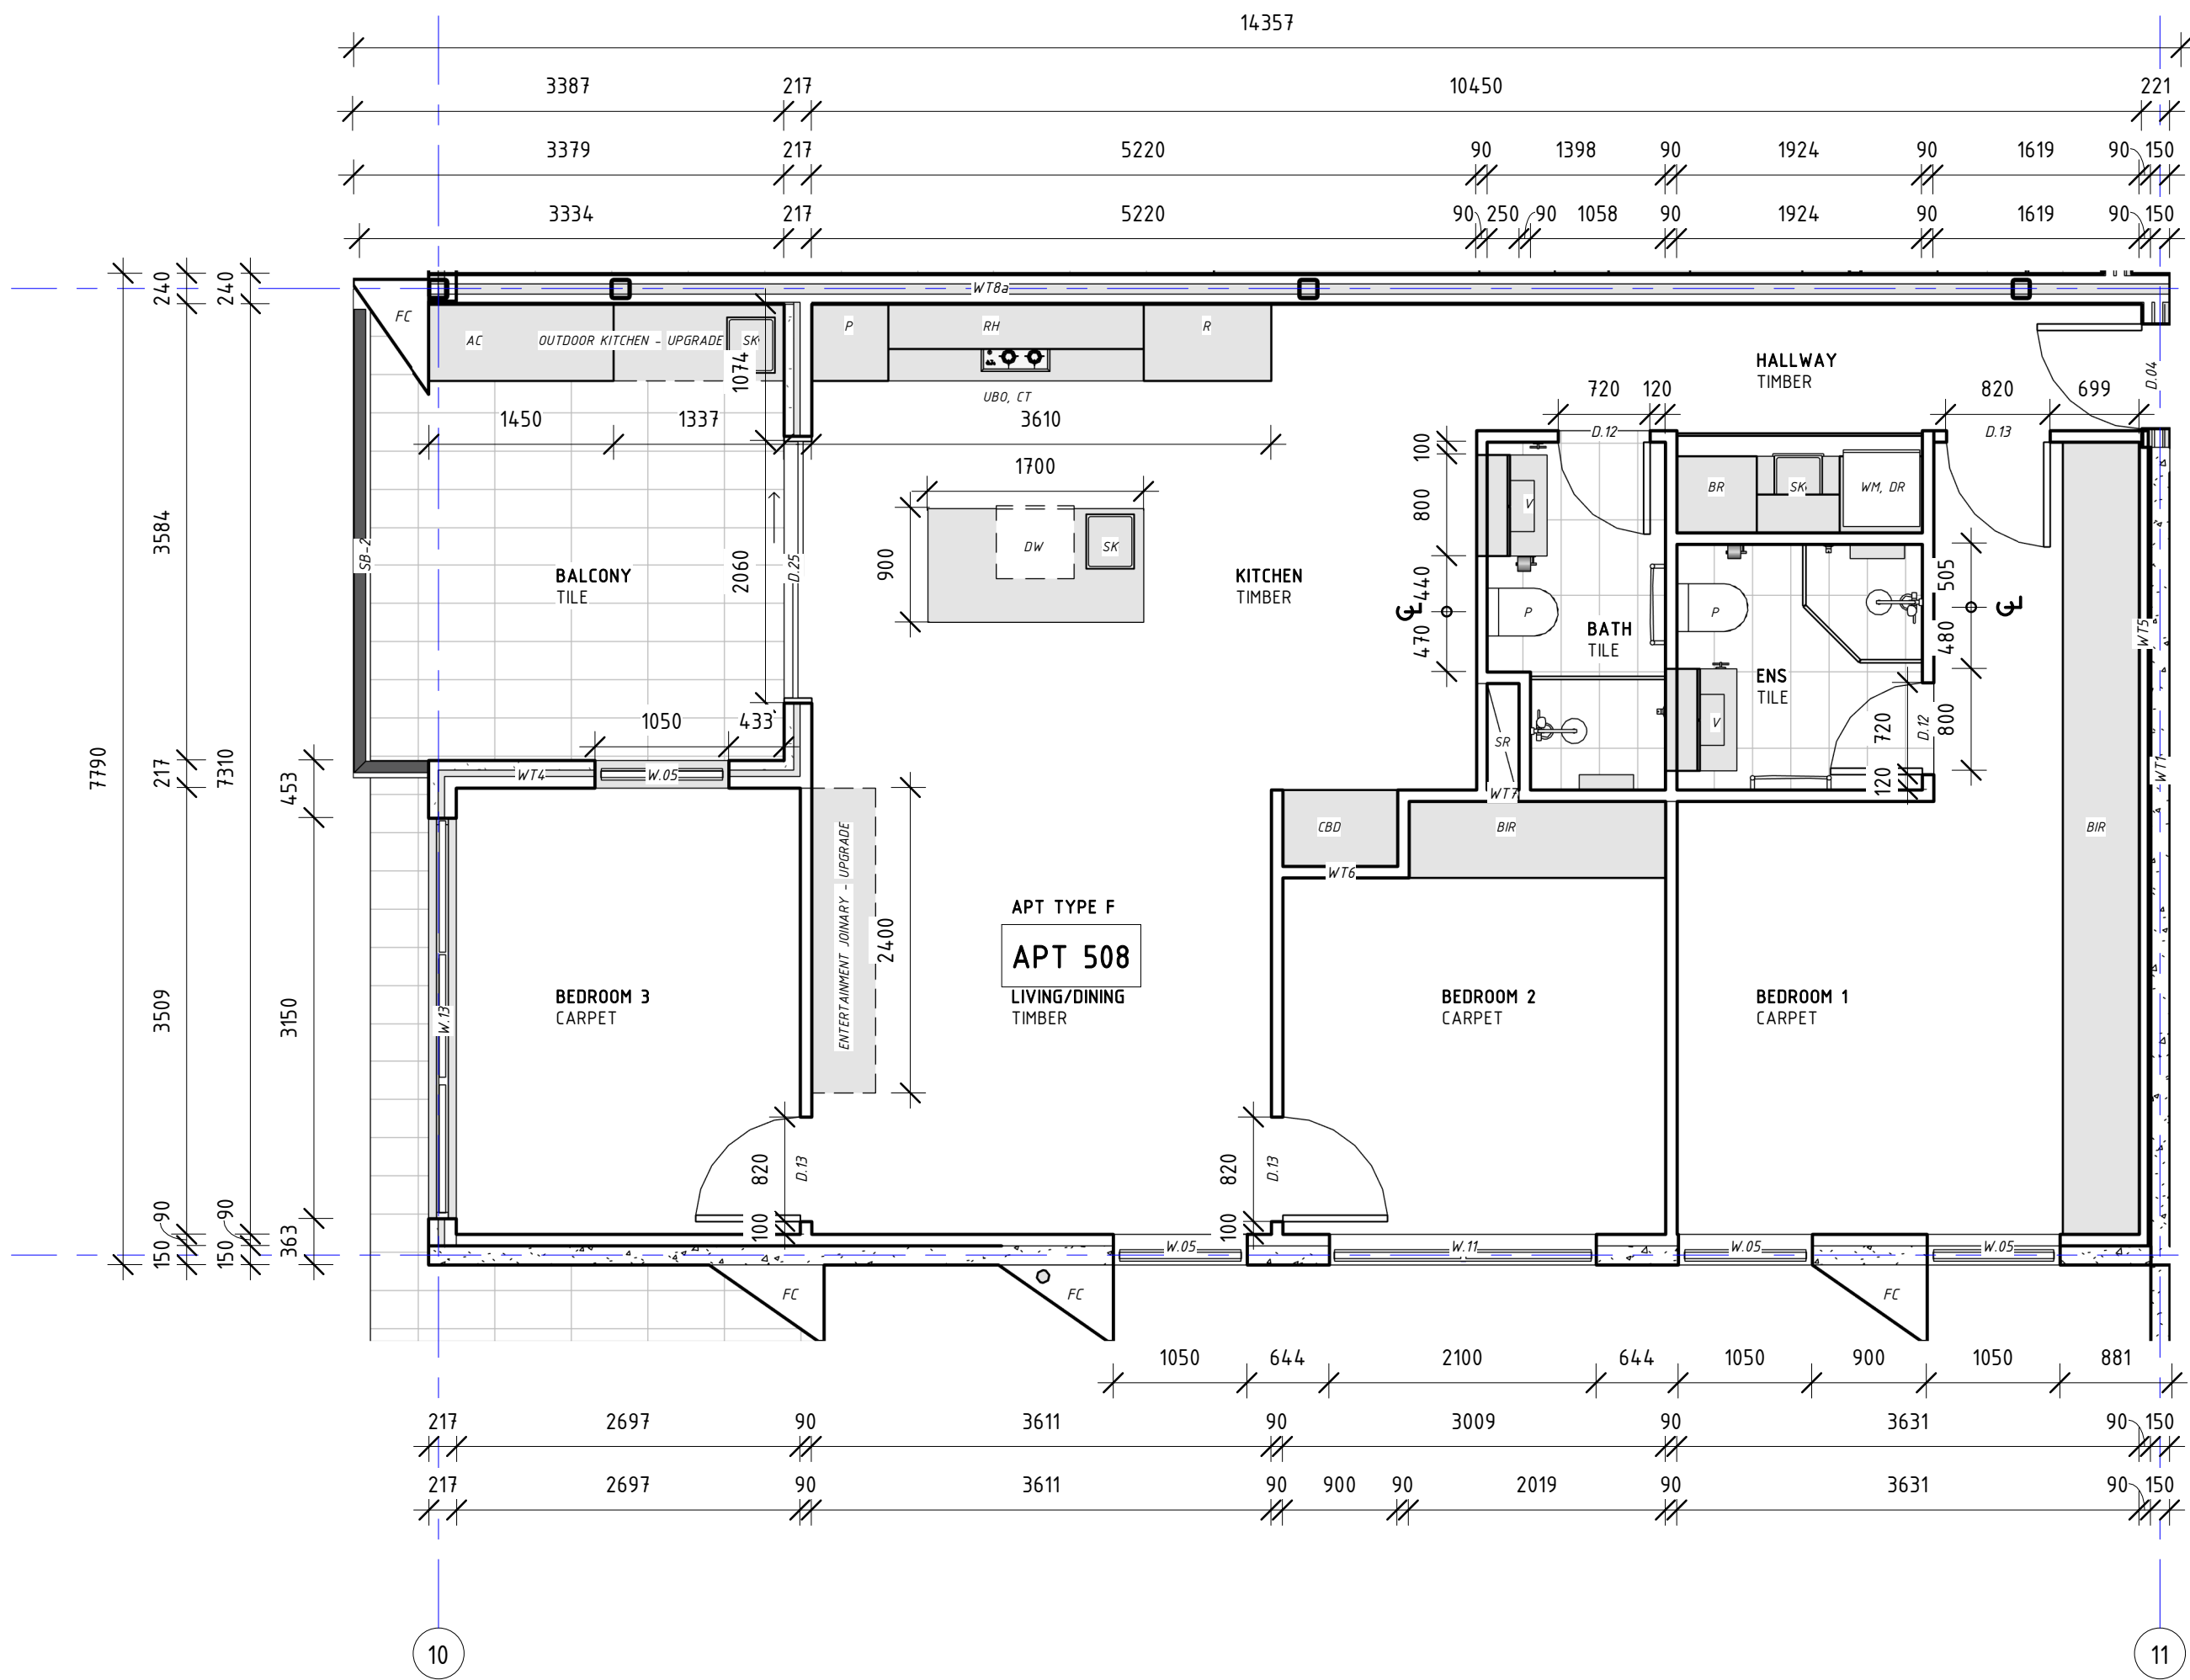

APT 508 TYPE F	
TOTAL INTERNAL AREA	86m ²
TOTAL BALCONY AREA	13m ²
TOTAL AREA	99m ²
FLOOR SCHEDULE	
BATHS & LDry	9.5m ²
KITCHEN, LIVING, HALL	37.8m ²
BEDROOMS	36m ²
BALCONY	10m ²

APT TYPE F
APARTMENT 506

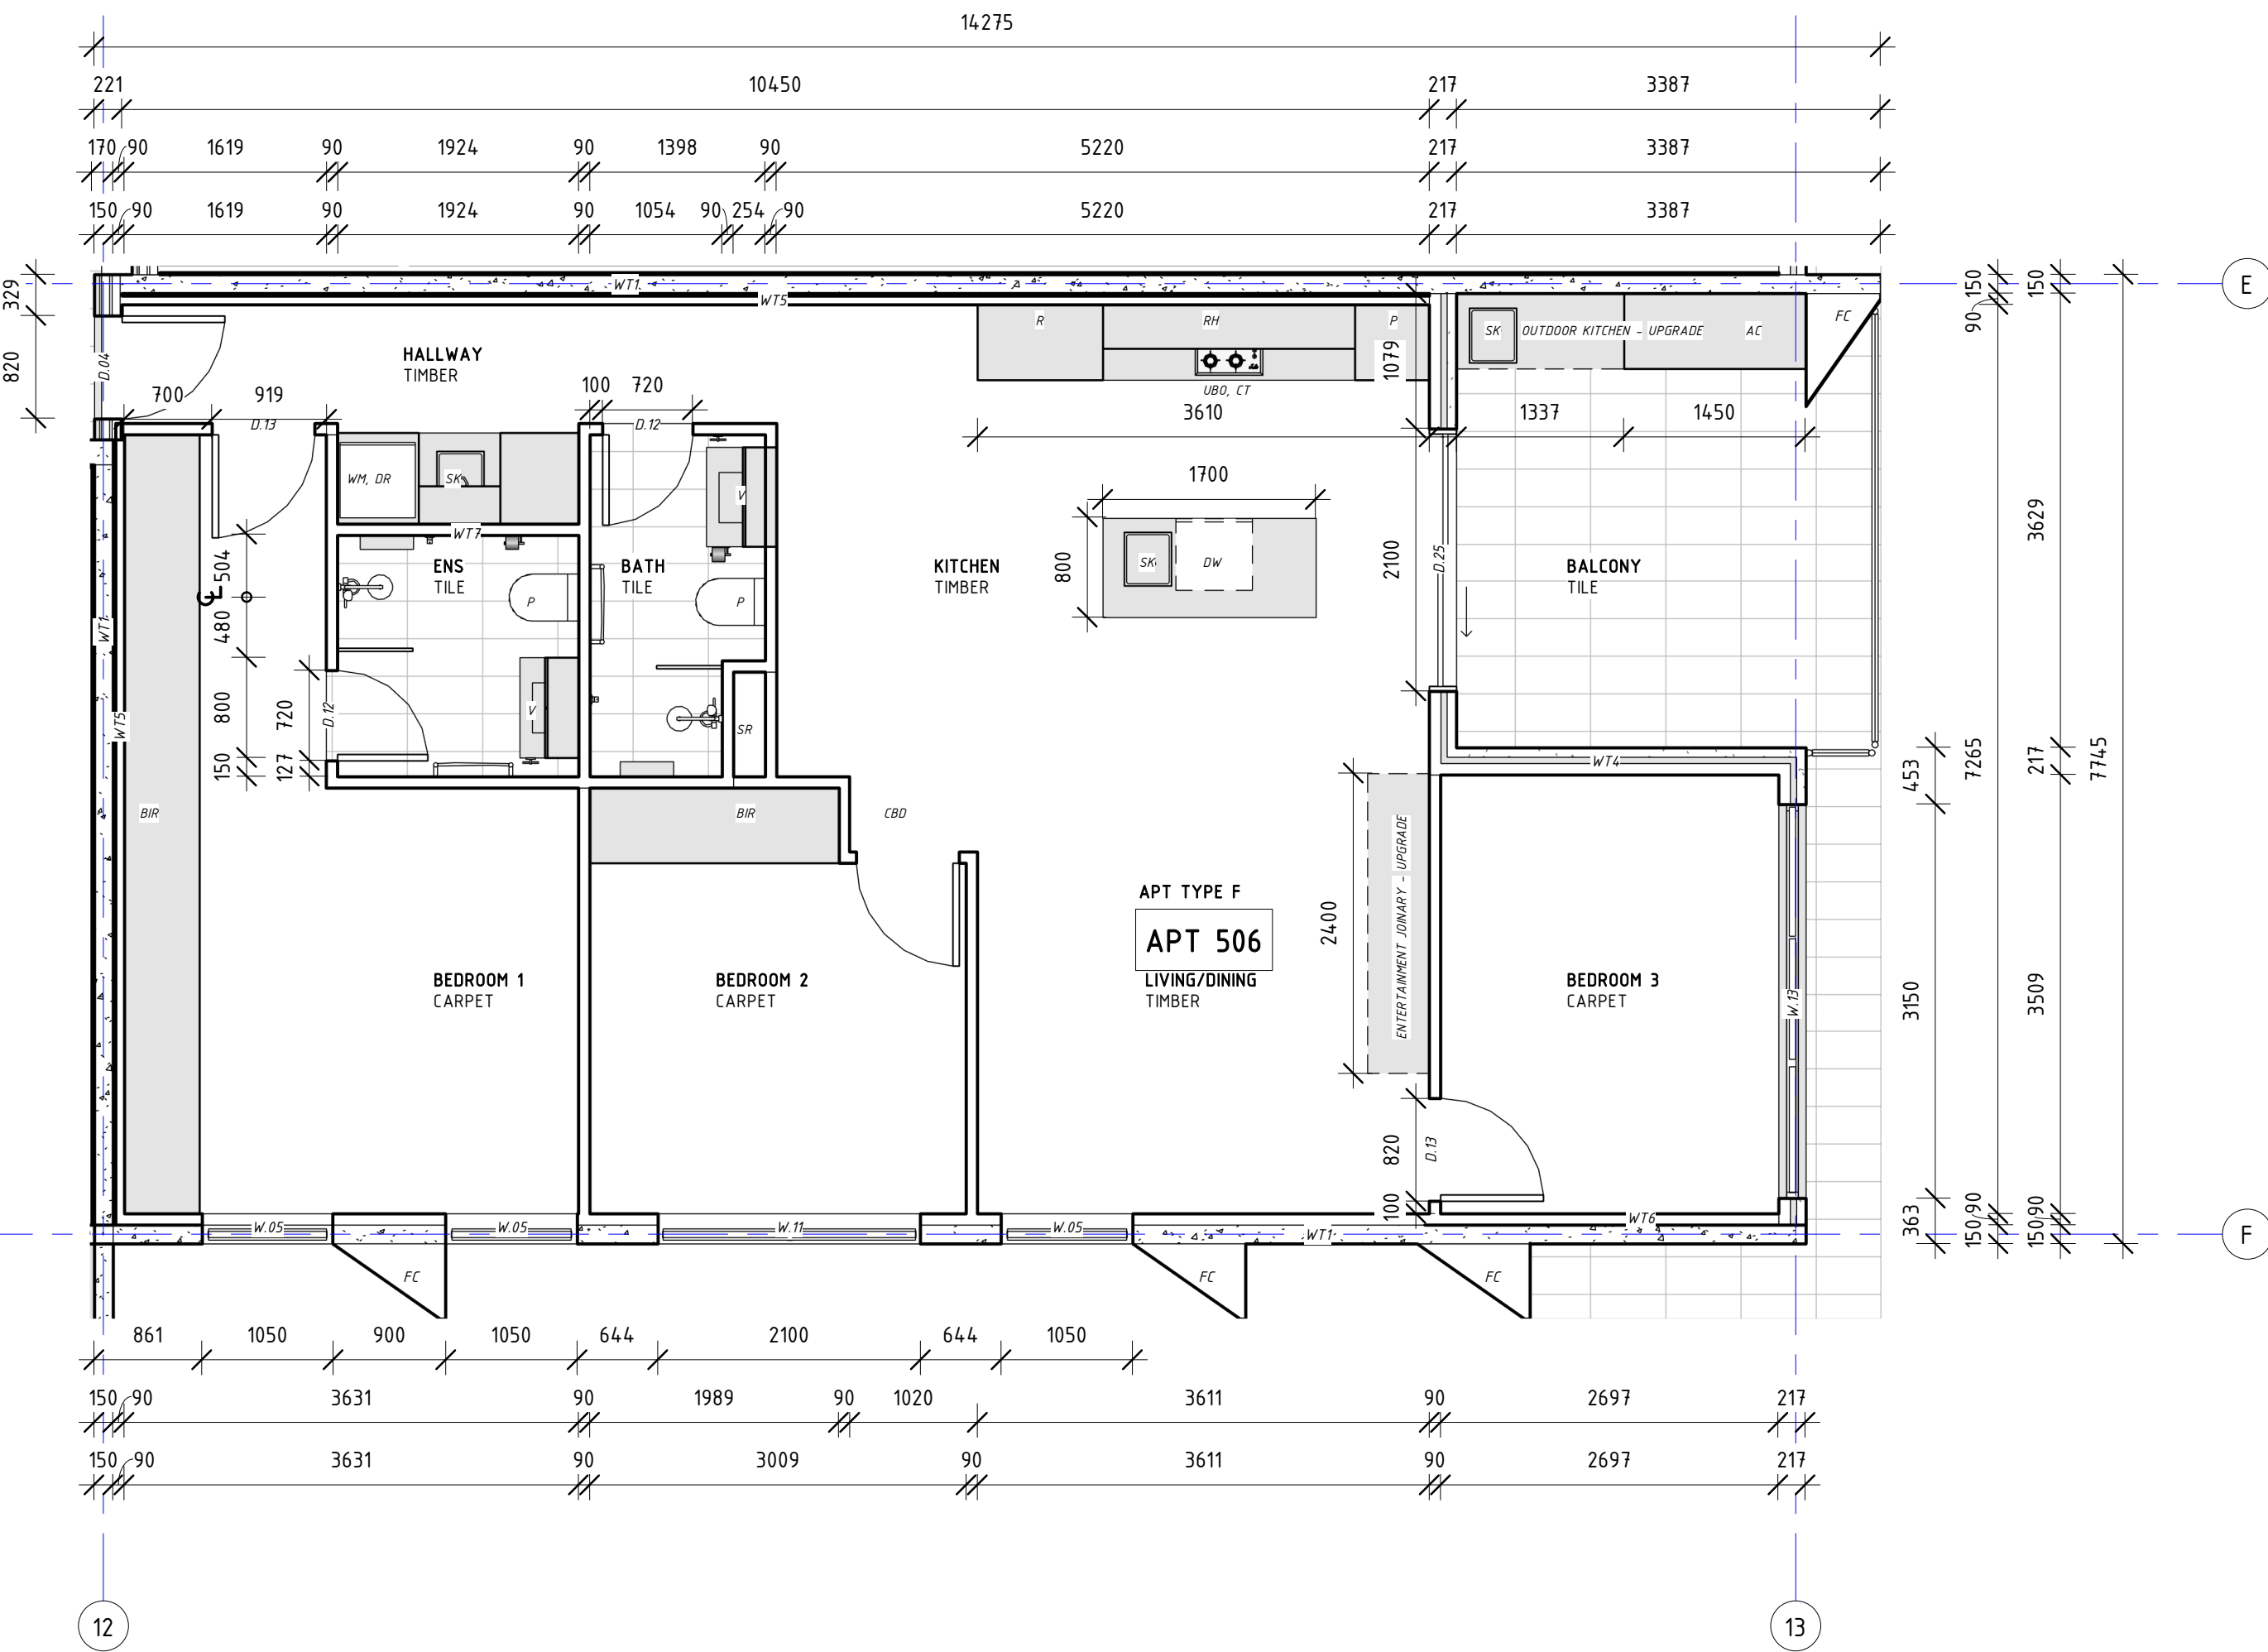

APT 506 TYPE F	
TOTAL INTERNAL AREA	86m ²
TOTAL BALCONY AREA	13m ²
TOTAL AREA	99m ²
FLOOR SCHEDULE	
BATHS & LDry	9.5m ²
KITCHEN, LIVING, HALL	37.8m ²
BEDROOMS	36m ²
BALCONY	10m ²

This drawing shows design and construction details for the proposed building. It is intended to be used for construction purposes only. It is not to be used for any other purpose without the written consent of the designer.

REVISIONS	
ISSUE #	DATE
M	09/03/2020
VARIOUS AS CLOUDED	

PROJECT ADDRESS
248 UNLEY ROAD HYDE PARK
HYDE PARK PLACE - STAGE A

CLIENT
HYDE PARK PLACE PTY LTD

CITIFY bfc

SHEET
5TH FLOOR - APT TYPE F - 506, 508
WD.A.721

AUTHOR
EB,
GB
REVISION DESCRIPTION
VARIOUS AS CLOUDED

ISSUE DATE
08/05/2020
FOR CONSTRUCTION

GEMMA LEA
DESIGN STUDIO
www.gemmalia.com.au
gemma@gemmalia.com.au
ABN: 55 882 991 838