

250 FS DRAIN TO RETICULATE AT HIGH LEVEL TO 500 FS TEST DRAIN WITHIN SOUTHERN STAIR.

PROVIDE CONCEALED SPACE SPRINKLERS AND SPACED TO COMPLY WITH LIGHT HAZARD REQUIREMENTS IN ACCORDANCE WITH AS2118.1-2017 (TYPICAL WITHIN CONCEALED SPACE IN PUBLIC CORRIDOR).

PROVIDE MANUAL CALL POINT ADJACENT TO EXIT INTO FIRE-ISOLATED STAIRWELL.

PROVIDE DRY CHEMICAL TYPE PORTABLE FIRE EXTINGUISHER WITHIN PUBLIC CORRIDOR. ENSURE ALL STATUTORY SIGNAGE IS PROVIDED IN ACCORDANCE WITH AS2444. REFER TO DRAWING LCE14462-F300 FOR DETAIL.

PROVIDE SURFACE-MOUNTED SMOKE DETECTOR WITHIN FIRE-ISOLATED STAIRWELL IN ACCORDANCE WITH AS1670.1 (TYPICAL).

PROVIDE SMOKE DETECTORS WITHIN ELECTRICAL SWITCHBOARD IN ACCORDANCE WITH AS1670.1. COORDINATE FINAL LOCATION AND INSTALLATION WITH ELECTRICAL SERVICES CONTRACTOR (TYPICAL).

1500 COMBINED FH AND FS MAIN FROM BELOW TO ABOVE.

PROVIDE SIDE WALL SPRINKLERS WITHIN EACH BIN CHUTE COMPLETE WITH DUST BOX IN ACCORDANCE WITH AS2118.1-2017. COORDINATE INSTALLATION WITH STRUCTURAL CONTRACTOR.

PROVIDE OCCUPANT WARNING SPEAKERS WITHIN PUBLIC CORRIDOR TO ENSURE MINIMUM 65dB(A) SOUND PRESSURE LEVEL IS ACHIEVED IN ACCORDANCE WITH AS1670.1 (TYPICAL).

500 FIRE SPRINKLER SUPPLY TO EACH APARTMENT (TYPICAL).

PROVIDE SEMI-RECESSED SPRINKLERS WITHIN PUBLIC CORRIDOR, SPACED TO COMPLY WITH LIGHT HAZARD REQUIREMENTS IN ACCORDANCE WITH AS2118.1-2017(TYPICAL).

500 FS TEST DRAIN TO BELOW.


500 AS2118.6-2012 SPRINKLER CONTROL ASSEMBLY LOCATED WITHIN THE FIRE STAIR AND SUPPLIED OFF THE COMBINED FIRE HYDRANT AND SPRINKLER RISER.

1500 COMBINED FH AND FS MAIN FROM BELOW TO ABOVE.

B	CONSTRUCTION ISSUE	24.03.2020	-	
A	CONSTRUCTION ISSUE	14.02.2020	-	
REV	DESCRIPTION	DATE	CHKD	

© Copyright Lucid Consulting Australia 3/24/2020 2:32:41 PM


FOR CONSTRUCTION

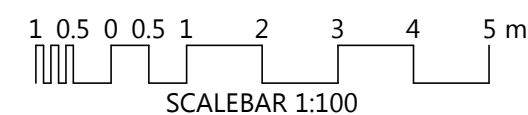

TO BE PRINTED IN COLOUR
THE PURPOSE OF THIS DOCUMENT IS INTENDED TO BE VIEWED OR PRINTED IN COLOUR FOR THE FULL EXTENT OF THE SCOPE OF WORKS TO BE SHOWN.



PROJECT
HYDE PARK PLACE
248 UNLEY ROAD, HYDE PARK
FIRE SERVICES
DRAWING
4TH FLOOR FIRE SERVICES ARRANGEMENT

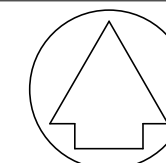

NOT FOR CONSTRUCTION PURPOSES UNLESS STAMPED FOR CONSTRUCTION. VERIFY DIMENSIONS AND LEVELS ON SITE BEFORE SETTING OUT. DO NOT SCALE. REFER TO FIGURED DIMENSIONS - IN mm UNLESS OTHERWISE STATED.			
Scale	Design: LM/AR	No. in Set	Date
1 : 100	Drawn: SHA	9 of 14	MAR 2020
Review: -			
Orig. Size	Drawing no.	Revision	
A1	LCE14462-F205	B	