

PROVIDE 200x200x200 STAINLESS STEEL BOX TUNDISH SET AT 200mm AFSL COMPLETE WITH Ø75 TRAPPED WASTE OUTLET FOR RECEIPT OF POOL PLANT EQUIPMENT. EXTEND Ø75 TRAPPED WASTE TO ADJACENT SEALED GULLY TRAP (TYPICAL).

PROVIDE 200x200x200 STAINLESS STEEL BOX TUNDISH SET AT 200mm AFSL COMPLETE WITH Ø50 TRAPPED WASTE OUTLET FOR RECEIPT OF POOL DECK FLOOR WASTE DRAINAGE - Ø75 DRAIN FROM POOL DECK TO DISCHARGE OVER TUNDISH WITH AIR GAP. EXTEND Ø50 TRAPPED WASTE TO ADJACENT SEALED GULLY TRAP.

PROVIDE 150x150x150 STAINLESS STEEL BOX TUNDISH SET AT 100mm AFSL COMPLETE WITH Ø50 TRAPPED WASTE OUTLET FOR RECEIPT OF RPZ DISCHARGE. EXTEND Ø50 TRAPPED WASTE TO ADJACENT FLOOR WASTE.

PROVIDE Ø40 WASTE TO EMERGENCY SHOWER AND EYE/FACE WASH IN ACCORDANCE WITH MANUFACTURERS INSTALLATION INSTRUCTIONS AND EXTEND WASTE TO ADJACENT Ø100 FLOOR WASTE GULLY.

NOTE:
ALL SEWER AND TRADE WASTE PIPEWORK SHALL BE INSTALLED AT THE FOLLOWING MINIMUM GRADES UNLESS OTHERWISE STATED:
• Ø40-Ø75: 2.50% MINIMUM
• Ø110: 1.65% MINIMUM
• Ø160: 1.00% MINIMUM
ALL VENT PIPEWORK SHALL BE INSTALLED AT 1.25% MINIMUM GRADE UNLESS OTHERWISE STATED.

PROVIDE Ø40 IN-WALL TUNDISH SET AT 500mm AFSL FOR RECEIPT OF MECHANICAL CONDENSATE COMPLETE WITH WATERLESS TRAP INSTALLED MINIMUM 150mm BELOW OUTLET AND ACCESS PANEL TO MAINTAIN WATERLESS TRAP. EXTEND Ø40 WASTE TO SHOP RISER AS SHOWN (TYPICAL, 2 PLACES).

PROVIDE Ø100 INSPECTION OPENING TO SURFACE COMPLETE WITH NON-SLIP CHROME PLATED COVER. REFER TO DETAIL ON DRAWING NUMBER [LCE14462-H302](#) FOR FURTHER INFORMATION (TYPICAL).

PROVIDE Ø100 CAPPED TRADE WASTE VENT AT HIGH LEVEL IN TENANCY FOR CONNECTION AS PART OF FUTURE FITOUT (TYPICAL).

PROVIDE Ø50 TRAPPED WASTE TO KITCHEN SINK AND EXTEND Ø75 WASTE TO VENTED DRAIN AS SHOWN IN ACCORDANCE WITH AS/NZS3500. PROVIDE SPIGOT ABOVE TRAP FOR FUTURE CONNECTION TO DISHWASHER PUMPED WASTE. REFER TO DETAIL ON DRAWING NUMBER [LCE14462-H302](#) FOR FURTHER INFORMATION (TYPICAL).

PROVIDE Ø50 AIR ADMITTANCE VALVE AT HIGH LEVEL IN KITCHEN JOINERY BENEATH SINK IN ACCORDANCE WITH AS/NZS3500 AND MANUFACTURERS INSTALLATION INSTRUCTIONS. CONNECT Ø50 VENT PIPEWORK TO SINK RISER (TYPICAL).

PROVIDE "REHAU RAUPIANO" FLOOR WASTE GULLY TO 100mm MIN SHOWER STRIP DRAIN AND EXTEND Ø75 WASTE TO VENTED DRAIN AS SHOWN. SHOWER STRIP DRAIN MUST HAVE MINIMUM Ø100 OUTLET (TYPICAL).

PROVIDE Ø40 TRAPPED WASTE TO HAND BASIN AND EXTEND Ø75 WASTE TO VENTED DRAIN IN ACCORDANCE WITH AS/NZS3500. HAND BASIN SHALL BE SUPPLIED WITH INTERNAL OVERFLOW (TYPICAL).

PROVIDE 80x40 PVC CONE TUNDISH AT HIGH LEVEL IN LAUNDRY CUPBOARD BENEATH LAUNDRY TROUGH FOR RECEIPT OF MECHANICAL SERVICES CONDENSATE COMPLETE WITH AIR GAP AND EXTEND Ø40 WASTE TO ADJACENT FLOOR WASTE GULLY. COORDINATE FINAL LOCATION OF TUNDISH ON SITE WITH MECHANICAL SERVICES TRADE (TYPICAL).

PROVIDE Ø50 TRAPPED WASTE TO LAUNDRY TROUGH AND EXTEND TO ADJACENT FLOOR WASTE GULLY AS SHOWN. PROVIDE SPIGOT ABOVE TRAP FOR CONNECTION TO WASHING MACHINE PUMPED DISCHARGE. REFER TO DETAIL ON DRAWING NUMBER [LCE14462-H302](#) FOR FURTHER INFORMATION. PROVIDE GRATE WITH SUDS VALVE TO FLOOR WASTE (TYPICAL).

PROVIDE Ø100 SEALED SEWER SHOP RISER WITHIN TENANCY FOR CONNECTION AS PART OF TENANCY FITOUT. PROVIDE SIGNAGE ON SHOP RISER "NON-GREASY WASTE ONLY" REFER TO DETAIL ON DRAWING NUMBER [LCE14462-H303](#) FOR FURTHER INFORMATION (TYPICAL).


HATCHED AREA INDICATES POD BATHROOM FOR APARTMENTS. POD TO BE CONSTRUCTED OFF SITE BY BUILDER COMPLETE WITH FIXTURES, TAPWARE AND INTERNAL ABOVE SLAB DRAINAGE PIPEWORK. POD CONSTRUCTION SHALL INCLUDE RISERS EXTENDING TO BELOW AND CAPPED OFF BELOW SLAB FOR TOILET, HAND BASIN AND SHOWER. CONTRACTOR SHALL CONNECT TO RISERS AND EXTEND AS SHOWN IN ACCORDANCE WITH AS/NZS3500. REFER TO DETAIL ON DRAWING NUMBER [LCE14462-H302](#) FOR FURTHER INFORMATION (TYPICAL).

B	CONSTRUCTION ISSUE	24.03.2020	KR	
A	CONSTRUCTION ISSUE	14.02.2020	KR	
REV N	DESCRIPTION	DATE	CHKD	

© Copyright Lucid Consulting Australia

24/03/2020 2:02:56 PM

FOR CONSTRUCTION

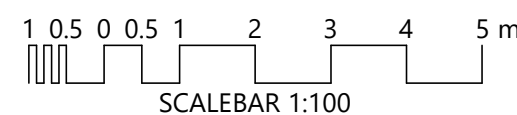

TO BE PRINTED IN COLOUR
THE PURPOSE OF THIS DOCUMENT IS INTENDED TO BE VIEWED OR PRINTED IN COLOUR FOR THE FULL EXTENT OF THE SCOPE OF WORKS TO BE SHOWN.




GEMMA | LEA
DESIGN STUDIO

LUCID
CONSULTING AUSTRALIA
Level 3/169, Pirie St Adelaide SA 5000
Phone: (08) 8407 9700
Email: adelaide@lucidconsulting.com.au

PROJECT
HYDE PARK PLACE
248 UNLEY ROAD, HYDE PARK
HYDRAULIC SERVICES

DRAWING
1ST FLOOR SANITARY DRAINAGE ARRANGEMENT

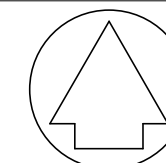

NOT FOR CONSTRUCTION PURPOSES UNLESS STAMPED FOR CONSTRUCTION. VERIFY DIMENSIONS AND LEVELS ON SITE BEFORE SETTING OUT. DO NOT SCALE. REFER TO FIGURED DIMENSIONS - IN mm UNLESS OTHERWISE STATED.

Scale	Design: JZ	No. in Set	Date
1 : 100	Drawn: JZ	7 of 25	JAN 2020
Ortg. Size	Drawing no.	Revision	
A1	LCE14462-H202	B	