



DOCUMENTATION ISSUED FOR BUILDING RULES CONSENT

LUXURY RESIDENTIAL

DESIGN STUDIO

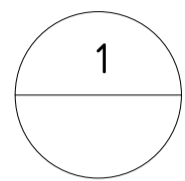

**GROUND FLOOR STAGING
PLAN**
1 : 200

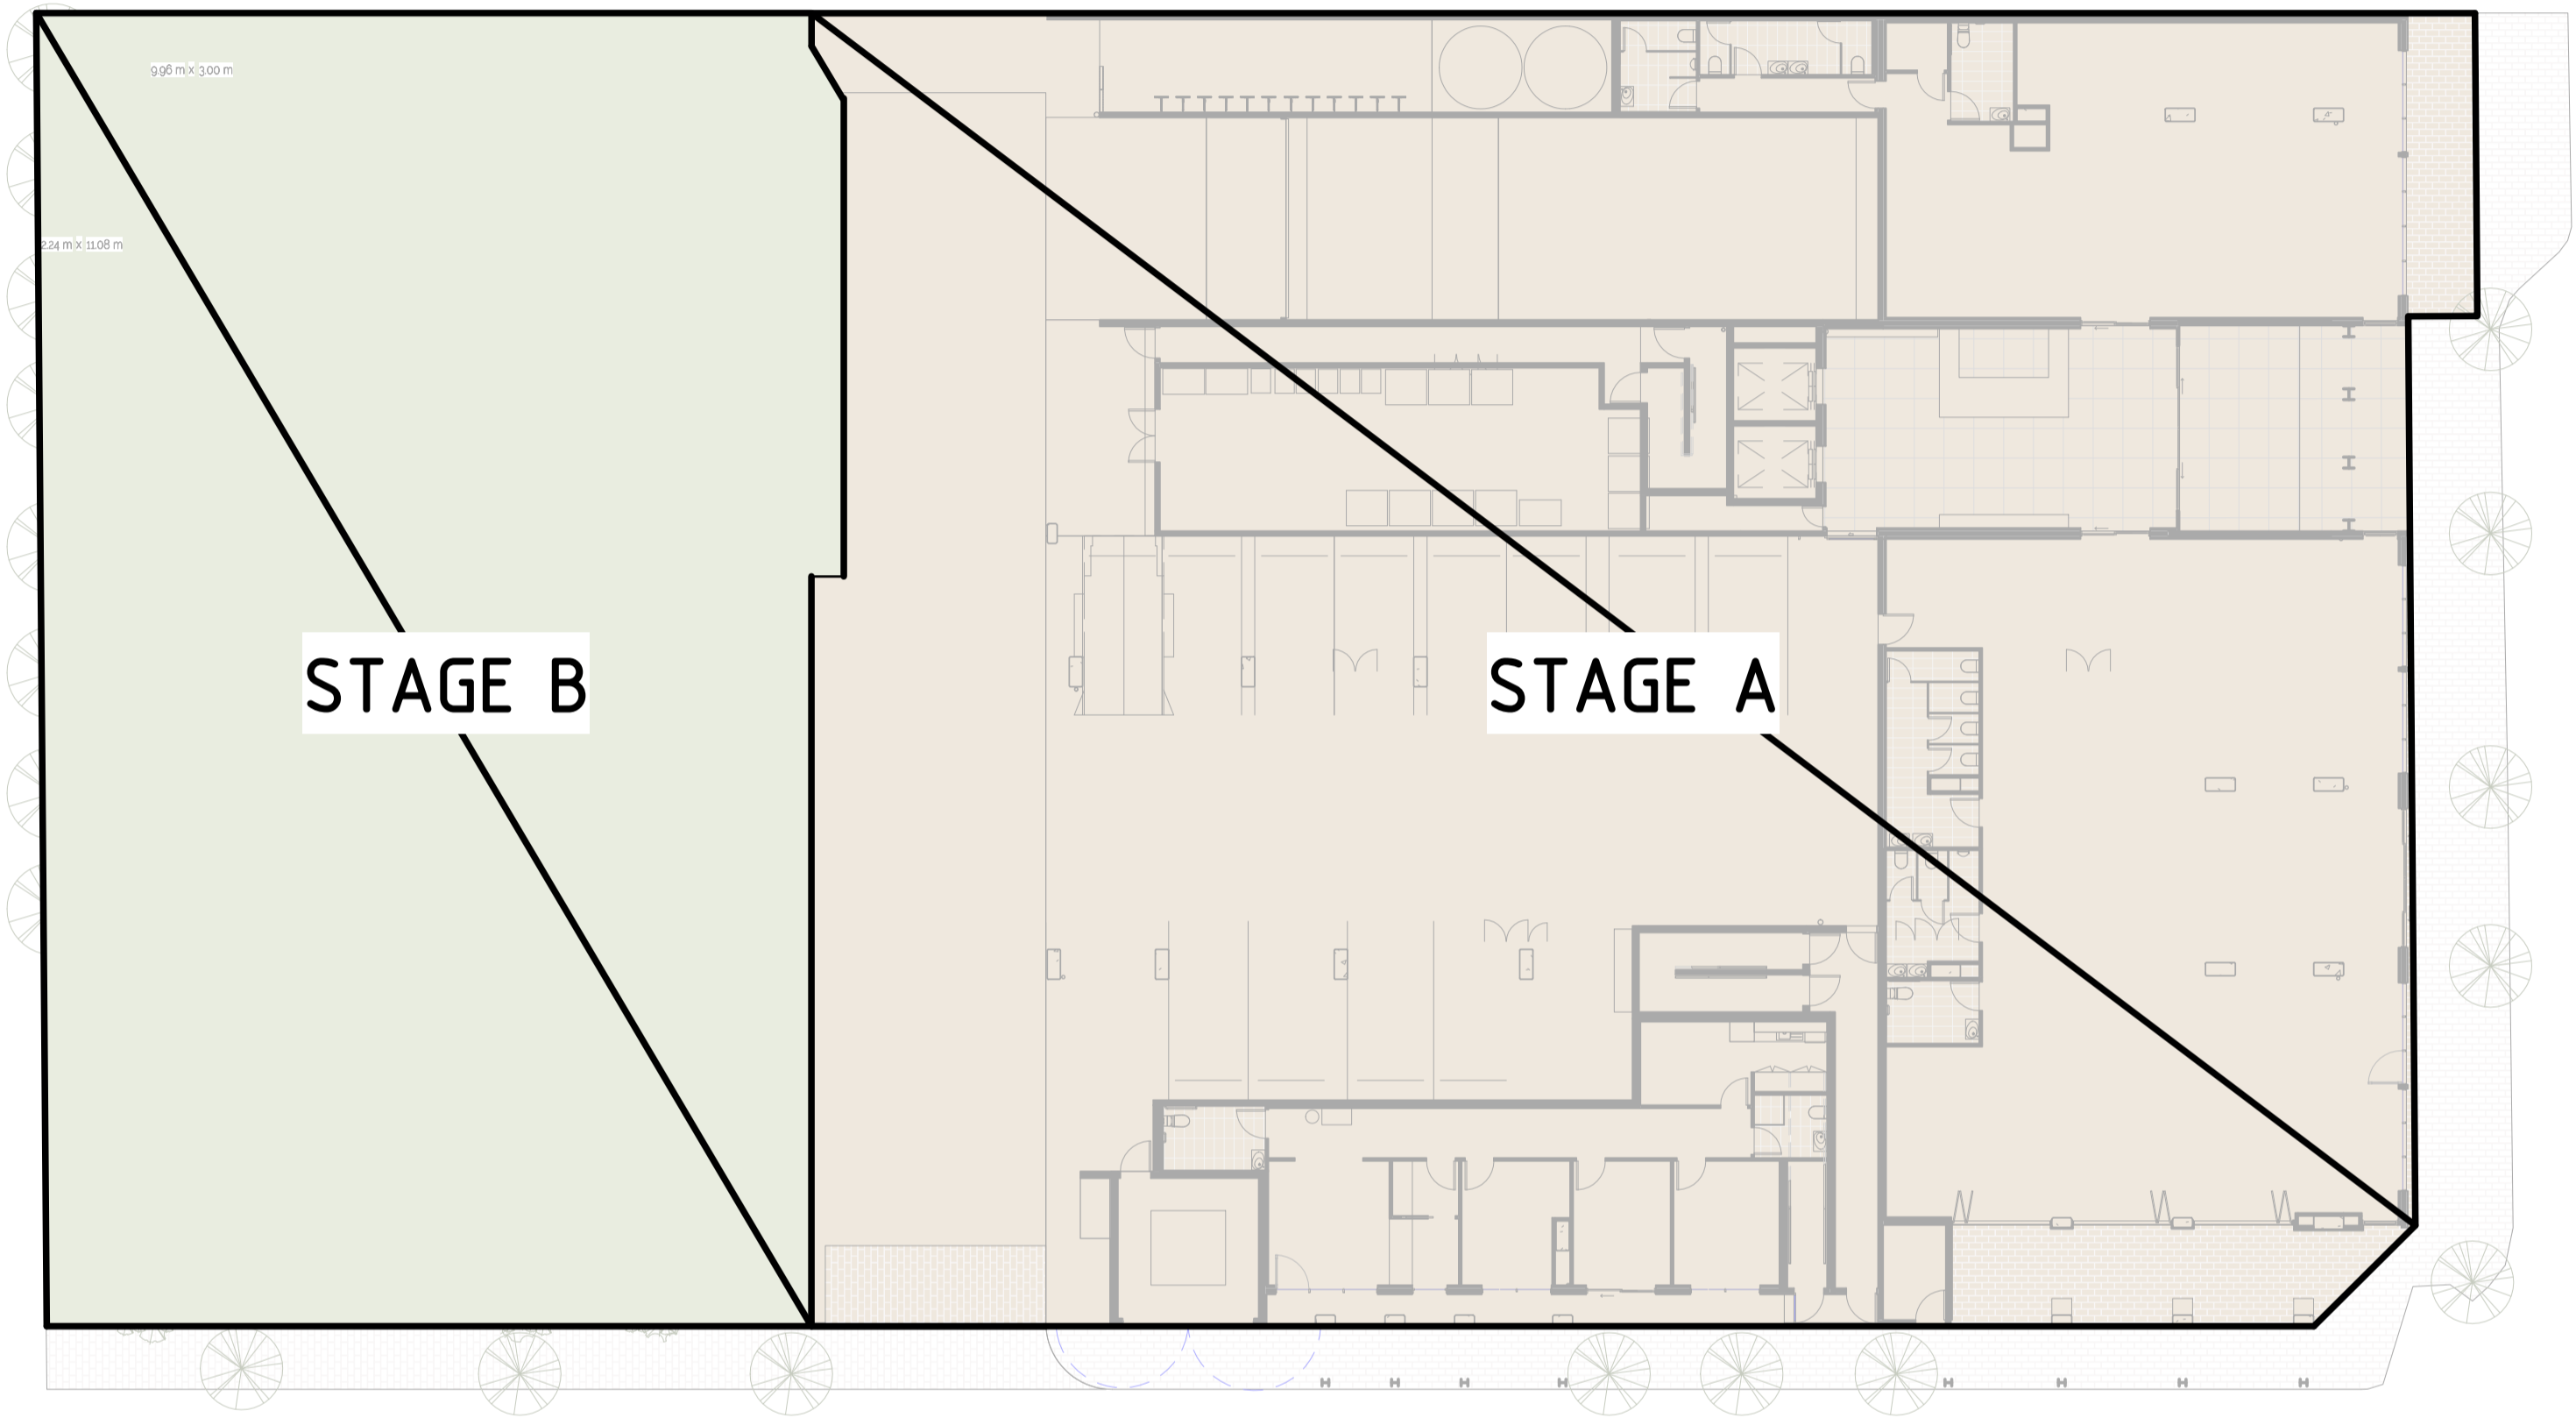

This drawing shows design information only. It is not to be used for construction or for any other building purpose. It is the responsibility of the client to ensure that the design is suitable for the intended purpose and that all necessary approvals are obtained before construction.

REVISIONS		
ISSUE #	DATE	DESCRIPTION
A	25/03/2019	FOR BRC APPROVAL

PROJECT ADDRESS
248 UNLEY ROAD HYDE PARK

HYDE PARK PLACE - STAGE A

CLIENT
HYDE PARK PLACE PTY LTD



SHEET
STAGING PLAN

WD.001

AUTHOR
GB


CURRENT REVISION
FOR BRC APPROVAL

ISSUE DATE
29/06/2019

FOR TENDER




www.gemmalea.com.au
gemma@gemmalea.com.au
AS/NZS 3952:2011 G385

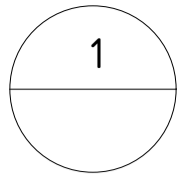

DEMOLITION &
INFRASTRUCTURE PLAN

1 : 100

DP 1221

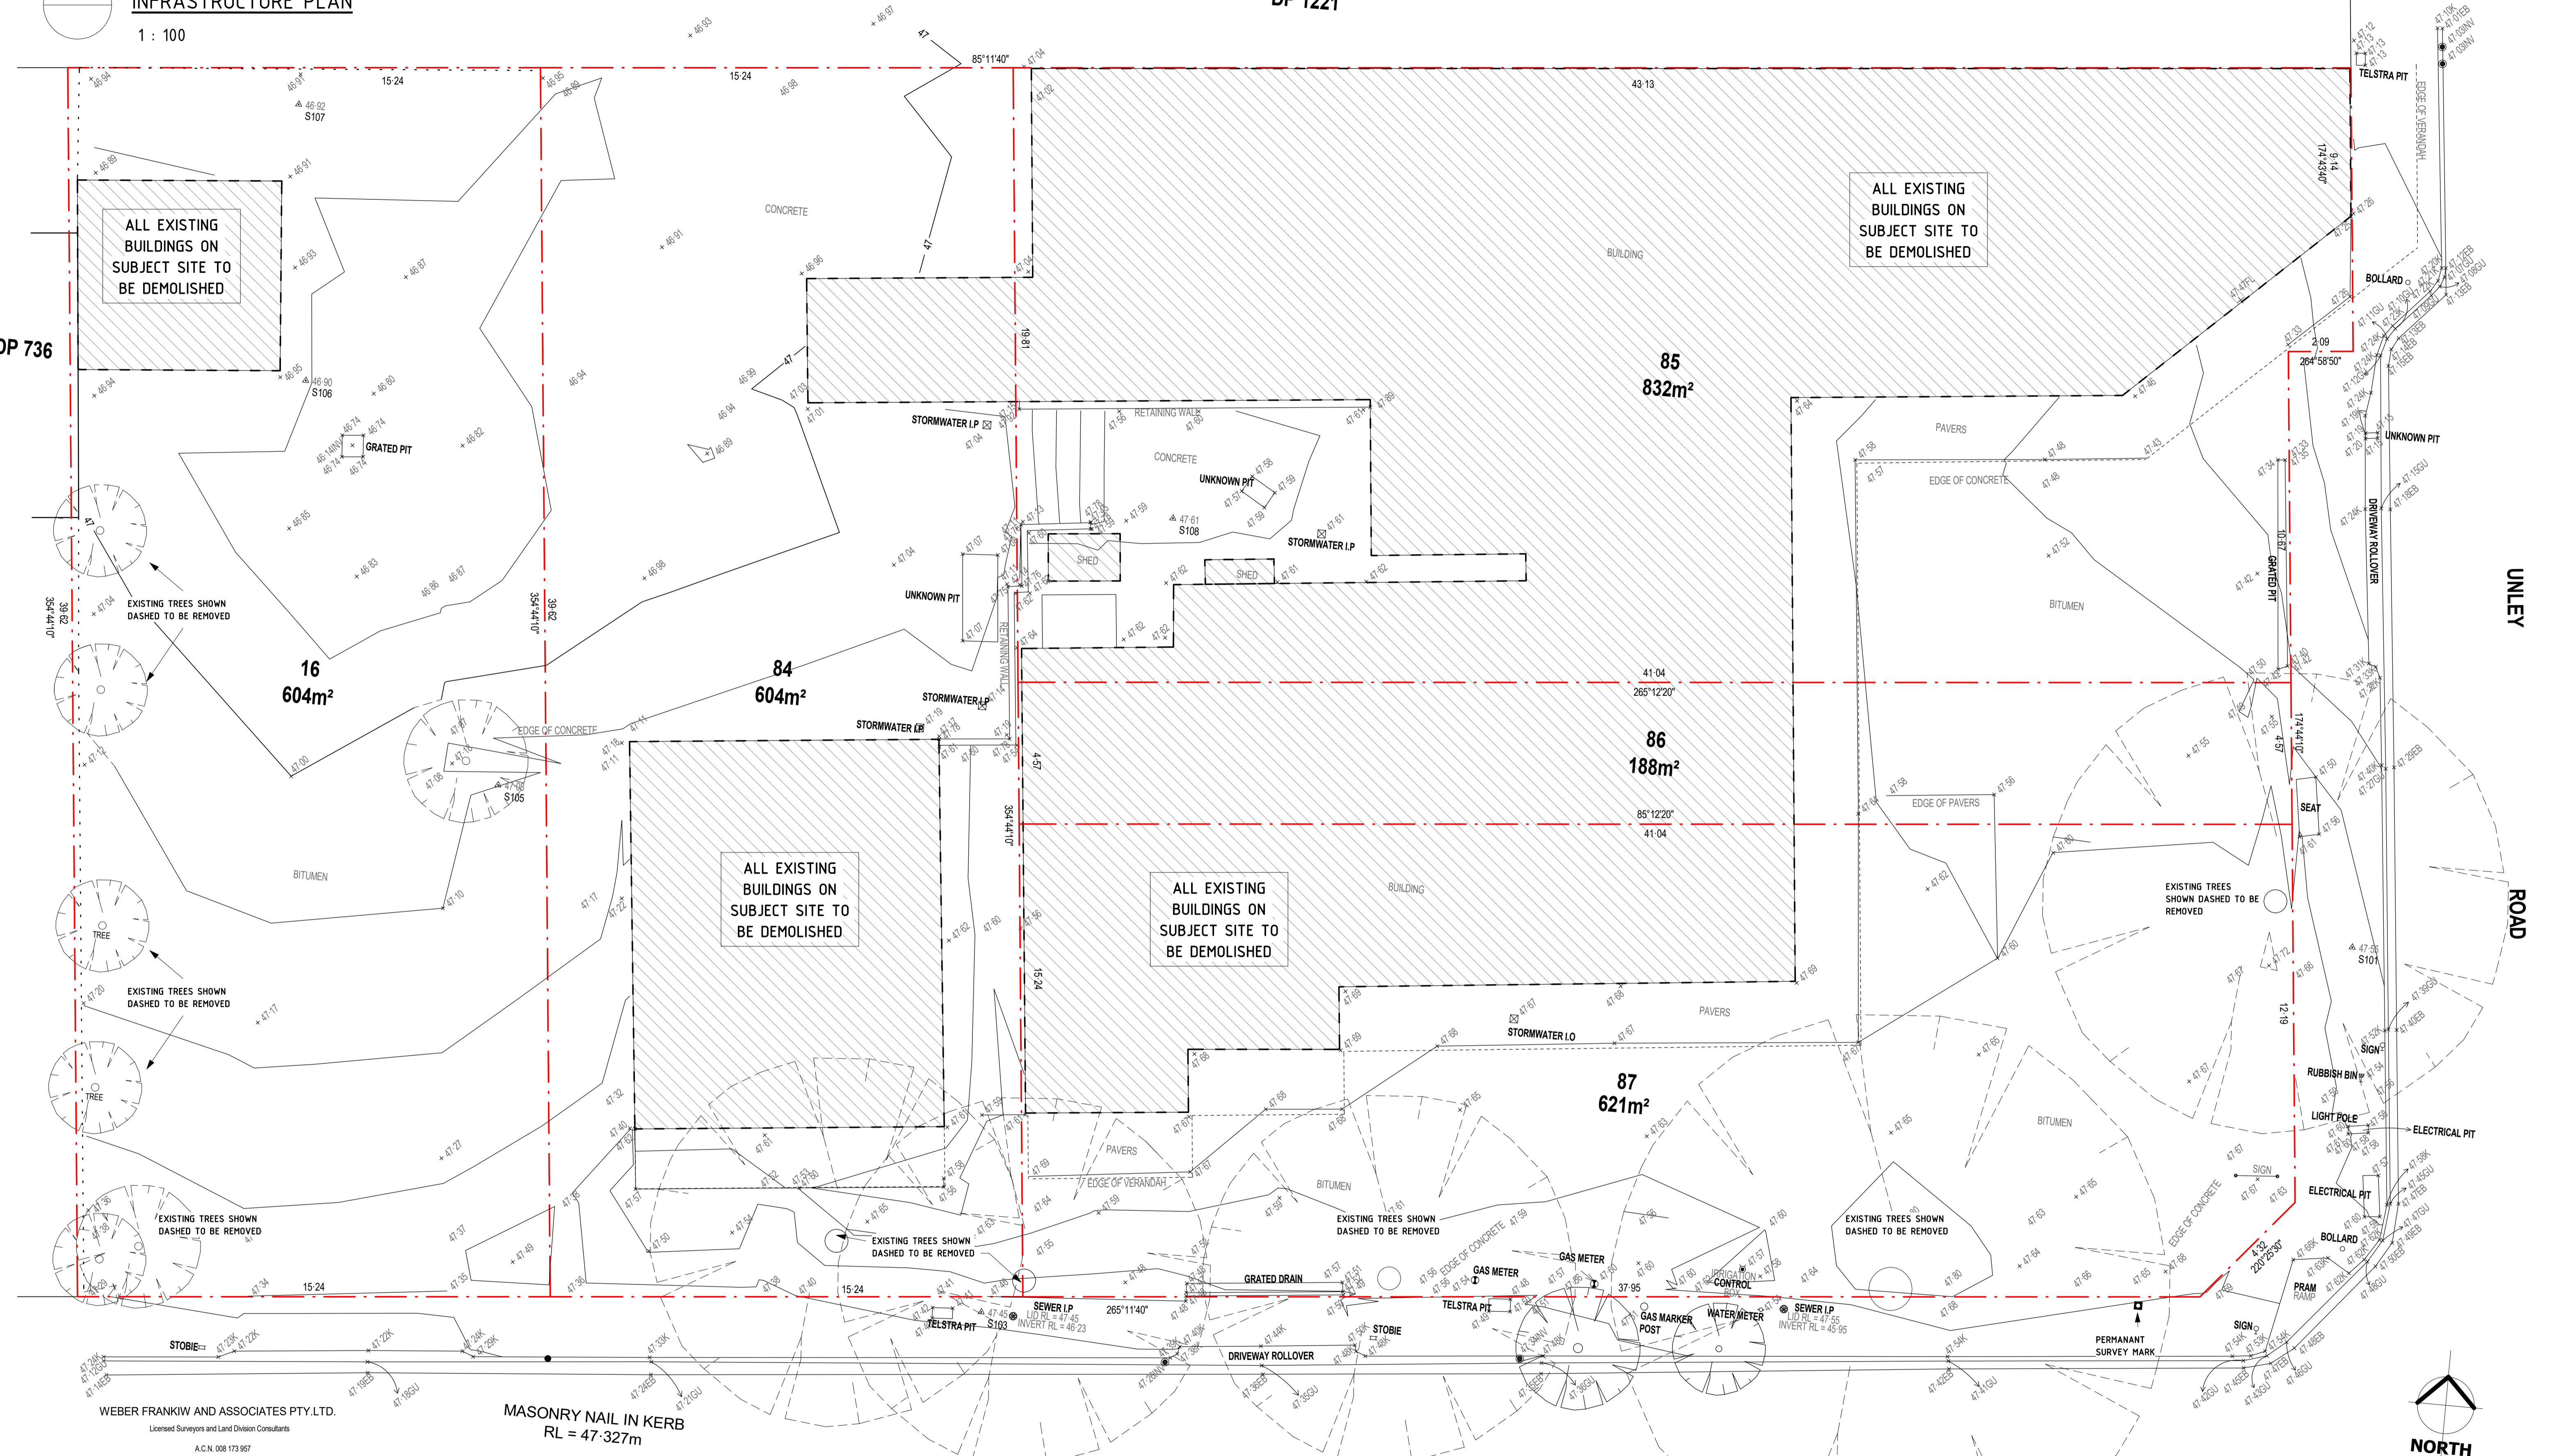

DETAIL AND CONTOUR SURVEY
ALLOTMENTS 84,85,86 & 87 IN FP 10798 &
ALLOTMENT 16 IN DP 736
HUNDRED OF ADELAIDE
HYDE PARK


REVISIONS		
ISSUE #	DATE	DESCRIPTION
A	25/03/2019	FOR BRC APPROVAL

PROJECT ADDRESS
248 UNLEY ROAD HYDE PARK

HYDE PARK PLACE - STAGE A

CLIENT
HYDE PARK PLACE PTY LTD

CITIFY

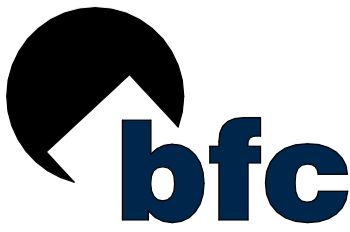

SHEET
DEMOLITION & STREET
INFRASTRUCTURE PLAN
WD.002

AUTHOR
GB


CURRENT REVISION
FOR BRC APPROVAL

ISSUE DATE
29/06/2019

FOR TENDER

GEMMA

LEA
DESIGN STUDIO

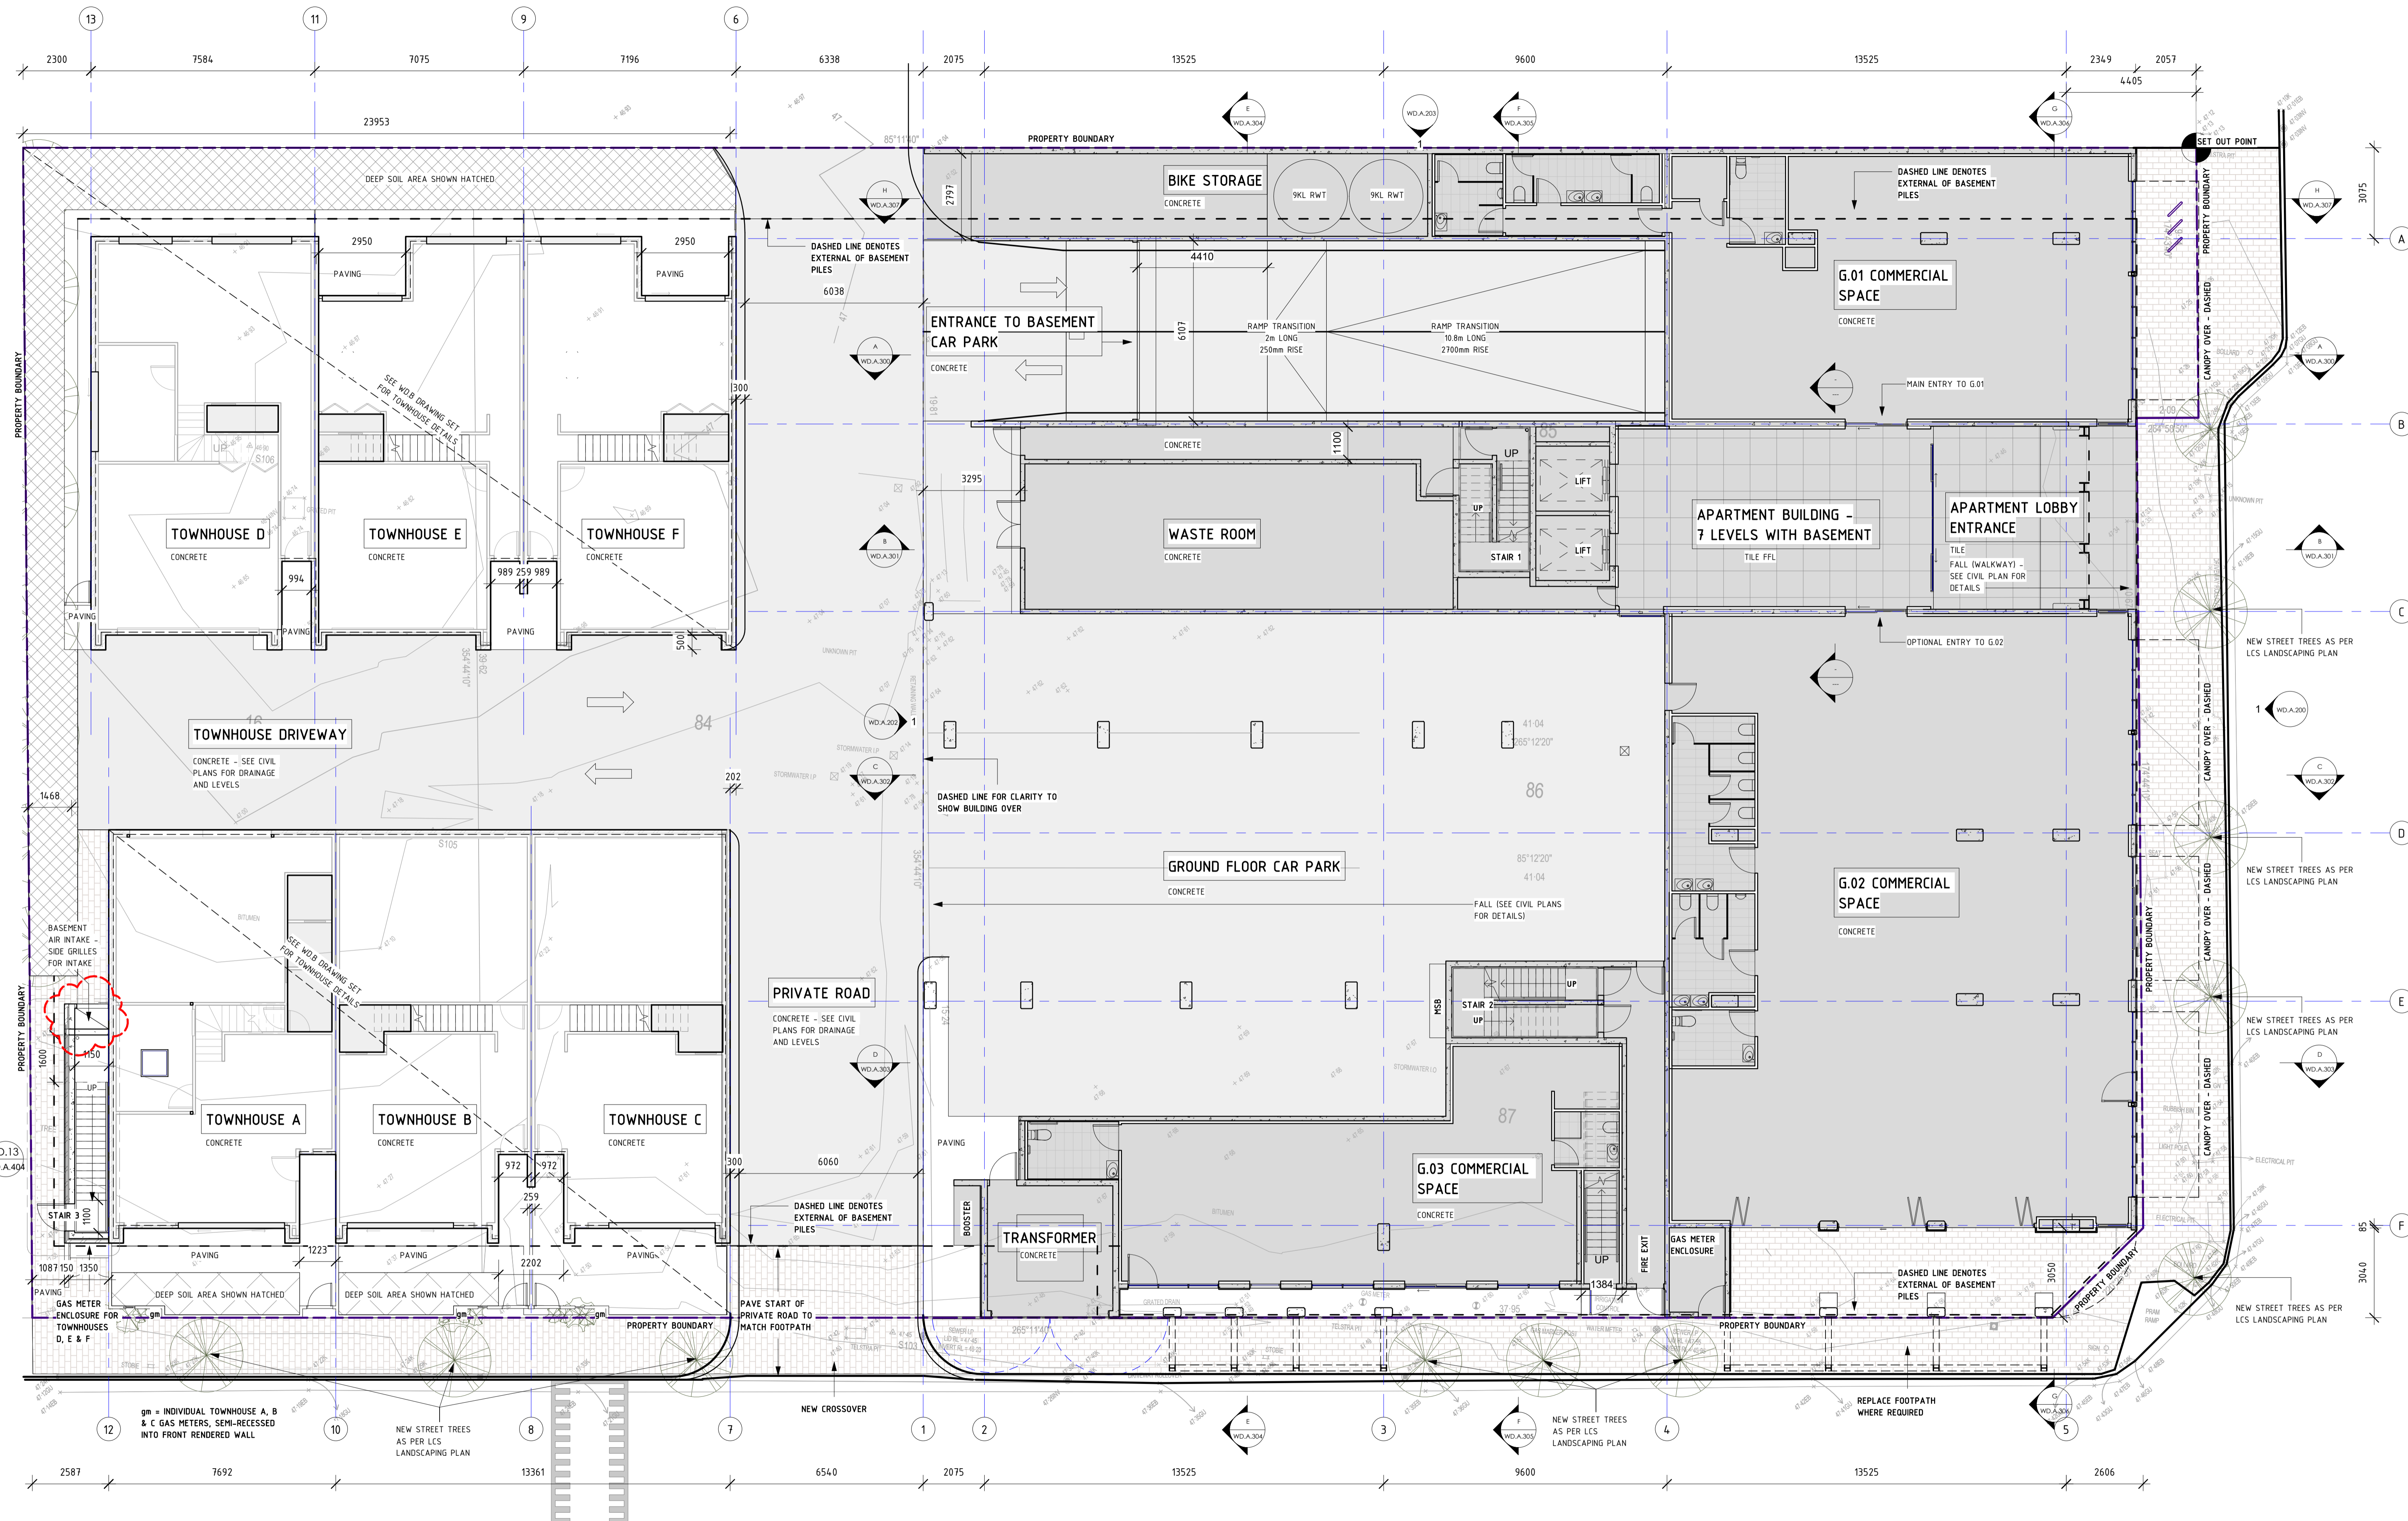

REVISIONS		
ISSUE #	DATE	DESCRIPTION
A	25/03/2019	FOR BRC APPROVAL
B	14/05/2019	REVISED SET BASED ON BRC RFI PC59515

PROJECT ADDRESS
248 UNLEY ROAD HYDE PARK

HYDE PARK PLACE - STAGE A

CITYFY

bfc

SHEET
SITE PLAN

WD.003

AUTHOR
GB

CURRENT REVISION
REVISED SET BASED ON
BRC RFI PC59515

ISSUE DATE
29/06/2019

FOR TENDER

GEMMA

LEA

DESIGN STUDIO