


CEILING KEY	
KEY	DESCRIPTION
BH	BULKHEAD WHERE CHANGE IN CEILING HEIGHT
BK	UNDERSIDE OF BONDEK SLAB
CB	UNDERSIDE OF CONCRETE BAND BEAM
CFC	COMPRESSED FIBRE CEMENT SHEETING SUCH AS HARDEFLEX
FPB	FLUSHED AND PAINTED PLASTERBOARD
FTR	FASCIA TRUSS
RC	RECESSED CEILING CURTAIN TRACK
TB	TIMBER-LOOK BATTENED CEILING - INNOCEIL SHIPLAP CEILING CLADDING IN WESTERN RED CEDAR, INSTALLED TO MANUF. DFLS
WPB	WATERPROOF FLUSHED PLASTERBOARD CEILING WITH MOULD RESISTANT PAINT

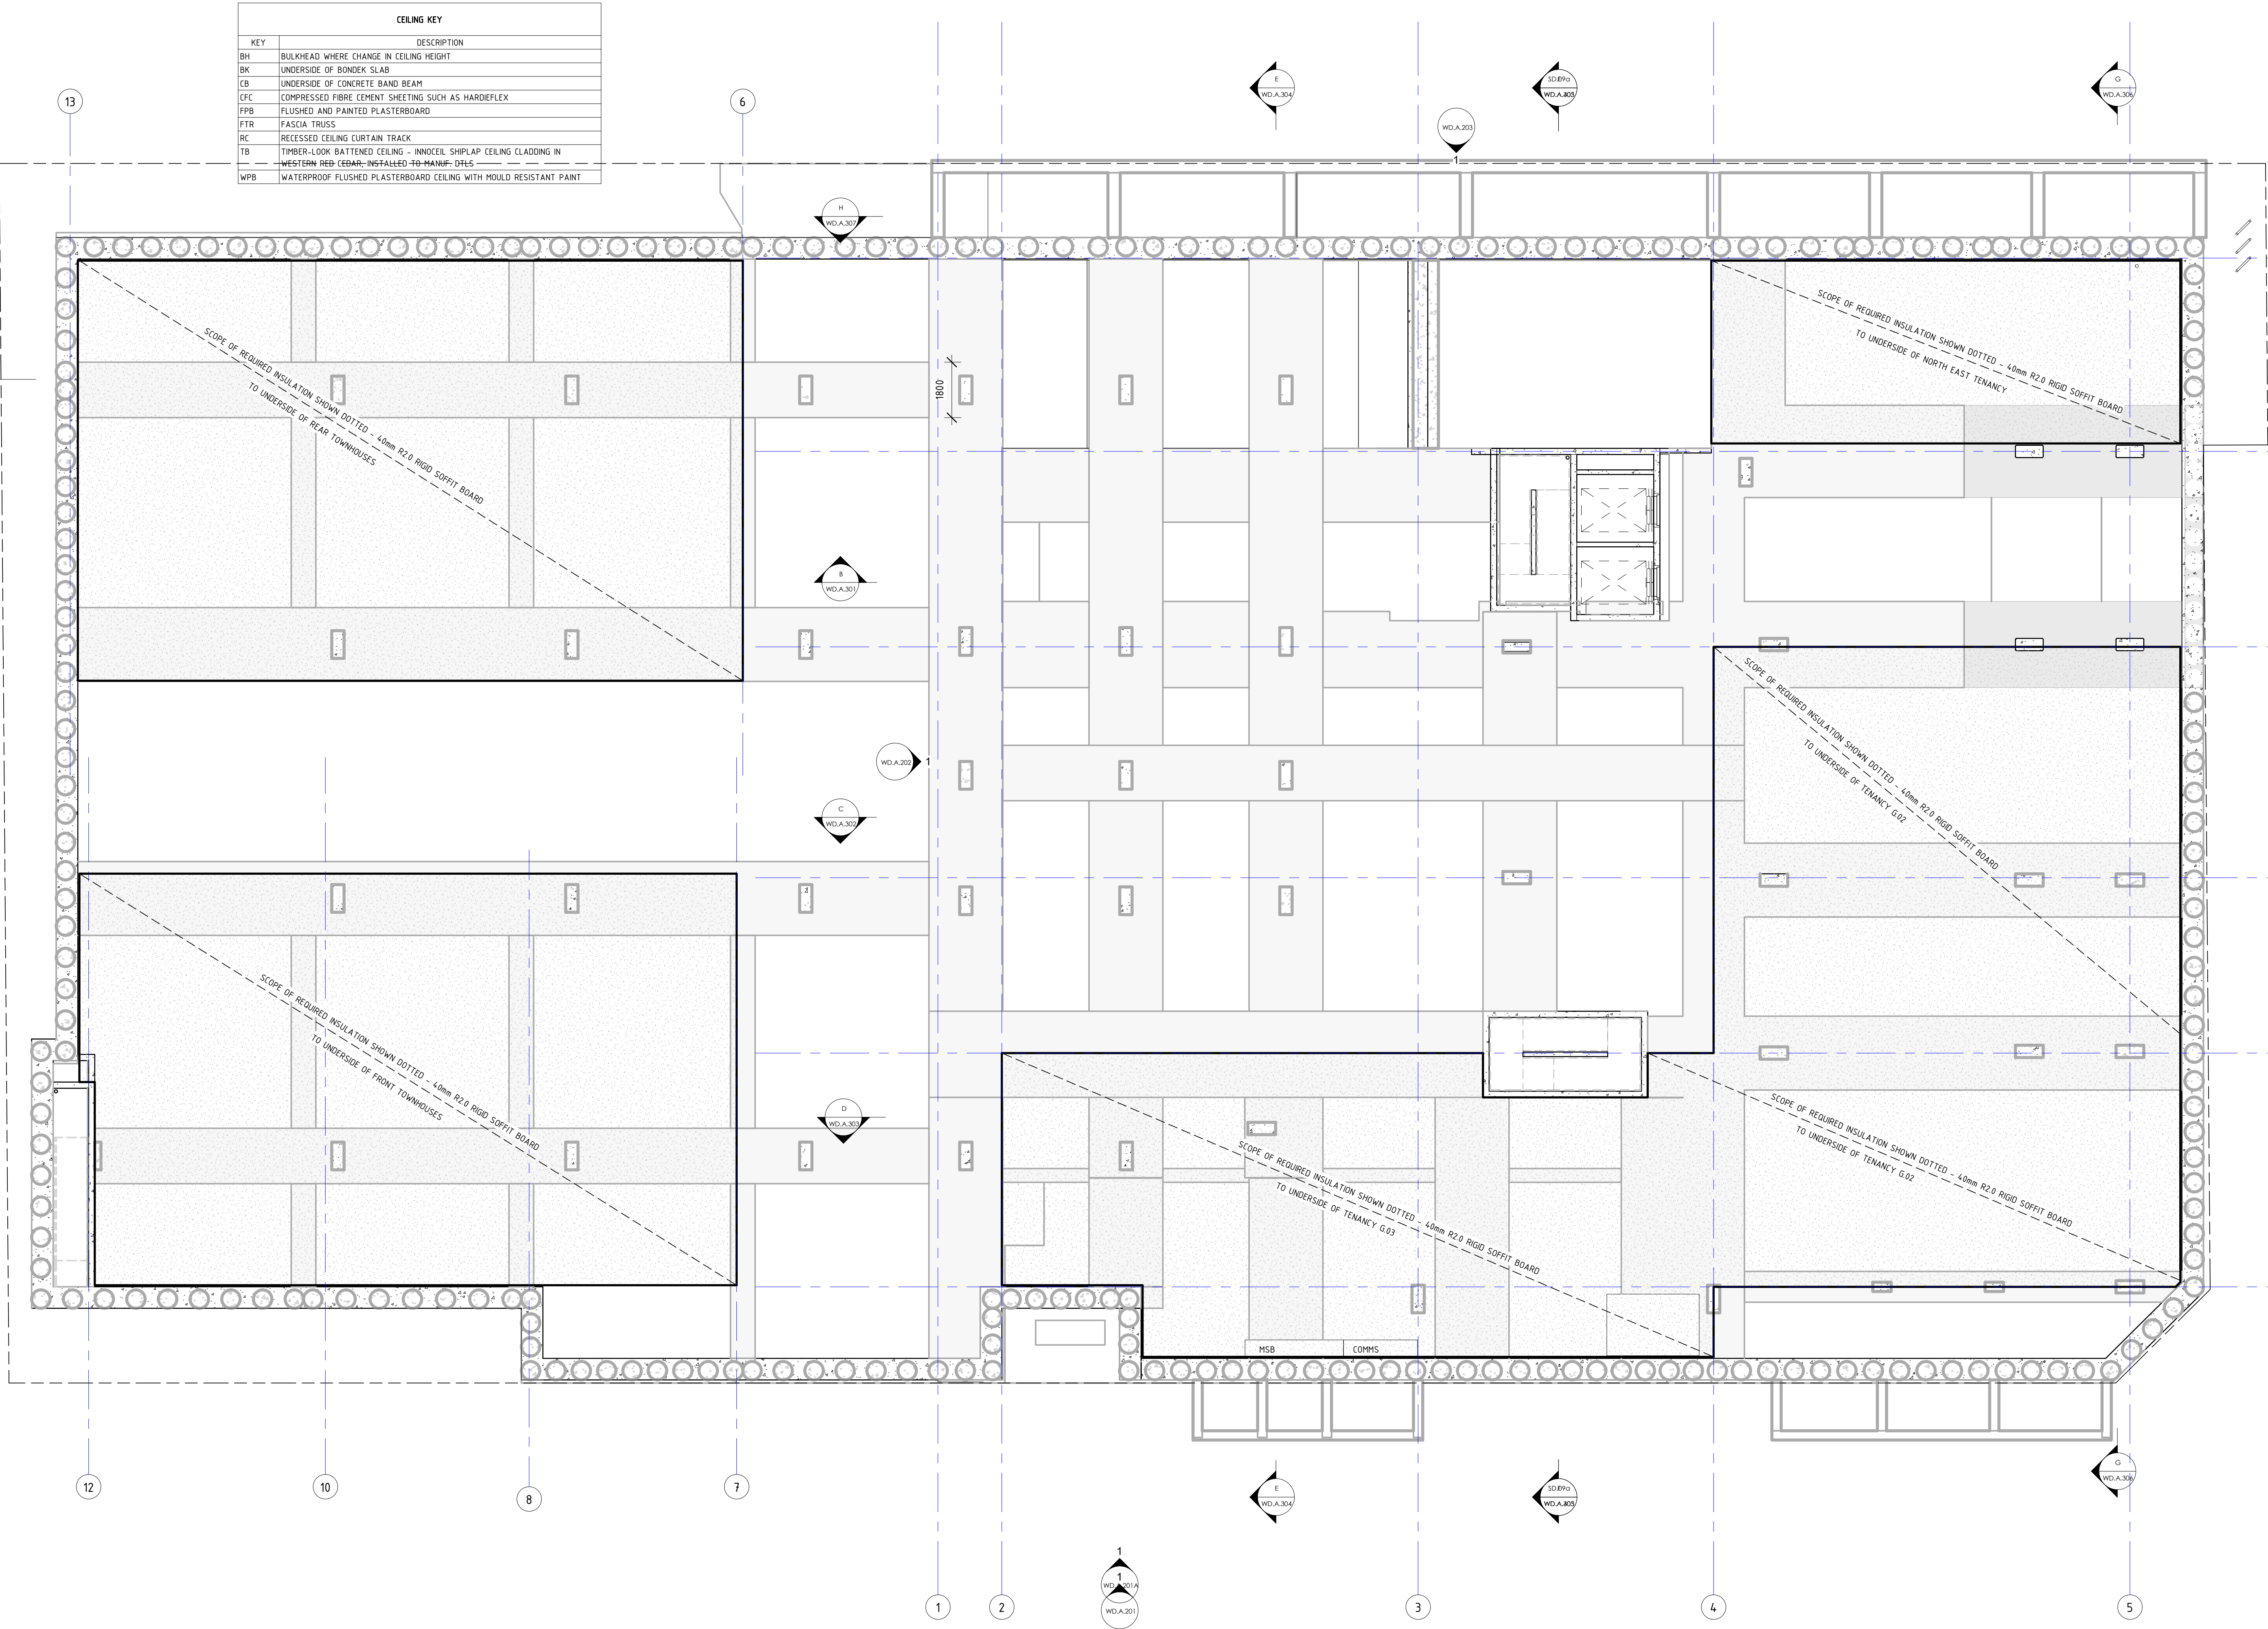




REVISIONS	
ISSUE #	DATE
A	25/03/2019
B	14/05/2019

PROJECT ADDRESS
248 UNLEY ROAD HYDE PARK
HYDE PARK PLACE - STAGE A

CLIENT
HYDE PARK PLACE PTY LTD

CITIFY

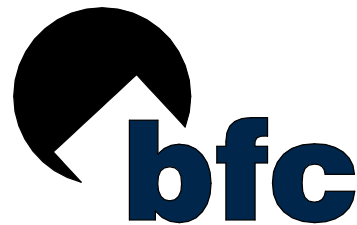

SHEET
RCP BASEMENT

WD.A.500

AUTHOR
GB


CURRENT REVISION
REVISED SET BASED ON
BRC RFI PC59515

ISSUE DATE
29/06/2019
FOR TENDER

GEMMA

LEA
DESIGN STUDIO

CEILING KEY	
KEY	DESCRIPTION
BH	BULKHEAD WHERE CHANGE IN CEILING HEIGHT
BK	UNDERSIDE OF BONDEX SLAB
CB	UNDERSIDE OF CONCRETE BAND BEAM
CFC	COMPRESSED FIBRE CEMENT SHEETING SUCH AS HARDIEFLEX
FPB	FLUSHED AND PAINTED PLASTERBOARD
FTR	FASCIA TRUSS
RC	RECESSED CEILING CURTAIN TRACK
TB	TIMBER-LOOK BATTENED CEILING - INNOCEIL SHIPLAP CEILING CLADDING IN WESTERN RED CEDAR, INSTALLED TO MANUF. DTLS
WPB	WATERPROOF FLUSHED PLASTERBOARD CEILING WITH MOULD RESISTANT PAINT

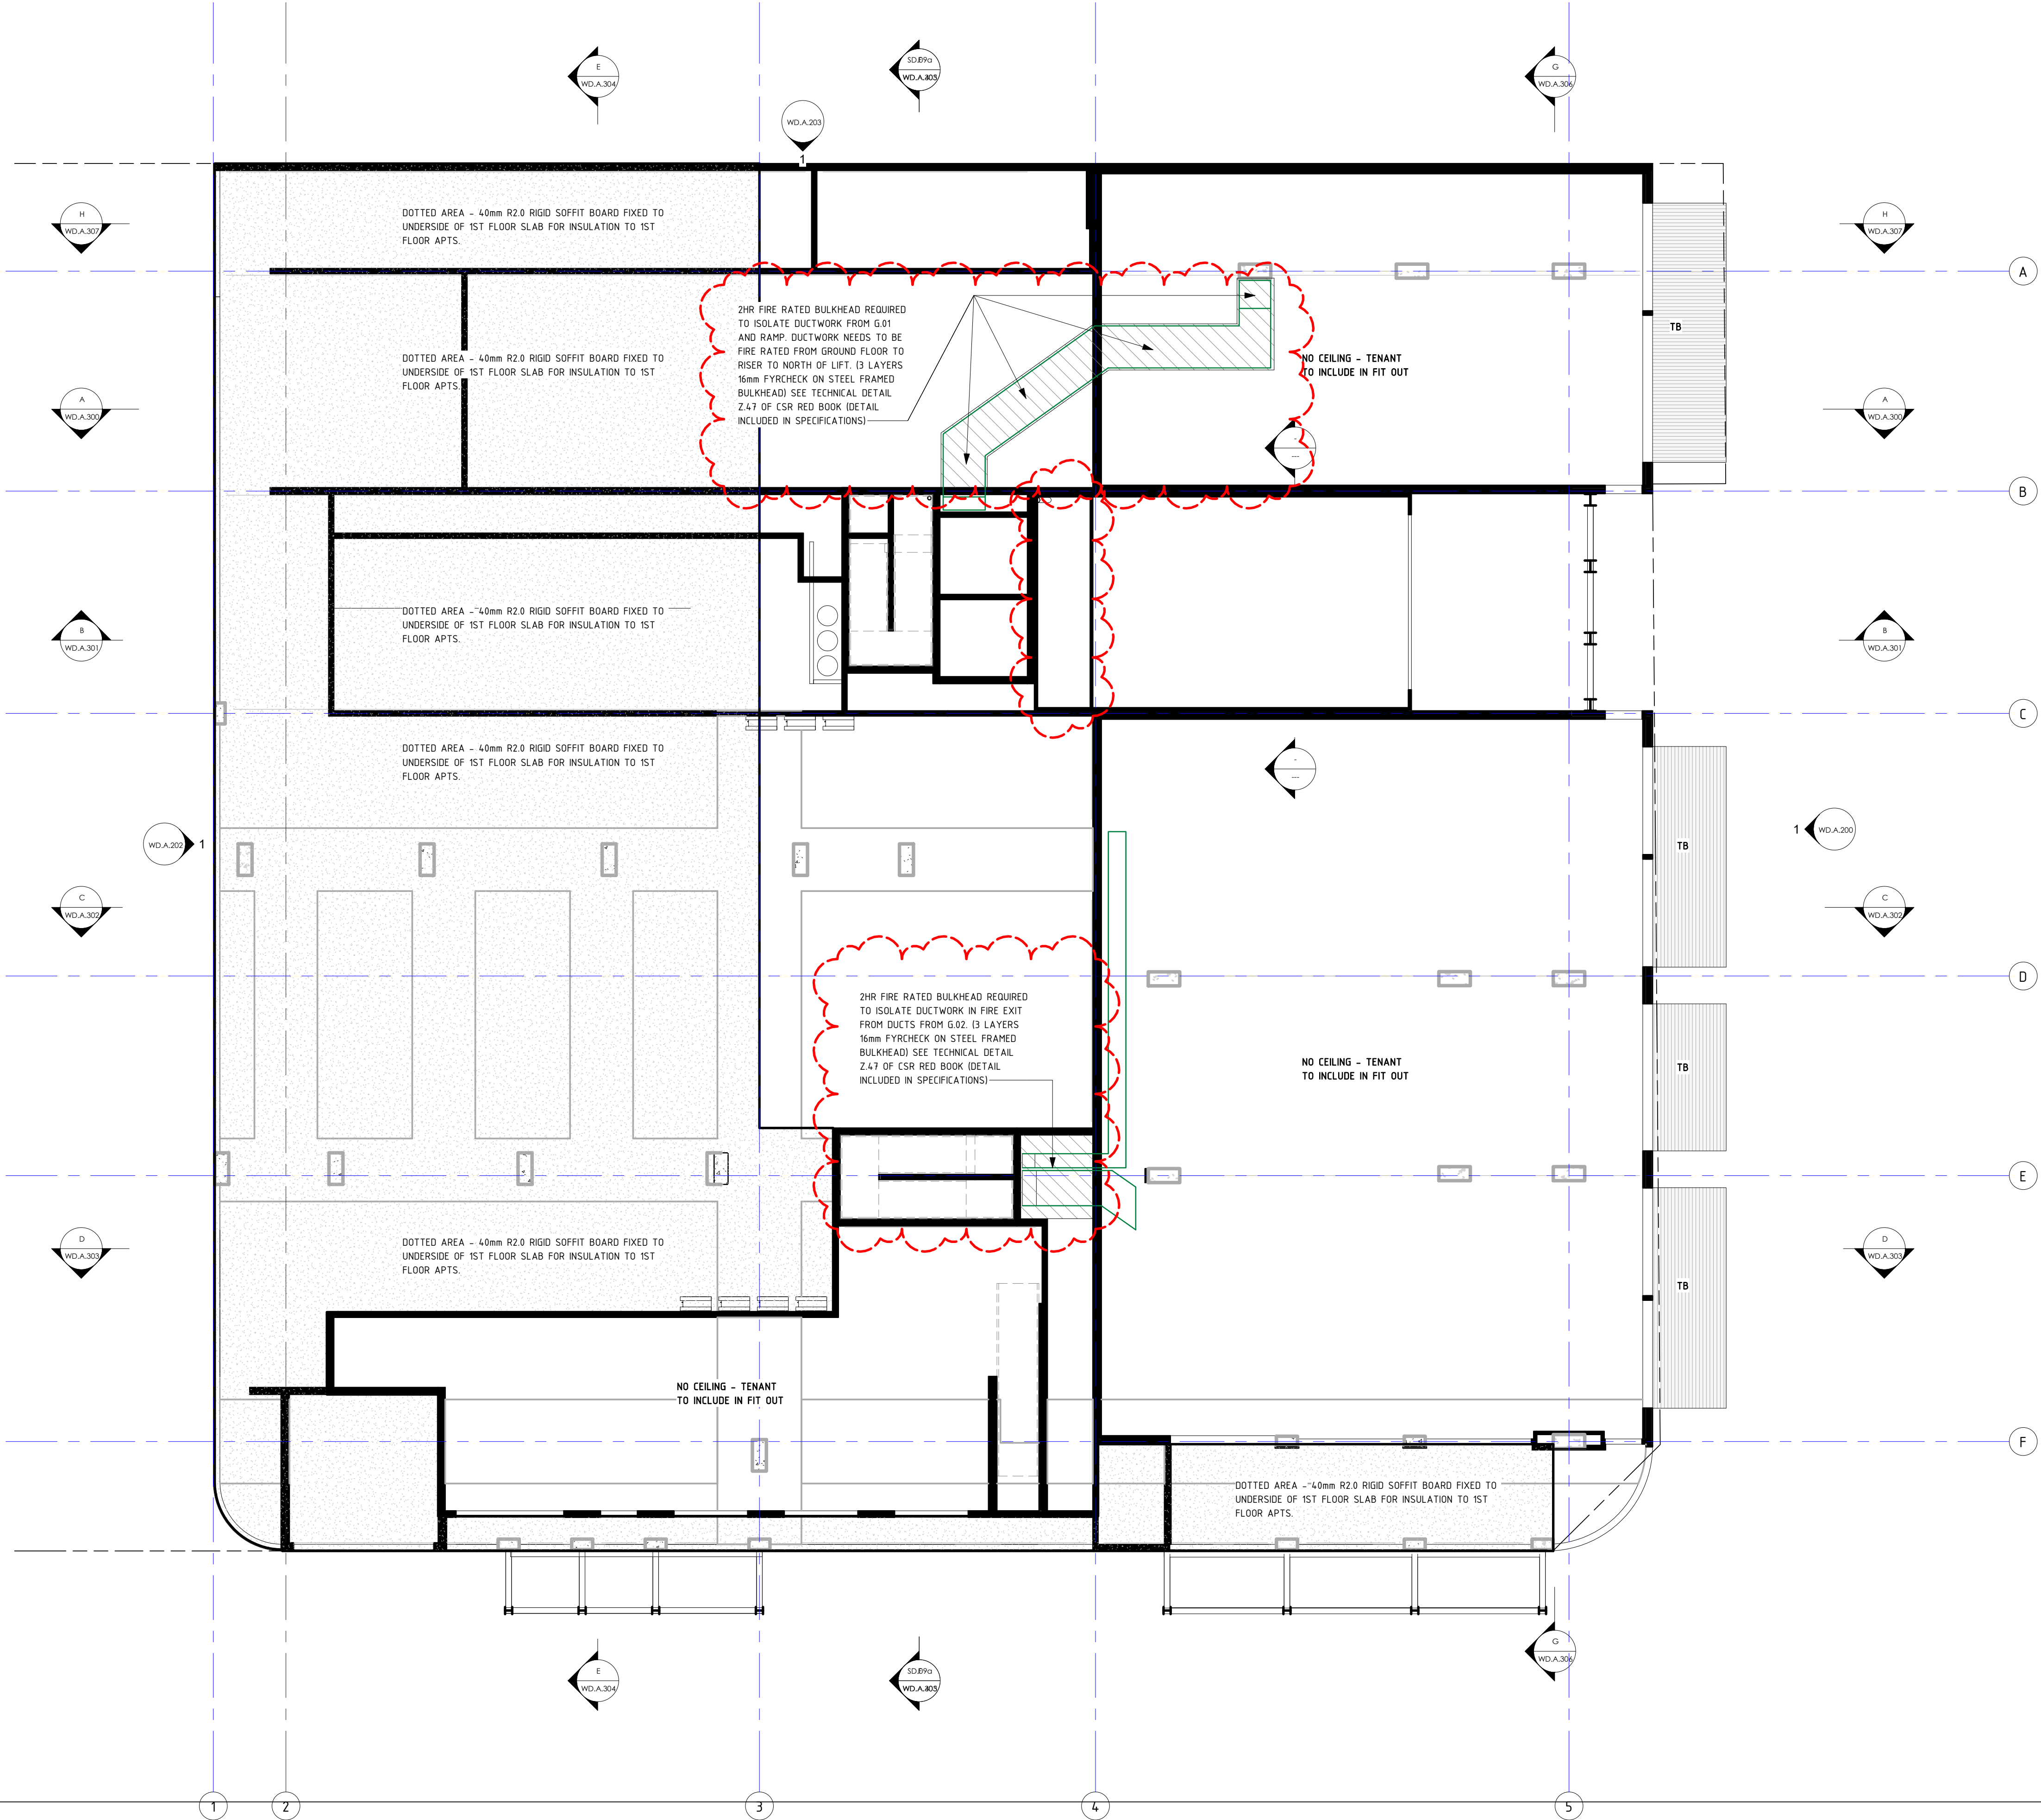


REVISIONS		
ISSUE #	DATE	DESCRIPTION
A	25/03/2019	FOR BRC APPROVAL
B	14/05/2019	REVISED SET BASED ON BRC RFI PC59515
D	29/06/2019	FOR TENDER & BRC

PROJECT ADDRESS
248 UNLEY ROAD HYDE PARK
HYDE PARK PLACE - STAGE A

CLIENT
HYDE PARK PLACE PTY LTD

CITIFY

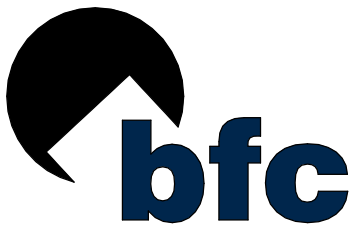

SHEET
RCP GROUND FLOOR

WD.A.501

AUTHOR
GB

CURRENT REVISION
FOR TENDER & BRC

ISSUE DATE
29/06/2019
FOR TENDER

GEMMA

LEA
DESIGN STUDIO


CEILING KEY	
KEY	DESCRIPTION
BH	BULKHEAD WHERE CHANGE IN CEILING HEIGHT
BK	UNDERSIDE OF BONDEK SLAB
CB	UNDERSIDE OF CONCRETE BAND BEAM
CFC	COMPRESSED FIBRE CEMENT SHEETING SUCH AS HARDIEFLEX
FPB	FLUSHED AND PAINTED PLASTERBOARD
FTR	FASCIA TRUSS
RC	RECESSED CEILING CURTAIN TRACK
TB	TIMBER-LOOK BATTENED CEILING - INNOCEIL SHIPLAP CEILING CLADDING IN WESTERN RED CEDAR, INSTALLED TO MANUF. DTLS
WPB	WATERPROOF FLUSHED PLASTERBOARD CEILING WITH MOULD RESISTANT PAINT

ENSURE ALL LOAD BEARING STEEL NOT WITHIN A FIRE RATED WALL (WT8 & WT9) HAS PROMAT CAFCO 300 VERMICULITE APPLIED PRIOR TO 1ST FIX SERVICES AND LINING WALLS AND CEILINGS

CROSSHATCHED AREA - R3.7 MIN REQUIRED TO ROOF OF POOL AREA (SYSTEM TOTAL) R13 ANTECON BLANKET TO UNDERSIDE OF ROOF WITH R3.0 CEILING INSULATION BATTS AS AN EXAMPLE FOR ACHIEVING THIS RATING

COFFERED CEILING DROPPED TO 2200AFL AROUND POOL DECK AREA TO ALLOW SPACE FOR DUCTWORK & DRAINAGE AS PER MECHANICAL LAYOUTS. DUCTWORK SIZING TBA

DOTTED AREA - INSULATION BETWEEN POOL DECK AND APARTMENT ABOVE - 4.0mm R2.0 RIGID SOFFIT BOARD OR INSULATION BATTS TO CEILING

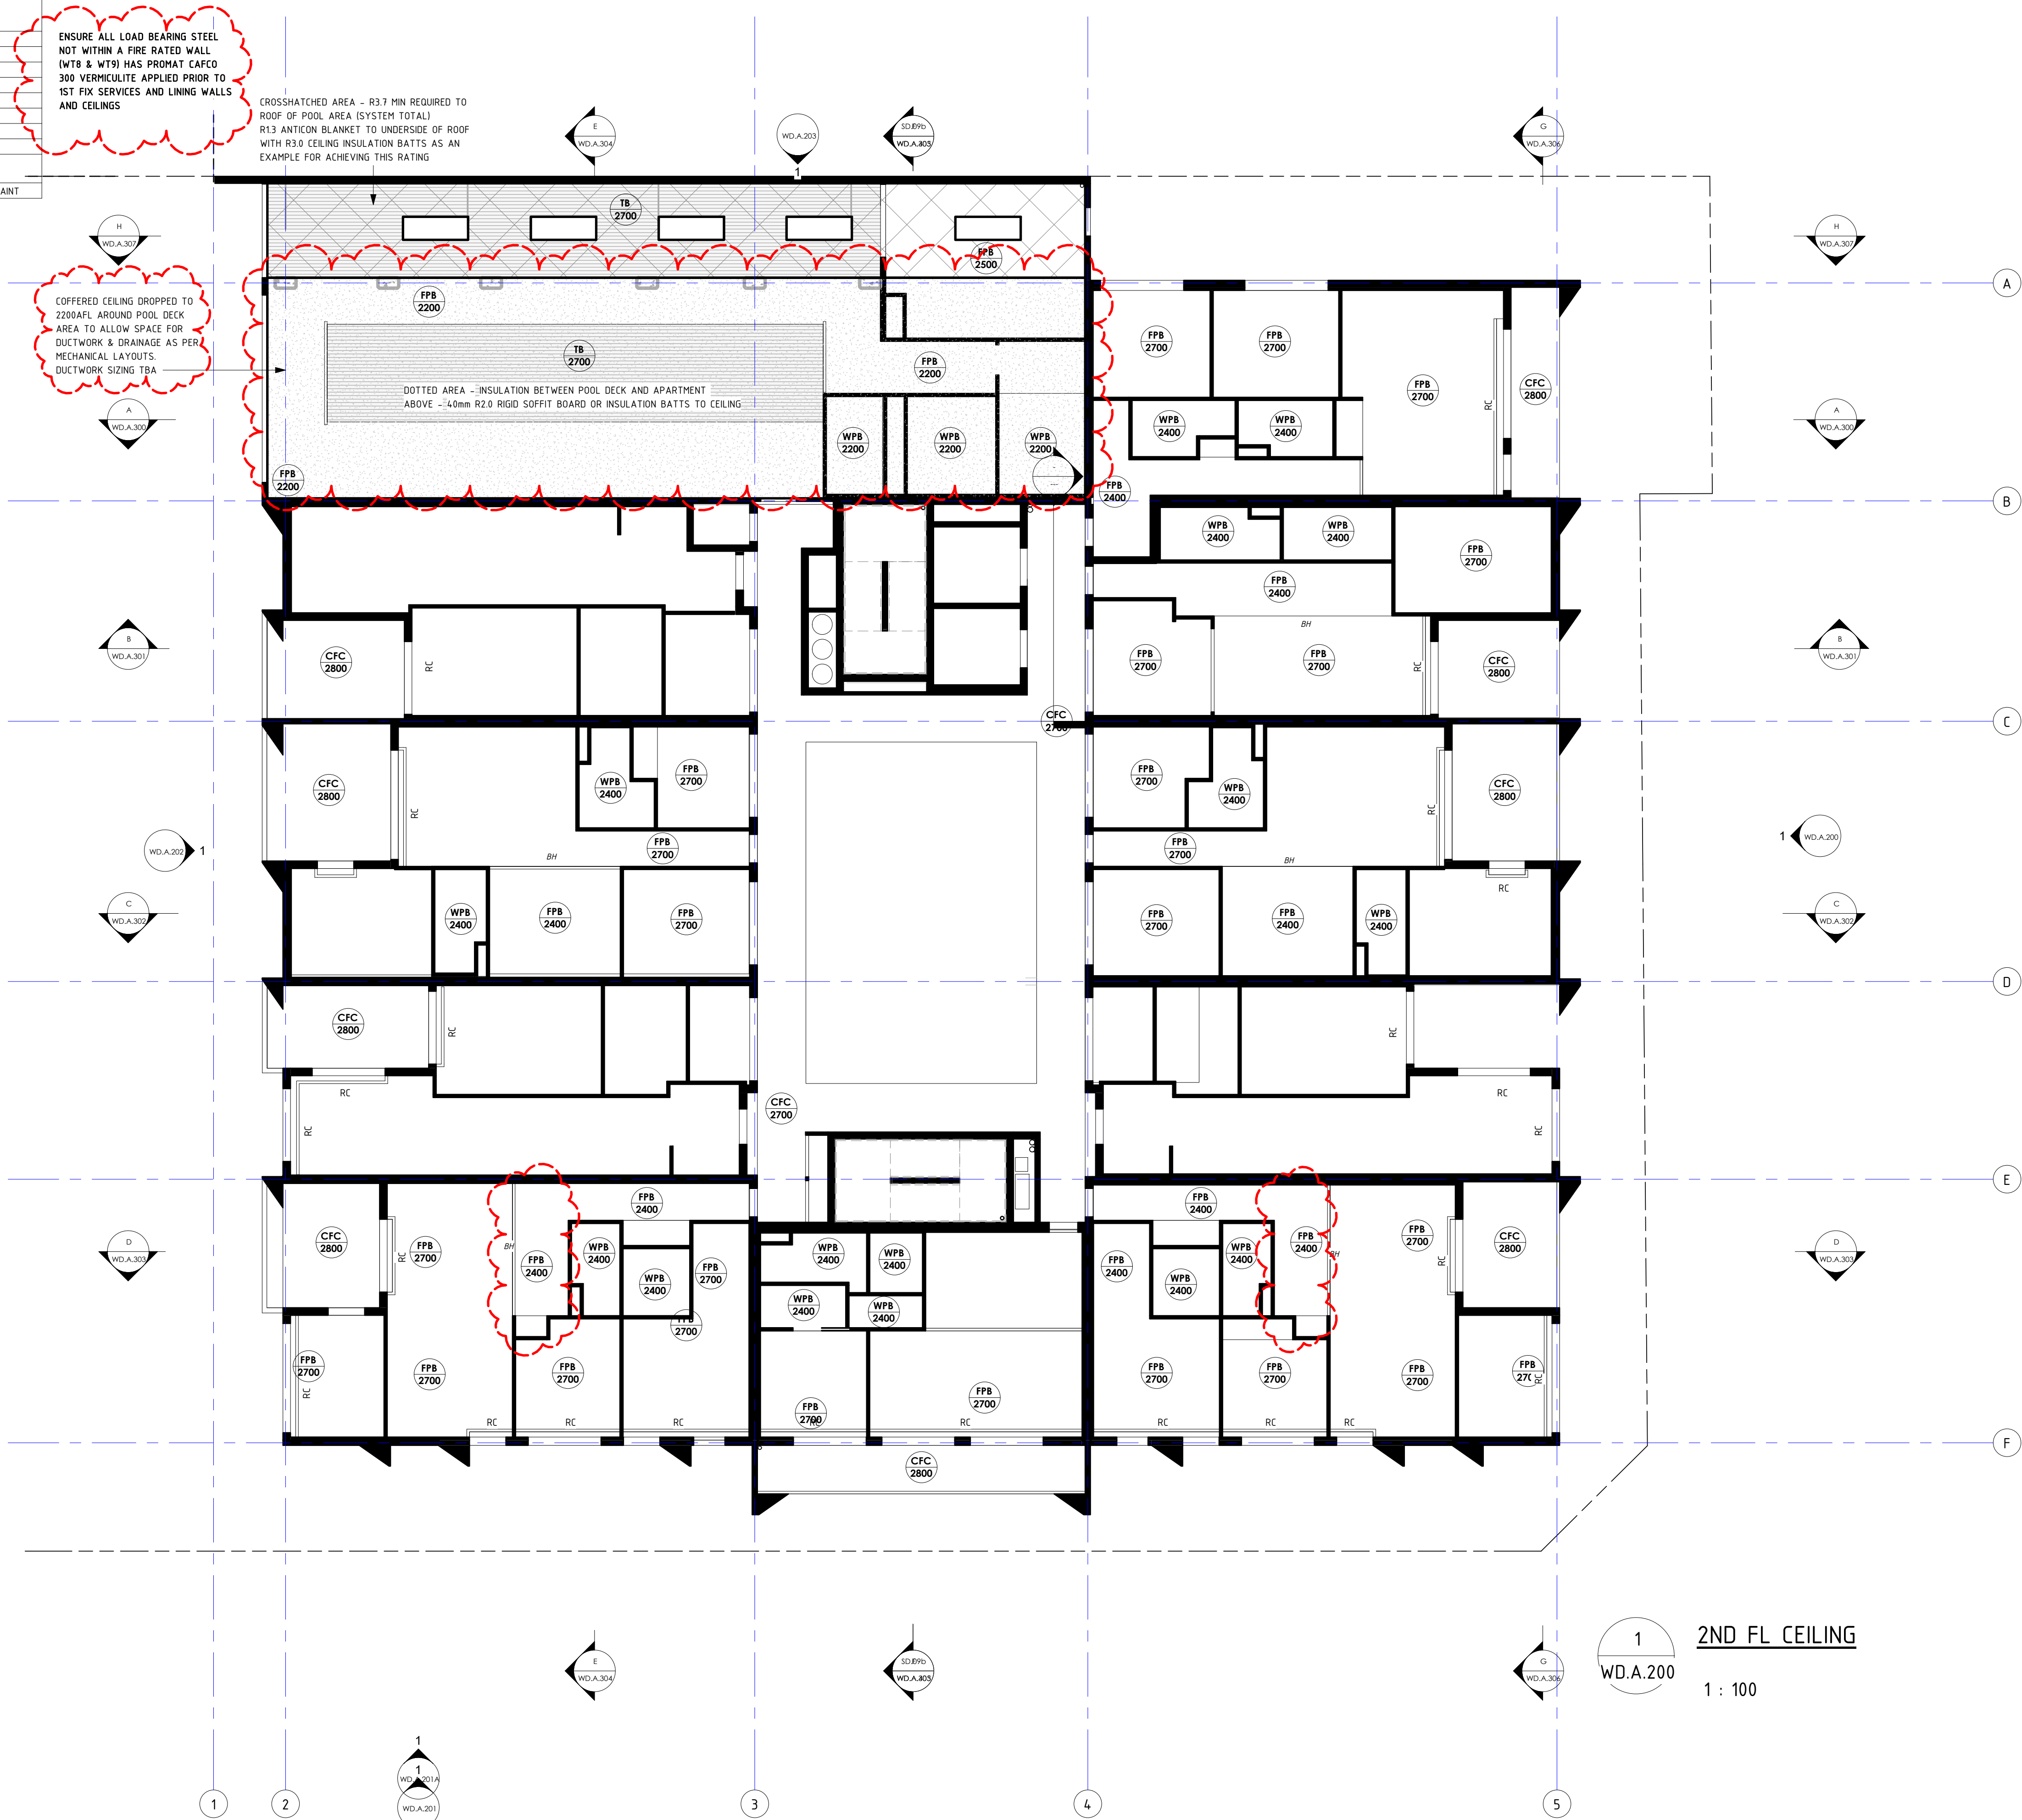

1 2ND FL CEILING
WD.A.200
1 : 100

REVISIONS		
ISSUE #	DATE	DESCRIPTION
A	25/03/2019	FOR BRC APPROVAL
B	14/05/2019	REVISED SET BASED ON BRC RFI PC59515

PROJECT ADDRESS
248 UNLEY ROAD HYDE PARK
HYDE PARK PLACE - STAGE A

CLIENT
HYDE PARK PLACE PTY LTD



SHEET
RCP 2ND FLOOR
WD.A.503


AUTHOR
GB
CURRENT REVISION
REVISED SET BASED ON
BRC RFI PC59515

ISSUE DATE
29/06/2019
FOR TENDER



CEILING KEY	
KEY	DESCRIPTION
BH	BULKHEAD WHERE CHANGE IN CEILING HEIGHT
CB	UNDERSIDE OF CONCRETE BAND BEAM
CFC	COMPRESSED FIBRE CEMENT SHEETING SUCH AS HARDEFLEX
FPB	FLUSHED AND PAINTED PLASTERBOARD
FTB	FASCIA TRUSS
RC	RECESSED CEILING CURTAIN TRACK
TB	TIMBER-LOOK BATTENED CEILING - INNOCEIL SHIPLAP CEILING CLADDING IN WESTERN RED CEDAR, INSTALLED TO MANUF. DTL
WPB	WATERPROOF FLUSHED PLASTERBOARD CEILING WITH MOULD RESISTANT PAINT

ENSURE ALL LOAD BEARING STEEL NOT WITHIN A FIRE RATED WALL [WT8 & WT9] HAS PROMAT CAFCO 300 VERMICULITE APPLIED PRIOR TO 1ST FIX SERVICES AND LINING WALLS AND CEILINGS

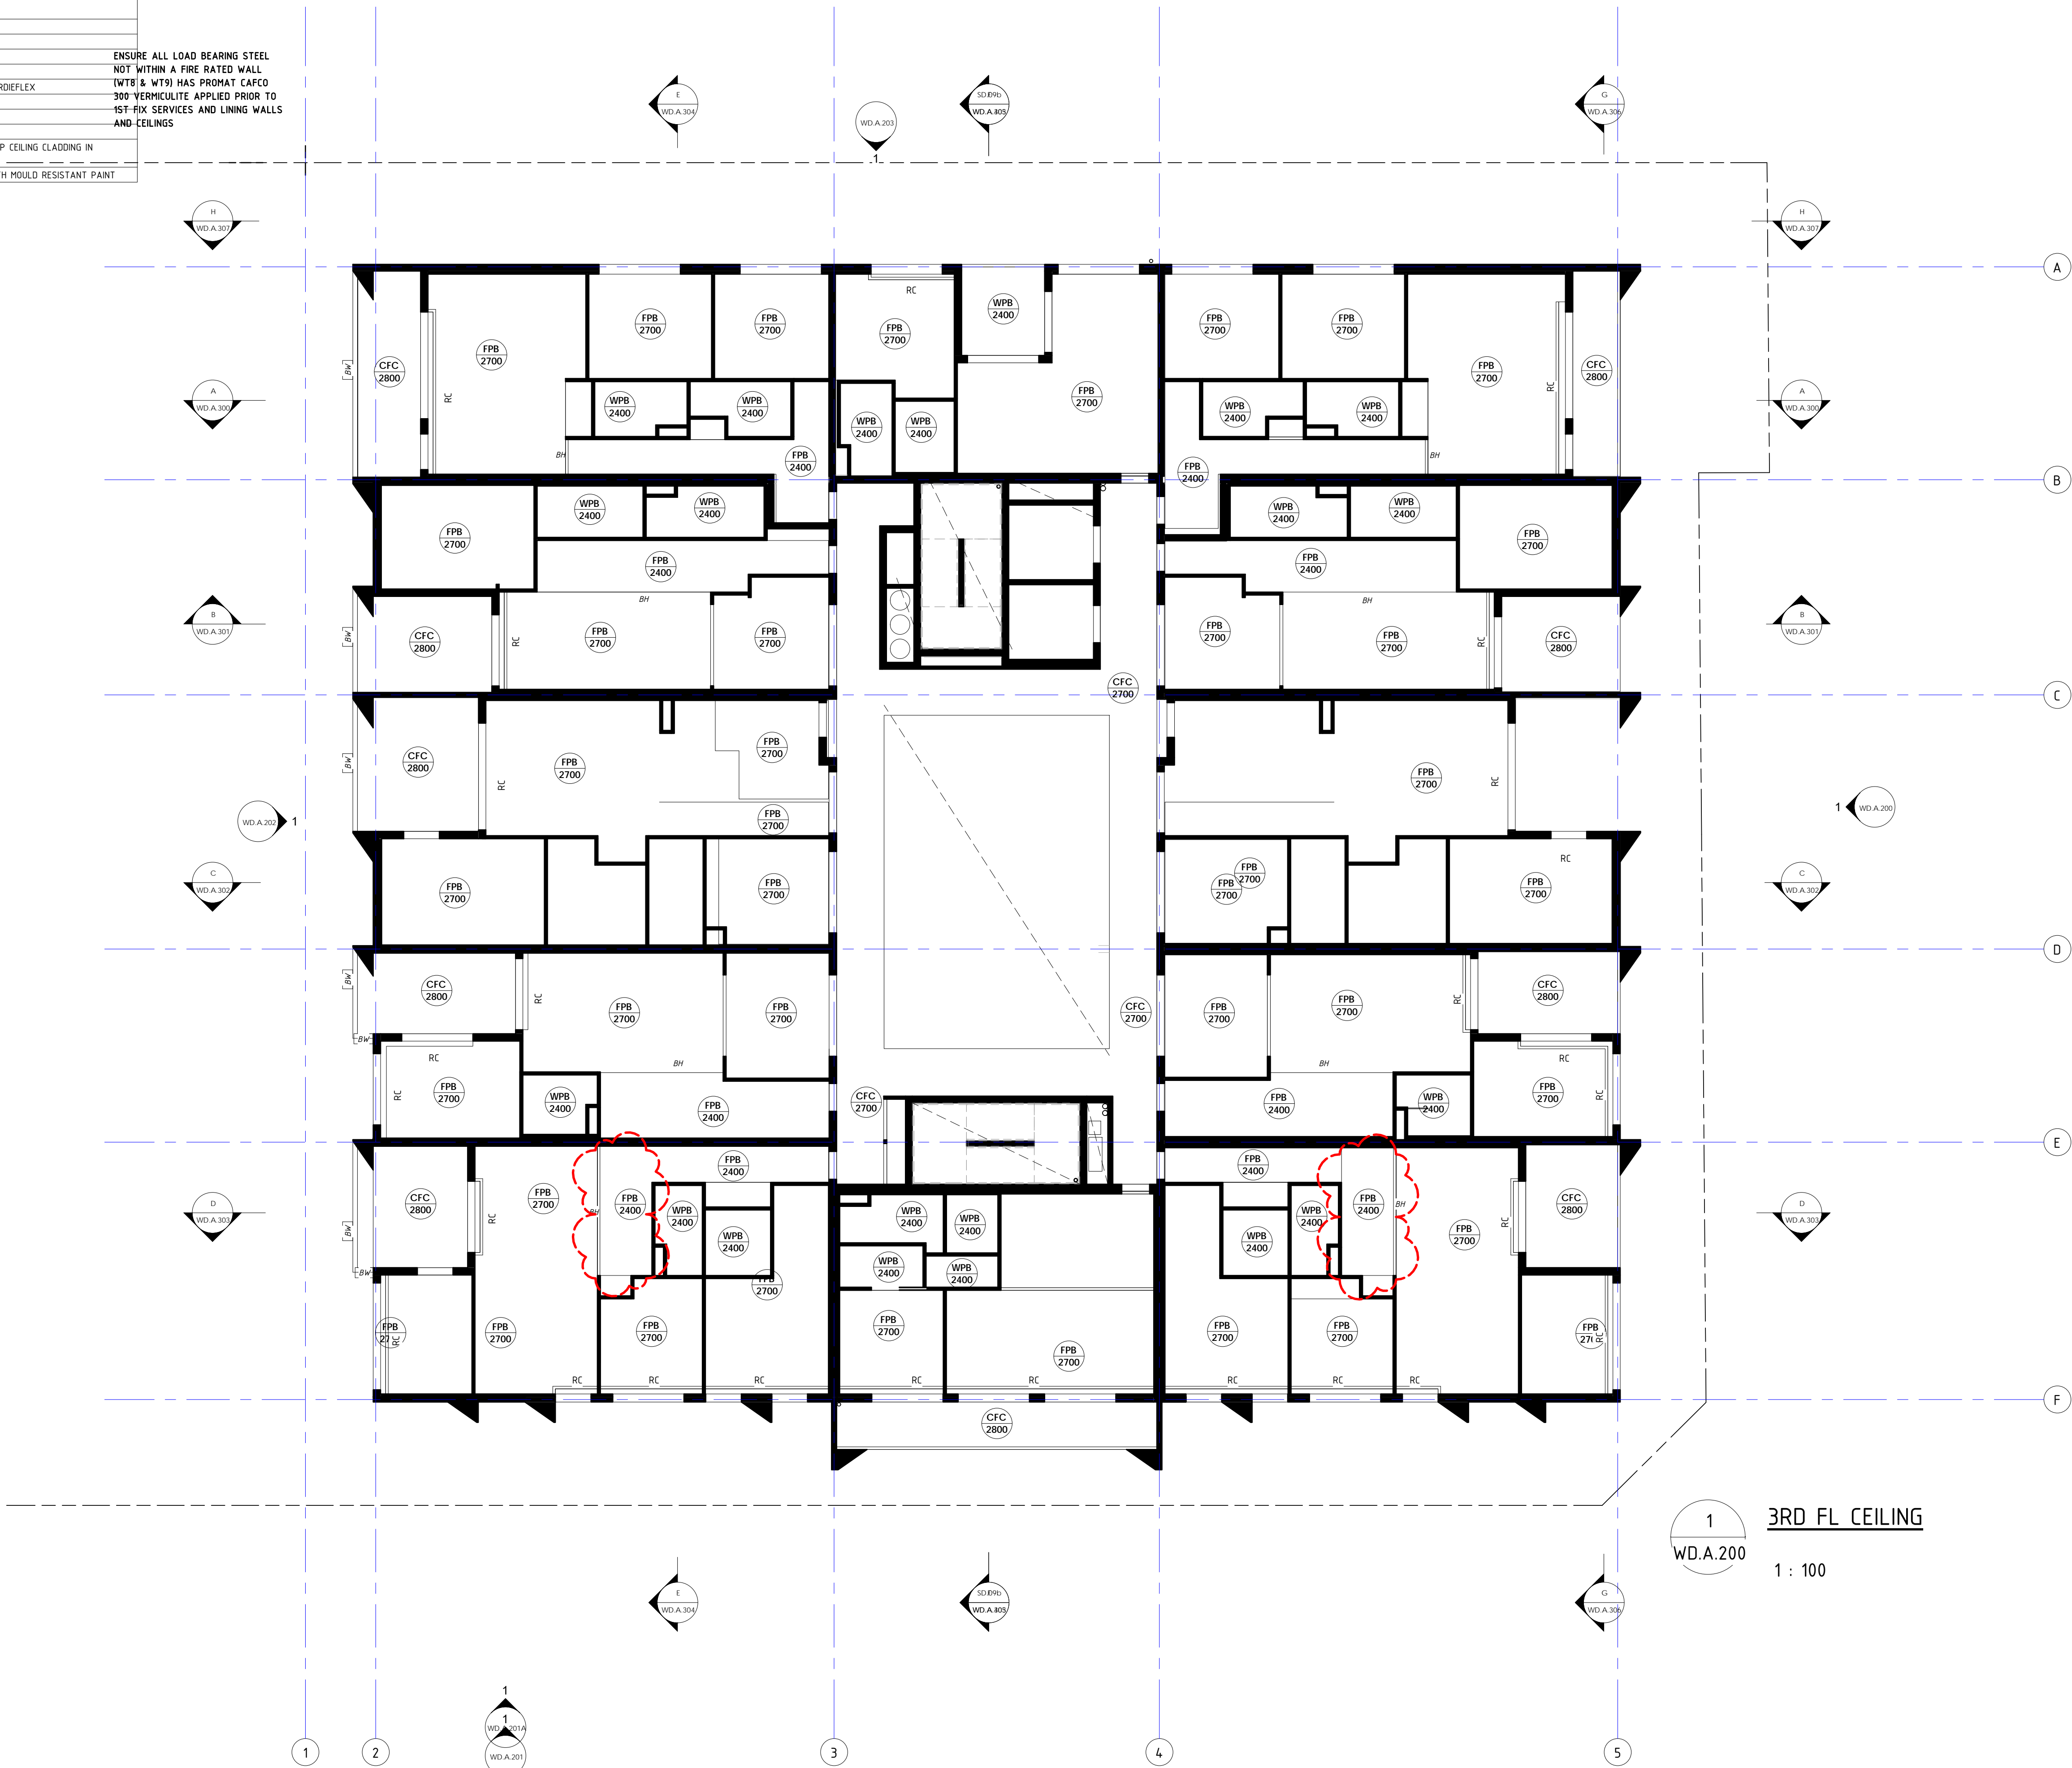

REVISIONS		
ISSUE #	DATE	DESCRIPTION
A	25/03/2019	FOR BRC APPROVAL
B	14/05/2019	REVISED SET BASED ON BRC RFI PC59515

PROJECT ADDRESS
248 UNLEY ROAD HYDE PARK
HYDE PARK PLACE - STAGE A

CLIENT
HYDE PARK PLACE PTY LTD



SHEET
RCP 3RD FLOOR

WD.A.504

AUTHOR
GB

CURRENT REVISION
REVISED SET BASED ON
BRC RFI PC59515


ISSUE DATE
29/06/2019
FOR TENDER



www.gemmalea.com.au
gemma@gemmalea.com.au
AS/NZS 39 8502 391 538

CEILING KEY	
KEY	DESCRIPTION
BH	BULKHEAD WHERE CHANGE IN CEILING HEIGHT
BK	UNDERSIDE OF BONDEK SLAB
CB	UNDERSIDE OF CONCRETE BAND BEAM
CFC	COMPRESSED FIBRE CEMENT SHEETING SUCH AS HARDIFLEX
FPB	FLUSHED AND PAINTED PLASTERBOARD
FTR	FASCIA TRUSS
RC	RECESSED CEILING CURTAIN TRACK
TB	TIMBER-LOOK BATTENED CEILING - INNOCEIL SHIPLAP CEILING CLADDING IN WESTERN RED CEDAR, INSTALLED TO MANUF. DTLS
WPB	WATERPROOF FLUSHED PLASTERBOARD CEILING WITH MOULD RESISTANT PAINT

ENSURE ALL LOAD BEARING STEEL NOT WITHIN A FIRE RATED WALL. TWT8 & WT9) HAS PROMAT CAFCO 300 VERMICULITE APPLIED PRIOR TO 1ST FIX SERVICES AND LINING WALLS AND CEILINGS

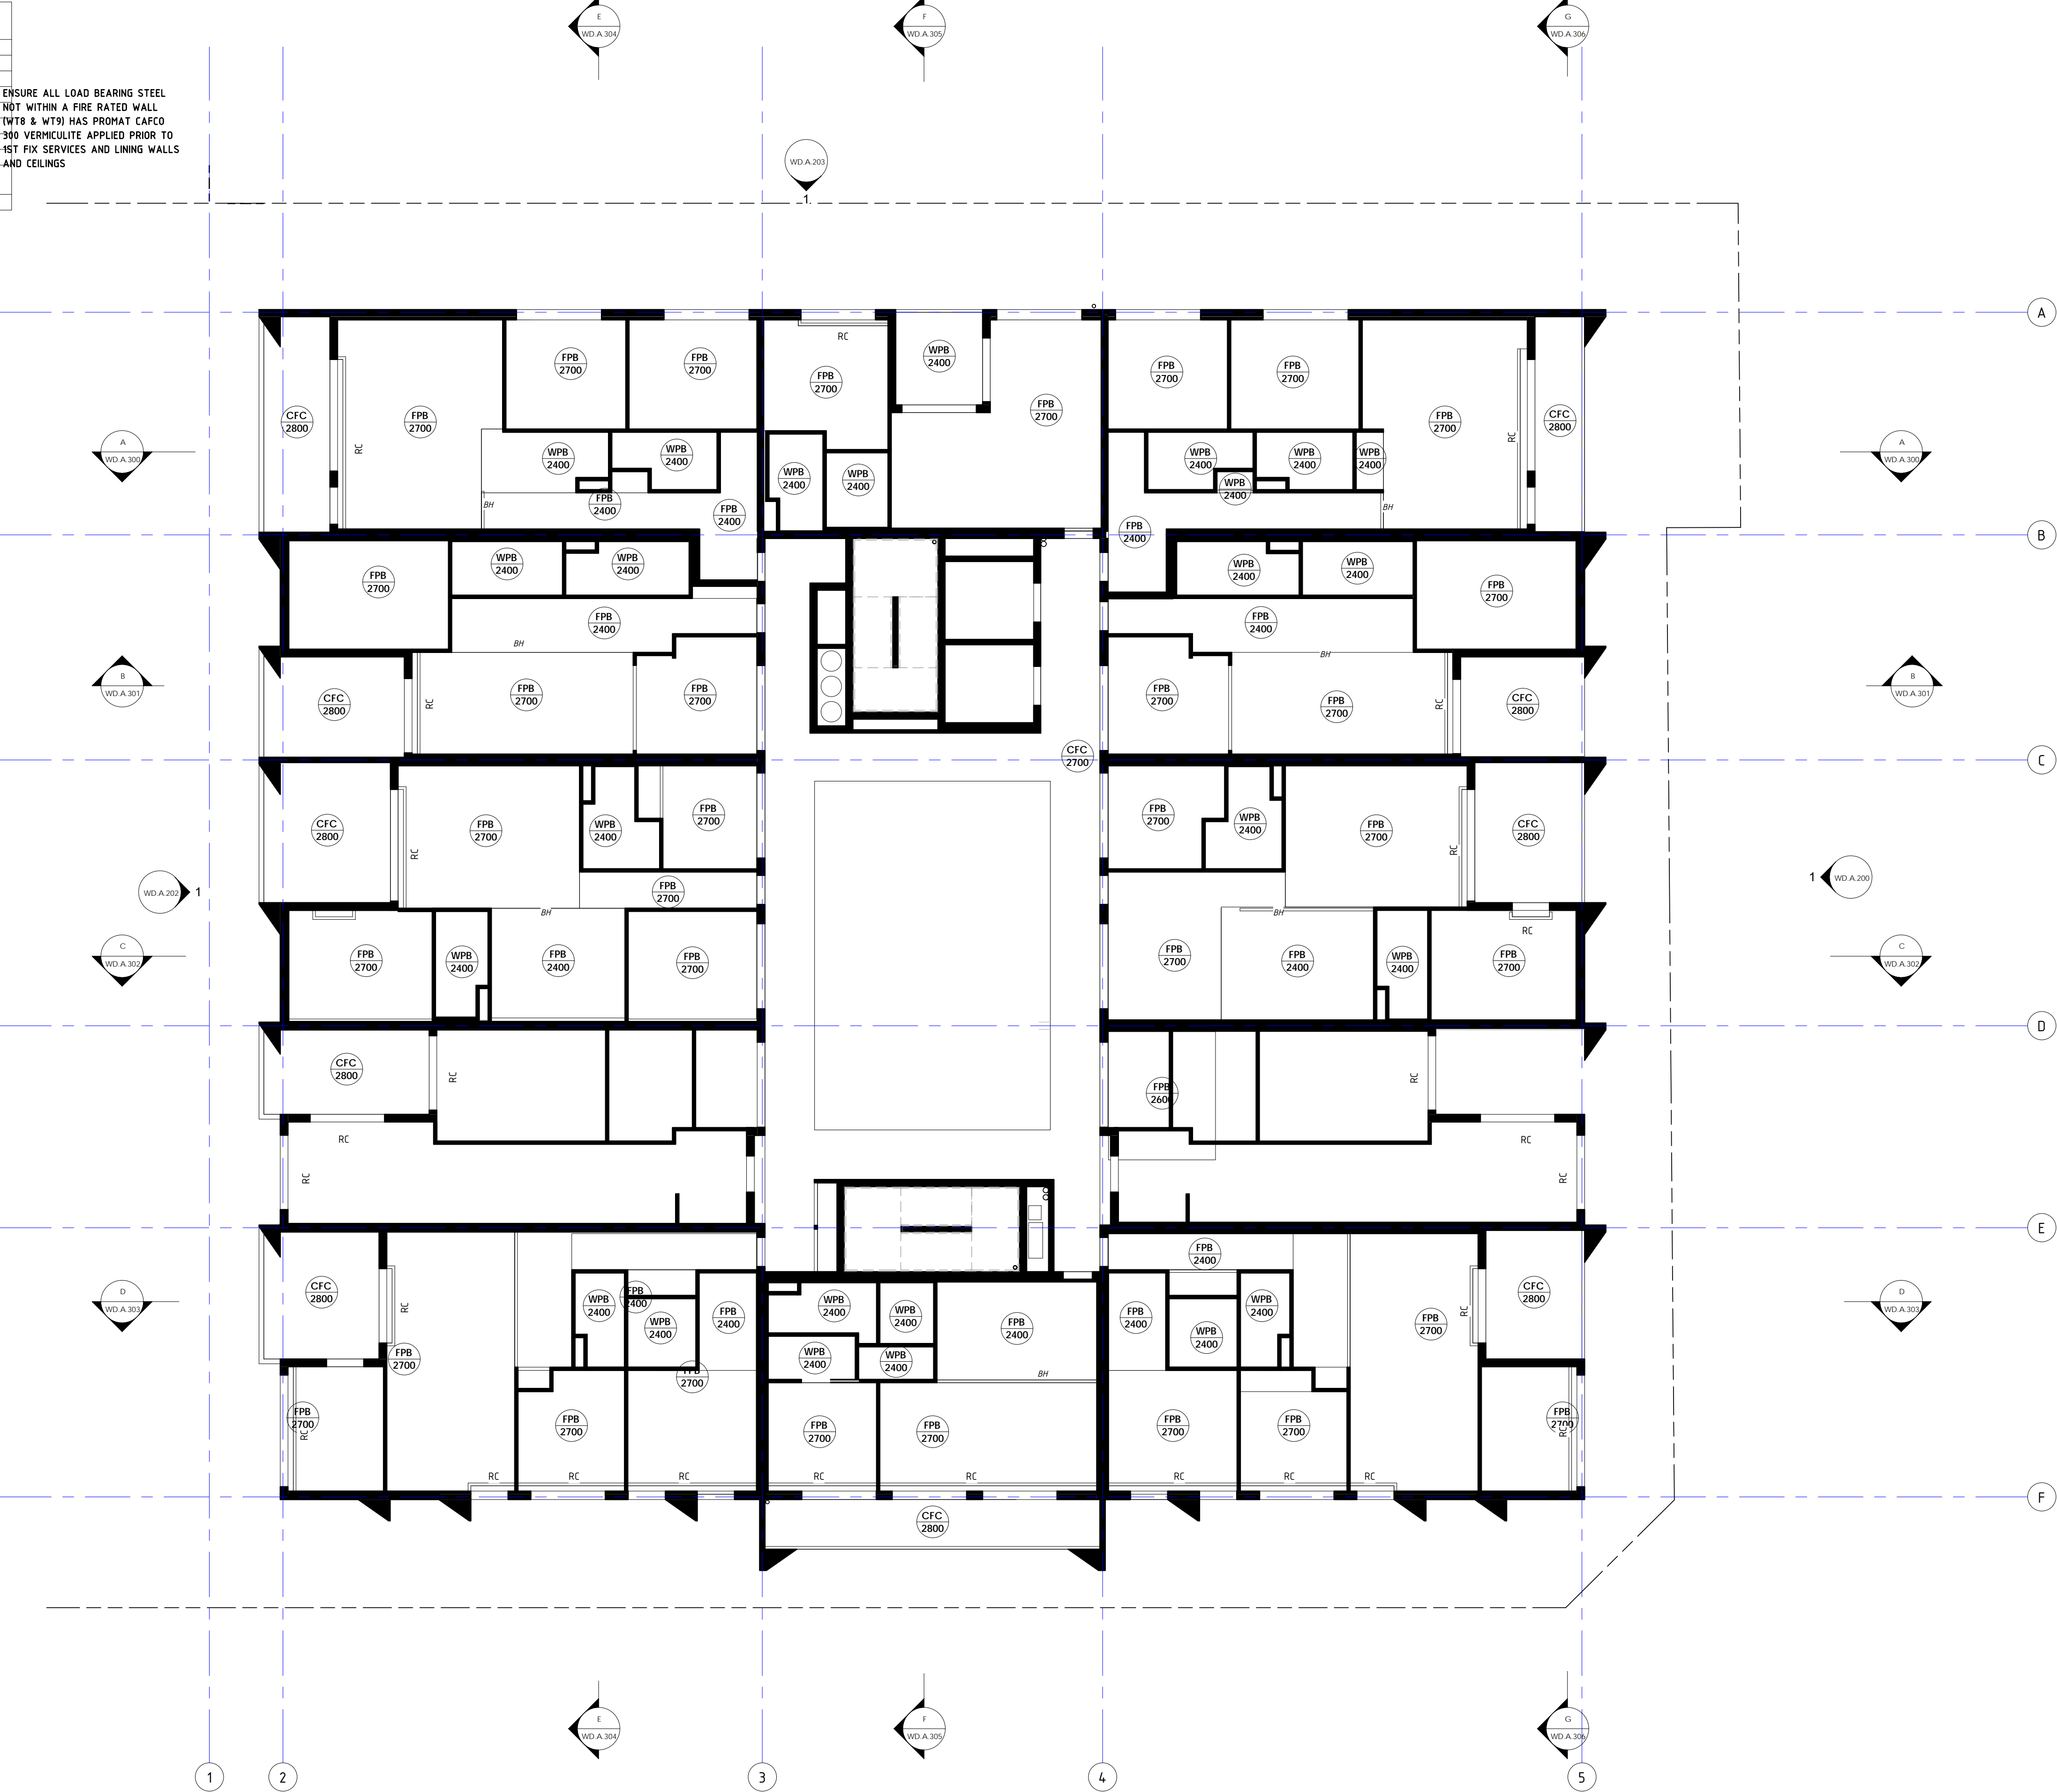

This drawing shows design development and is not for construction. It is intended for use as a guide only and should not be used for any other building or construction purposes without the approval of the designer for construction.

REVISIONS

ISSUE #	DATE	DESCRIPTION
A	25/03/2019	FOR BRC APPROVAL
B	14/05/2019	REVISED SET BASED ON BRC RFI PC59515

PROJECT ADDRESS
248 UNLEY ROAD HYDE PARK

HYDE PARK PLACE - STAGE A

CLIENT
HYDE PARK PLACE PTY LTD

CITIFY



SHEET
RCP 4TH FLOOR

WD.A.505

AUTHOR
GB

CURRENT REVISION
REVISED SET BASED ON
BRC RFI PC59515

ISSUE DATE
29/06/2019

FOR TENDER

GEMMA

LEA
DESIGN STUDIO

CEILING KEY	
KEY	DESCRIPTION
BH	BULKHEAD WHERE CHANGE IN CEILING HEIGHT
BK	UNDERSIDE OF BONDEK SLAB
CB	UNDERSIDE OF CONCRETE BAND BEAM
CFC	COMPRESSED FIBRE CEMENT SHEETING SUCH AS HARIDIEFLEX
FPB	FLUSHED AND PAINTED PLASTERBOARD
FTR	FASCIA TRUSS
RC	RECESSED CEILING CURTAIN TRACK
TB	TIMBER-LOOK BATTENED CEILING - INNOCEIL SHIPLAP CEILING CLADDING IN WESTERN RED CEDAR, INSTALLED TO MANUF. DTLS
WPB	WATERPROOF FLUSHED PLASTERBOARD CEILING WITH MOULD RESISTANT PAINT

ENSURE ALL LOAD BEARING STEEL NOT WITHIN A FIRE RATED WALL (WT8 & WT9) HAS PROMAT CAFCO 300 VERMICULITE APPLIED PRIOR TO 1ST FIX SERVICES AND LINING WALLS AND CEILINGS



1
WD.A.200
5TH FLOOR CEILING
1 : 100

REVISIONS		
ISSUE #	DATE	DESCRIPTION
A	25/03/2019	FOR BRC APPROVAL
B	14/05/2019	REVISED SET BASED ON BRC RFI PC59515

PROJECT ADDRESS
248 UNLEY ROAD HYDE PARK

HYDE PARK PLACE - STAGE A

CLIENT
HYDE PARK PLACE PTY LTD



SHEET
RCP 5TH FLOOR

WD.A.506

AUTHOR
GB


CURRENT REVISION
REVISED SET BASED ON
BRC RFI PC59515

ISSUE DATE
29/06/2019

FOR TENDER



CEILING KEY	
KEY	DESCRIPTION
BH	BULKHEAD WHERE CHANGE IN CEILING HEIGHT
BK	UNDERSIDE OF BONDEK SLAB
CB	UNDERSIDE OF CONCRETE BAND BEAM
CFC	COMPRESSED FIBRE CEMENT SHEETING SUCH AS HARDIEFLEX
FPB	FLUSHED AND PAINTED PLASTERBOARD
FTR	FASCIA TRUSS
RC	RECESSED CEILING CURTAIN TRACK
TB	TIMBER-LOOK BATTENED CEILING - INNOCEIL SHIPLAP CEILING CLADDING IN WESTERN RED CEDAR, INSTALLED TO MANUF. DTLS
WPB	WATERPROOF FLUSHED PLASTERBOARD CEILING WITH MOULD RESISTANT PAINT

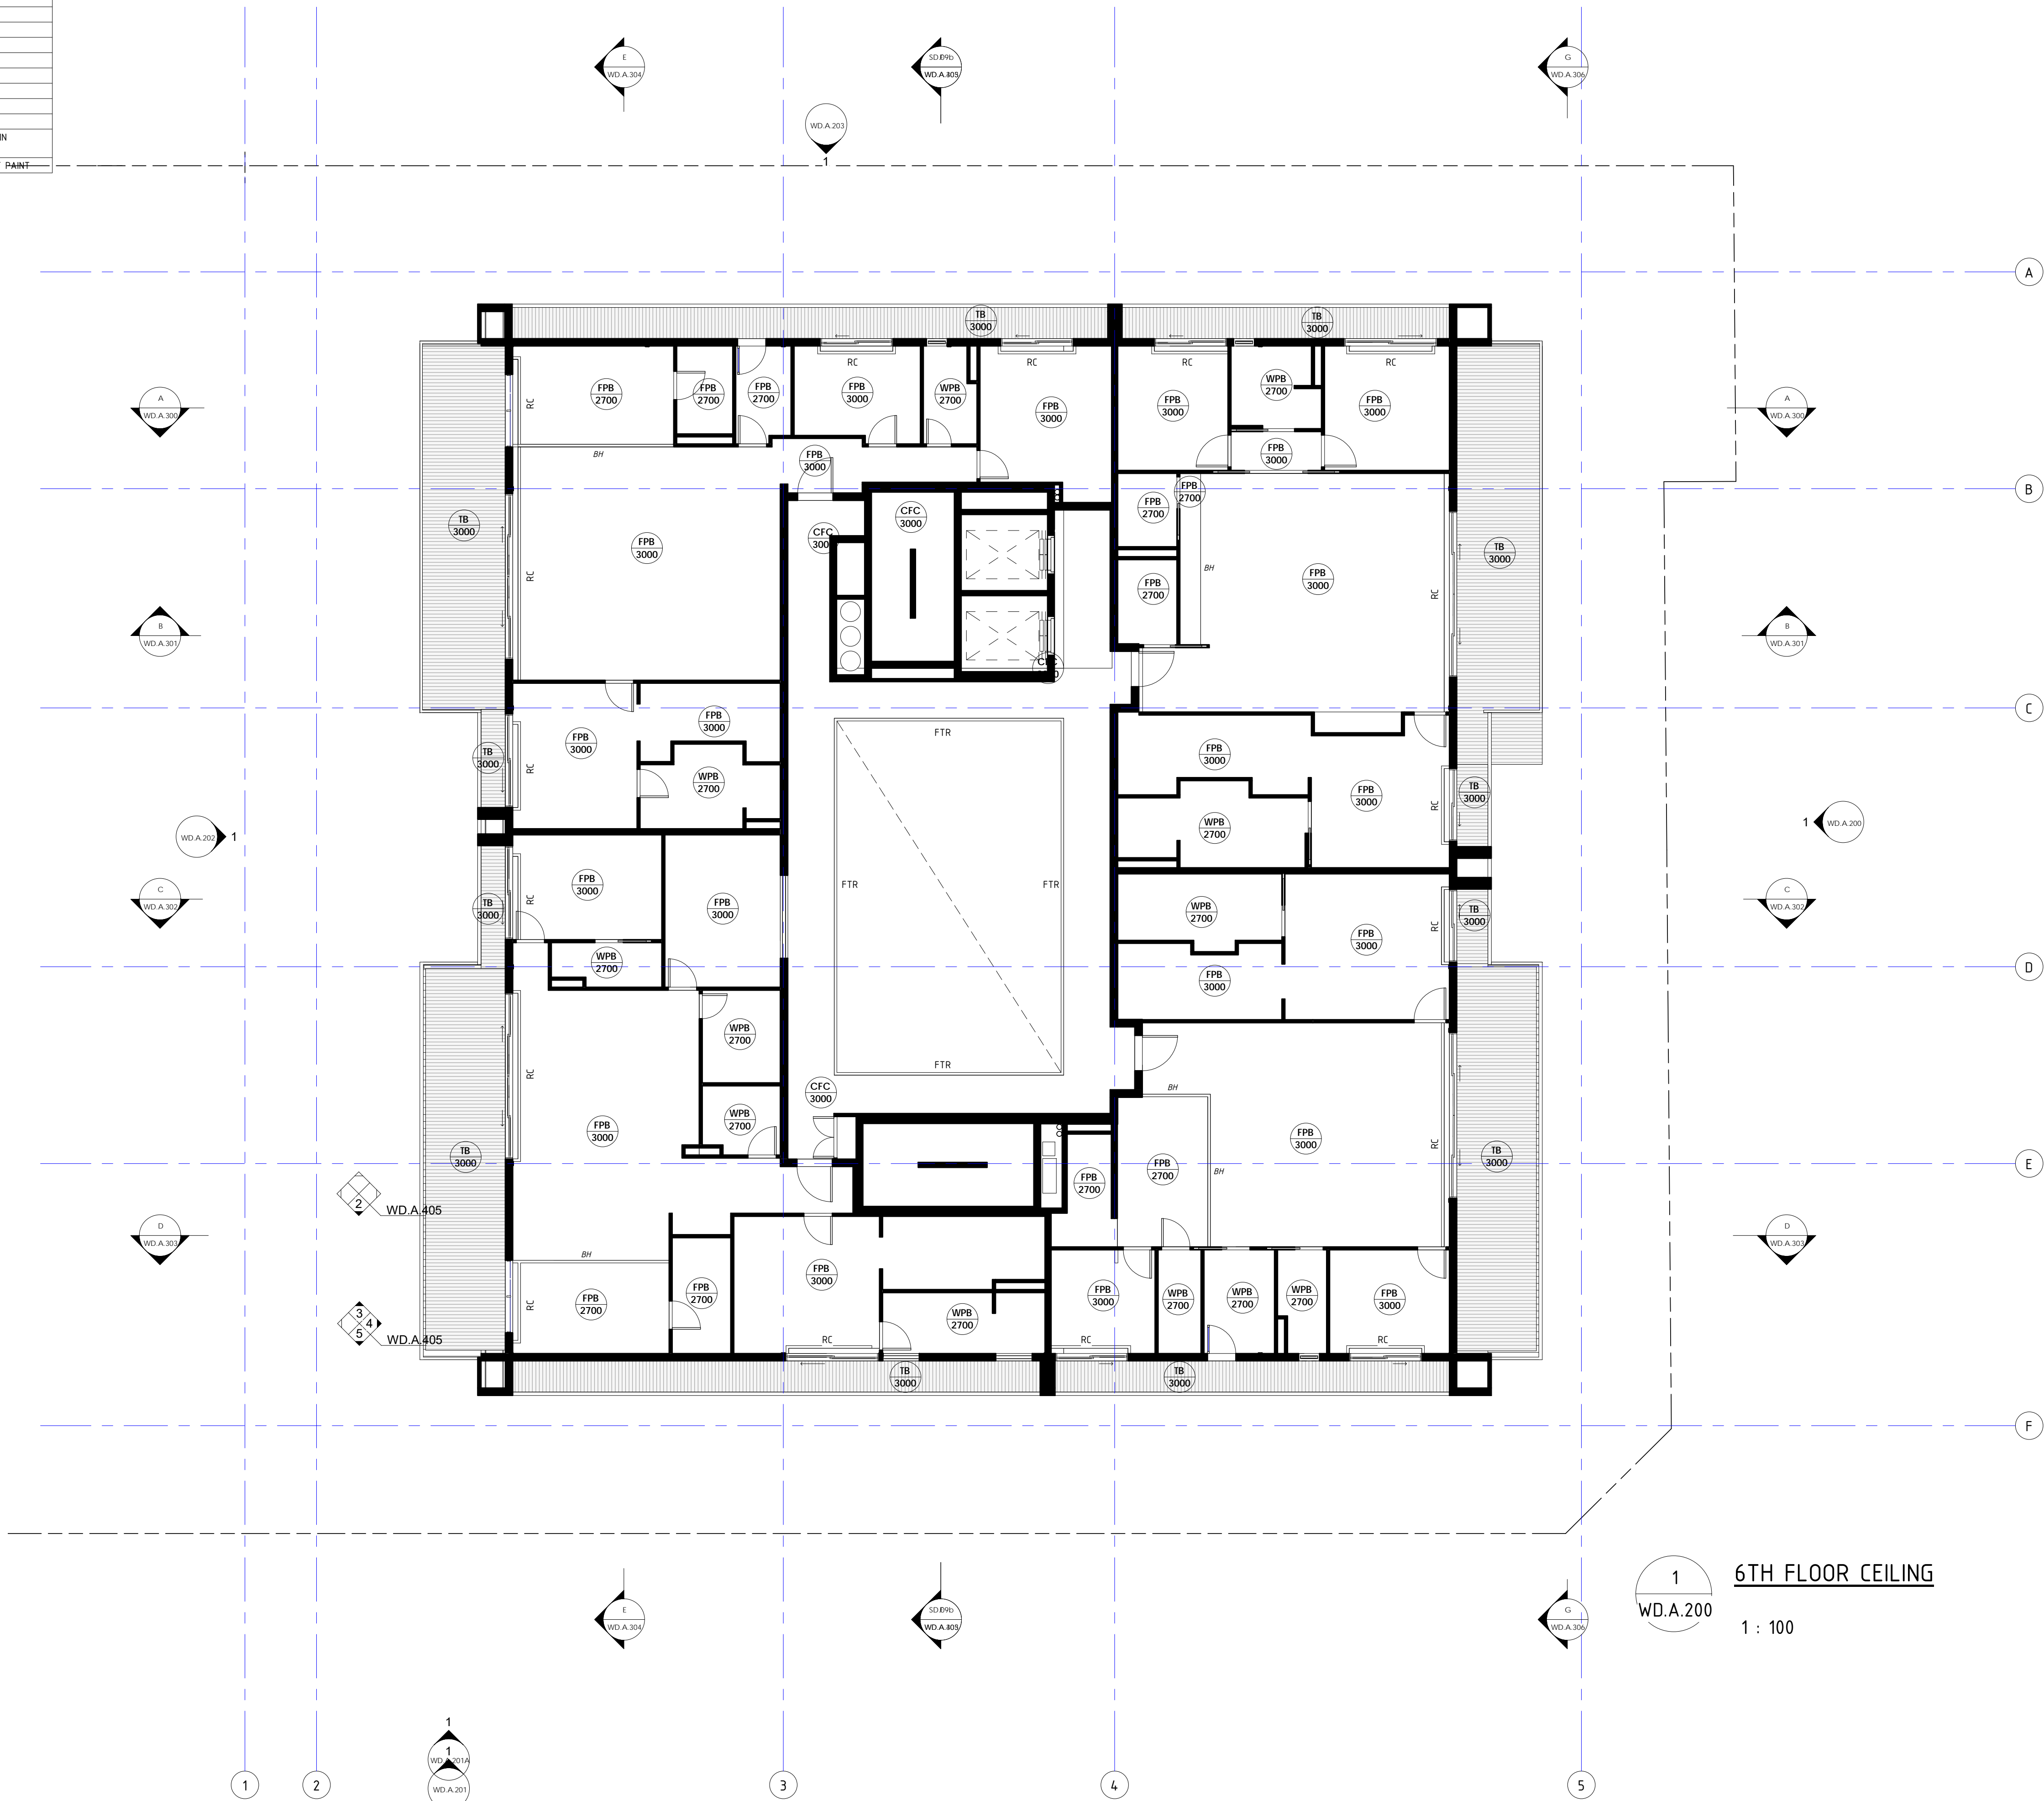

1
WD.A.200
6TH FLOOR CEILING
1 : 100

This drawing shows design development and is not for construction. It is intended for use by the client and the architect only. It is not to be used for any other building or construction purposes without the written consent of the architect.

REVISIONS

ISSUE #	DATE	DESCRIPTION
A	25/03/2019	FOR BRC APPROVAL
B	14/05/2019	REVISED SET BASED ON BRC RFI PC59515

PROJECT ADDRESS
248 UNLEY ROAD HYDE PARK
HYDE PARK PLACE - STAGE A

CLIENT
HYDE PARK PLACE PTY LTD



SHEET
RCP 6TH FLOOR

WD.A.507

AUTHOR
GB

CURRENT REVISION
REVISED SET BASED ON
BRC RFI PC59515

ISSUE DATE
29/06/2019
FOR TENDER



www.gemmalea.com.au
gemma@gemmalea.com.au
