


DEMOLITION &  
INFRASTRUCTURE PLAN

1 : 100

DP 1221

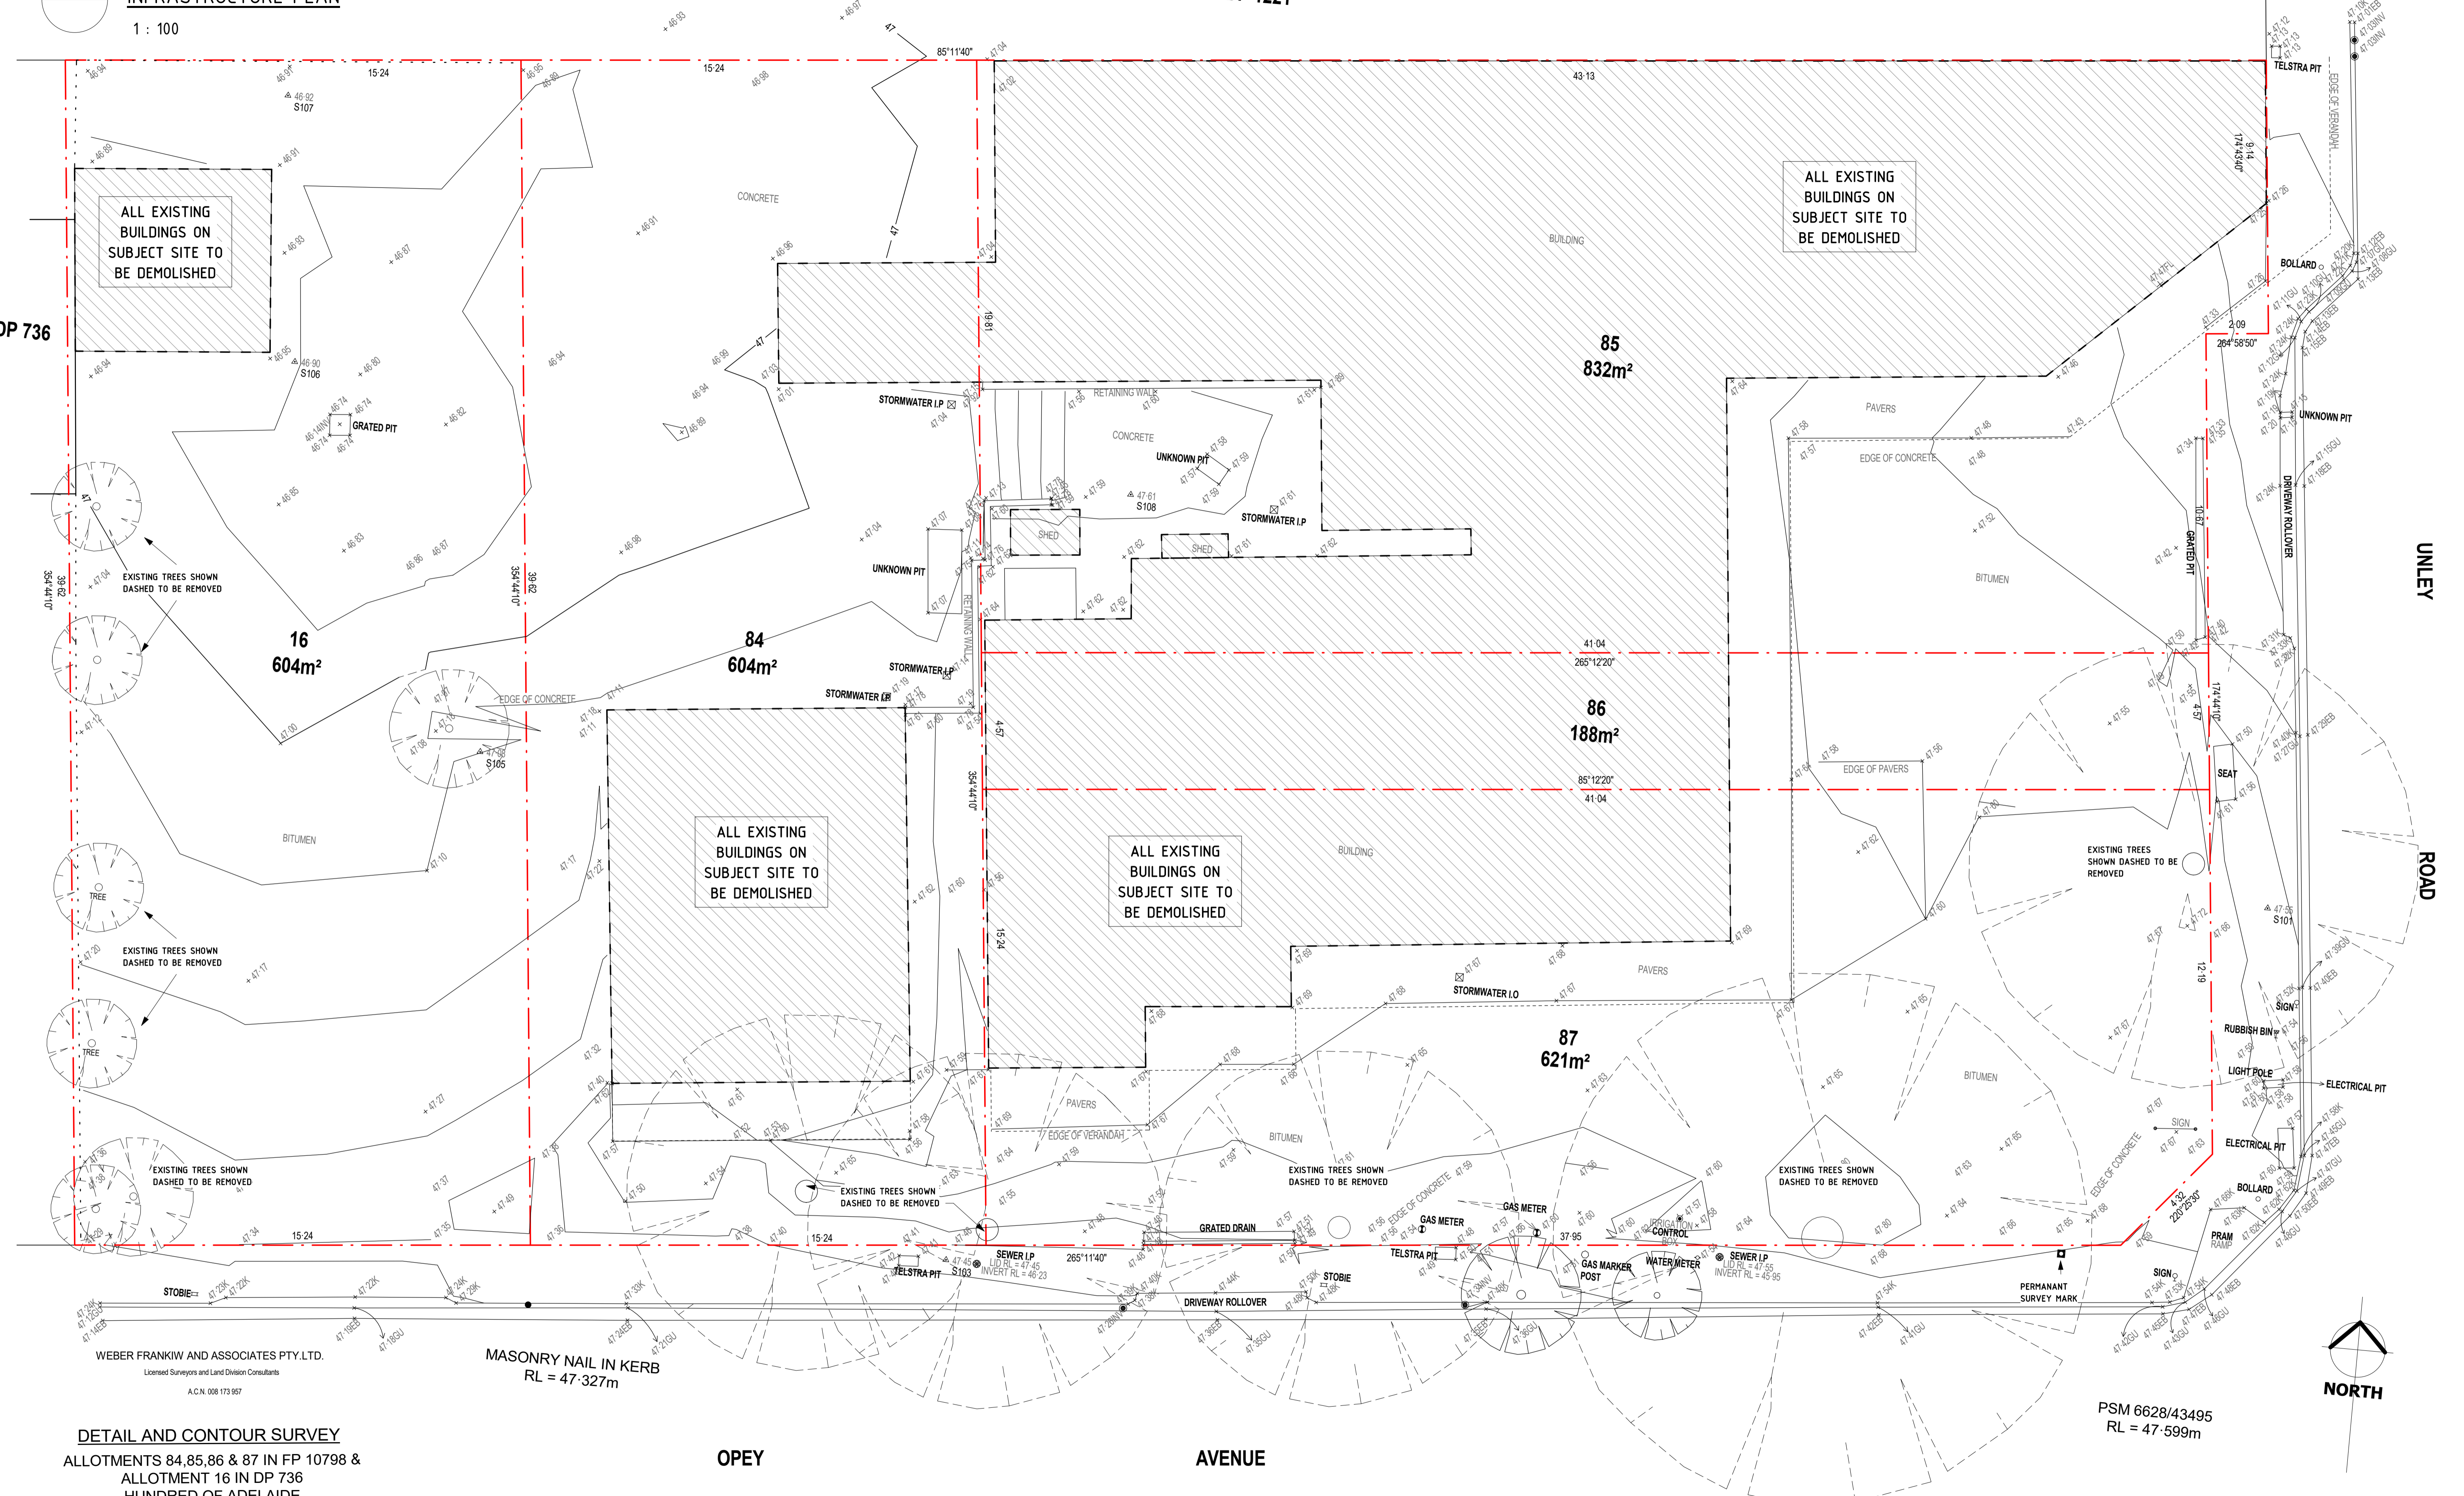

WEBER FRANKIW AND ASSOCIATES PTY. LTD.  
Licensed Surveyors and Land Division Consultants  
A.C.N. 008 173 957

DETAIL AND CONTOUR SURVEY  
ALLOTMENTS 84,85,86 & 87 IN FP 10798 &  
ALLOTMENT 16 IN DP 736  
HUNDRED OF ADELAIDE  
HYDE PARK

REVISIONS		
ISSUE #	DATE	DESCRIPTION
A	25/03/2019	FOR BRC APPROVAL

PROJECT ADDRESS  
248 UNLEY ROAD HYDE PARK  
  
HYDE PARK PLACE - STAGE A

CLIENT  
HYDE PARK PLACE PTY LTD

CITIFY



SHEET  
DEMOLITION & STREET  
INFRASTRUCTURE PLAN  
WD.002

AUTHOR  
GB  
  
CURRENT REVISION  
FOR BRC APPROVAL

ISSUE DATE  
29/06/2019  
  
FOR TENDER

GEMMA

LEA  
DESIGN STUDIO