


NOTES FOR BUILDER:
1. ALL DIMENSIONS ARE FROM GRID TO CENTRELINES OF COLUMNS OR FROM AND TO EDGES OF WALLS
2. REFER TO STRUCTURAL ENGINEER'S DRAWINGS FOR COLUMN, FOOTING, PILE AND BEAM SIZES AND LOCATIONS
3. REFER TO CIVIL ENGINEER'S DRAWINGS FOR STORMWATER LAYOUT AND CIVIL PLAN
4. REFER TO SERVICE ENGINEER'S DRAWINGS FOR SERVICES & EQUIPMENT INFORMATION & SIZES ETC.

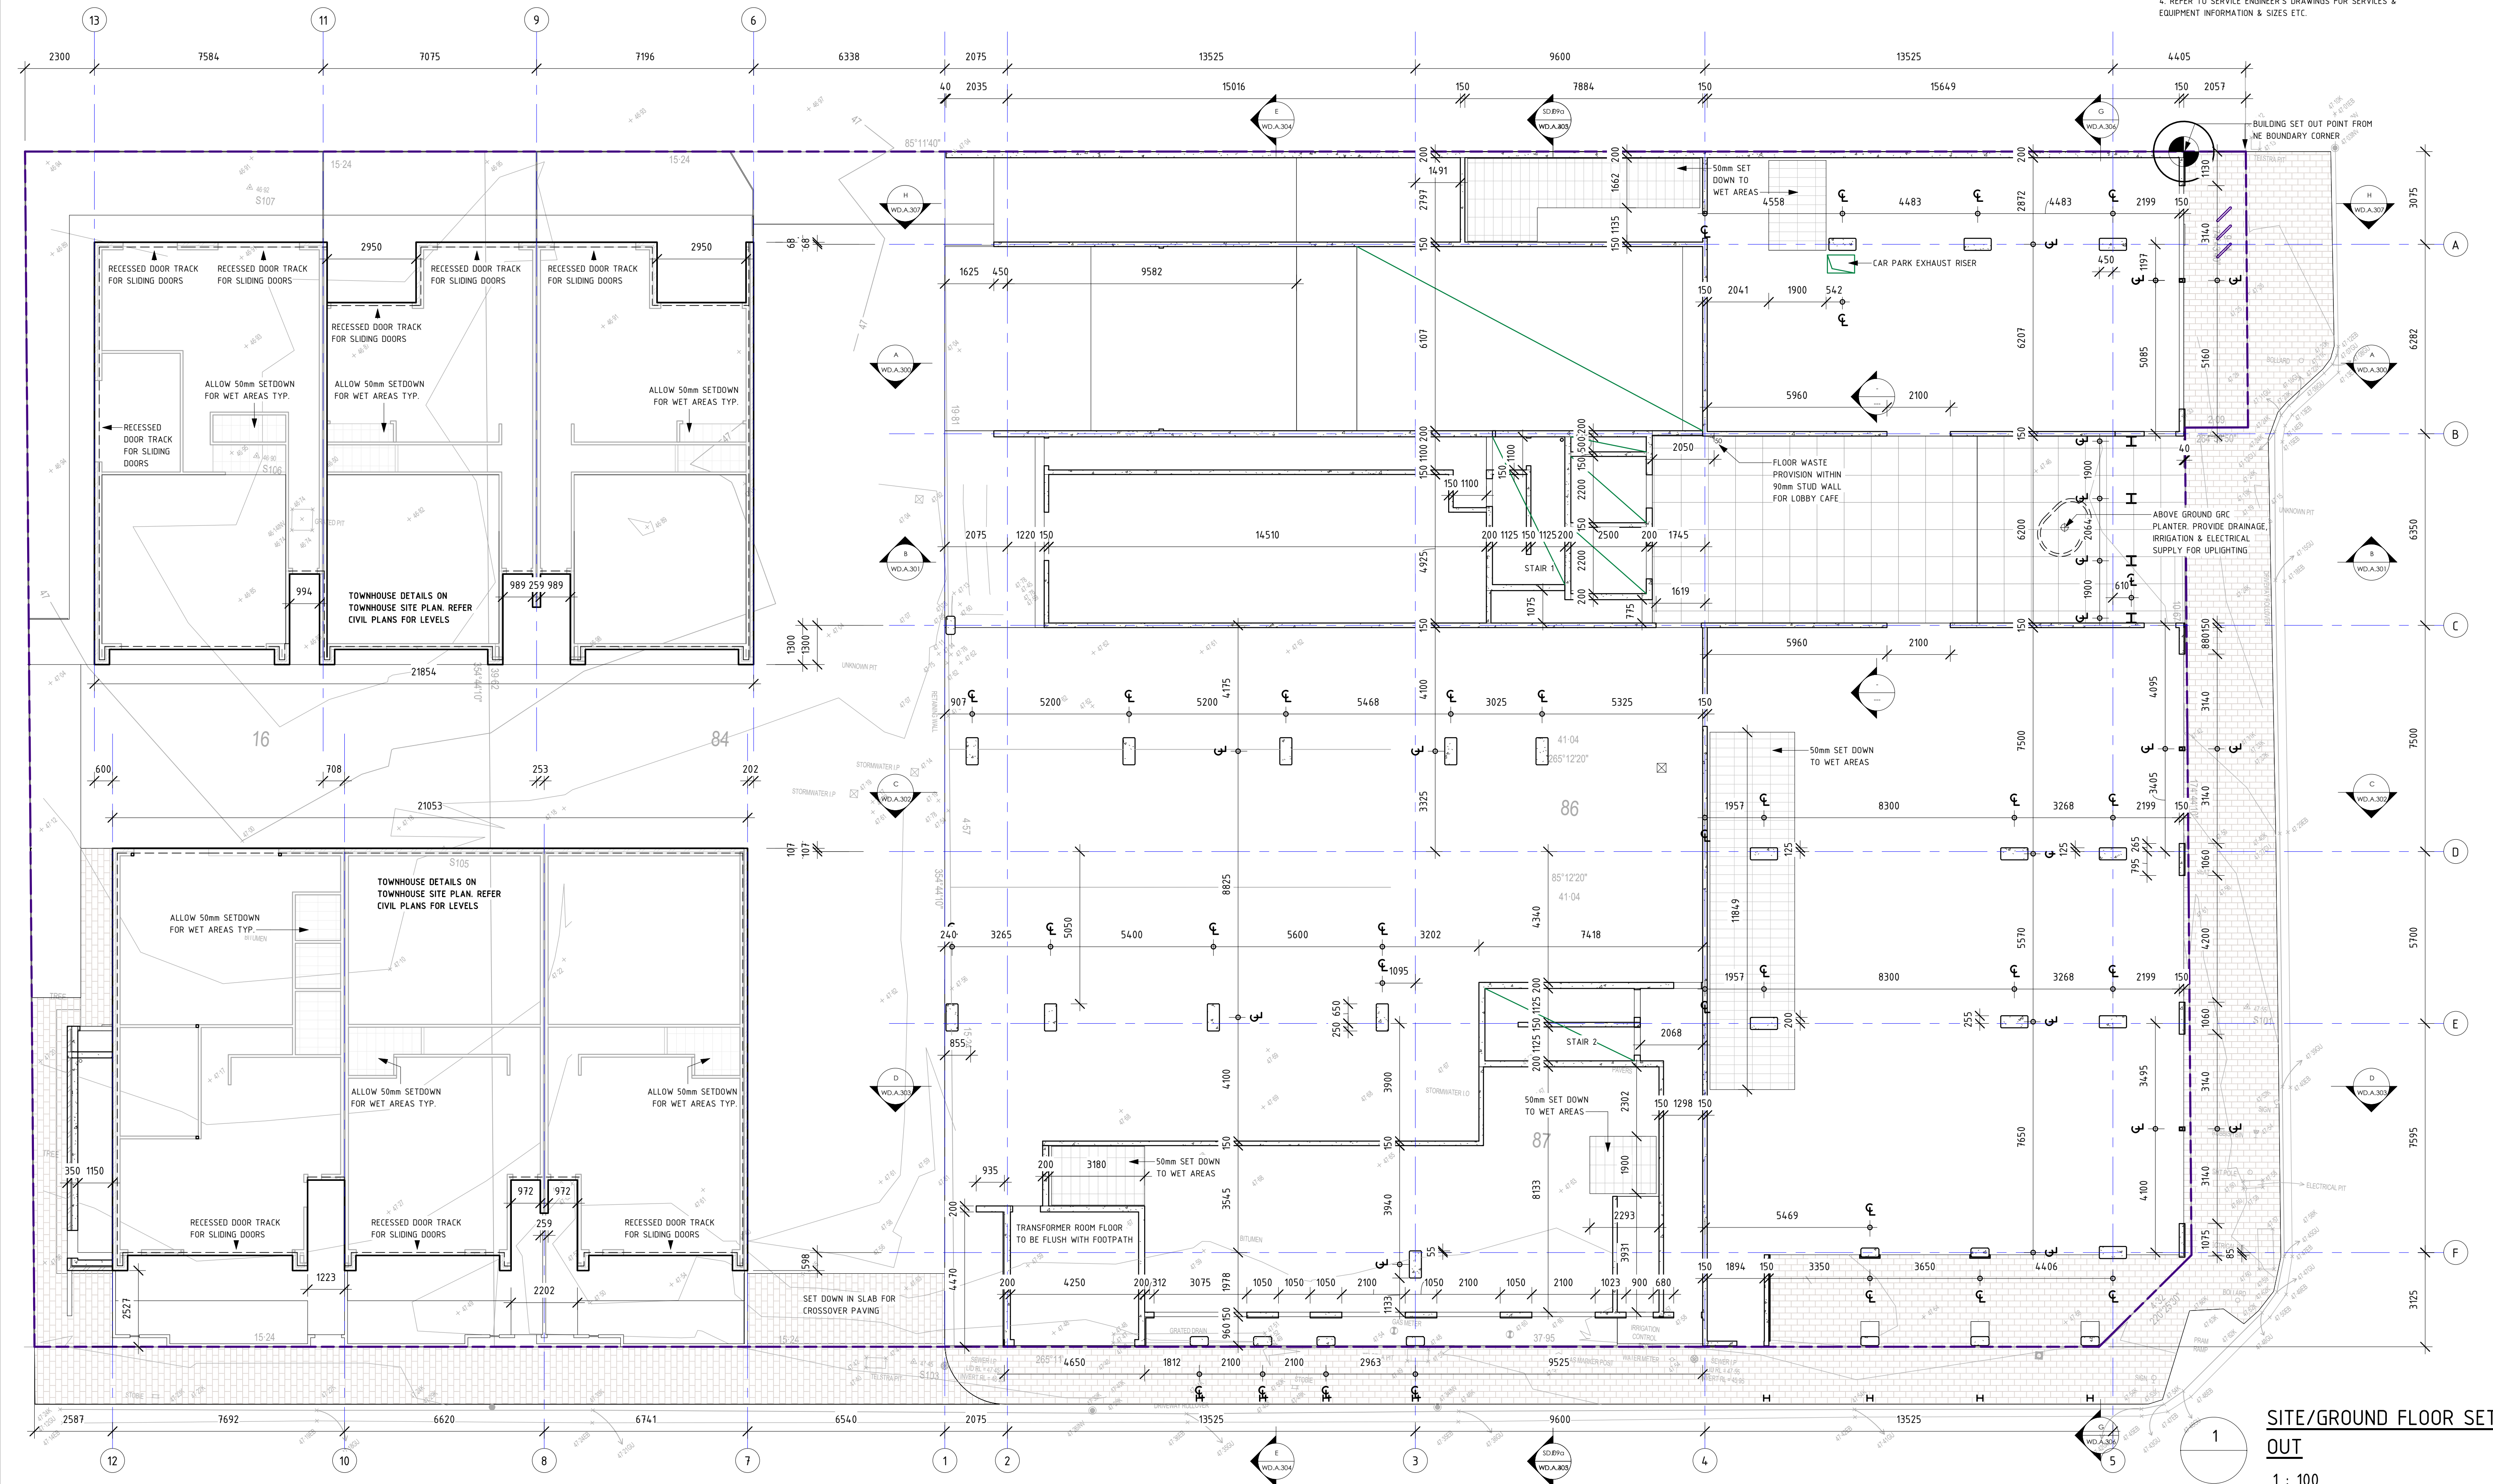

SITE/GROUND FLOOR SET OUT

1 : 100

This drawing shows design information and is not to be used for construction. It is the responsibility of the client to ensure that the design is suitable for the intended use and that all necessary approvals are obtained before construction.

REVISIONS

ISSUE #	DATE	DESCRIPTION
A	25/03/2019	FOR BRC APPROVAL
B	14/05/2019	REVISED SET BASED ON BRC RFI PC59515

PROJECT ADDRESS
248 UNLEY ROAD HYDE PARK

HYDE PARK PLACE - STAGE A

CLIENT
HYDE PARK PLACE PTY LTD

CITIFY



SHEET
SITE/GROUND SITE SET OUT
PLAN
WD.005

AUTHOR
GB

CURRENT REVISION
REVISED SET BASED ON
BRC RFI PC59515

ISSUE DATE
29/06/2019

FOR TENDER

GEMMA | LEA
DESIGN STUDIO
www.gemmalea.com.au
gemma@gemmalea.com.au
08 9552 5911 5385