


CEILING KEY	
KEY	DESCRIPTION
BH	BULKHEAD WHERE CHANGE IN CEILING HEIGHT
BK	UNDERSIDE OF BONDEK SLAB
CB	UNDERSIDE OF CONCRETE BAND BEAM
CFC	COMPRESSED FIBRE CEMENT SHEETING SUCH AS HARDEFLEX
FPB	FLUSHED AND PAINTED PLASTERBOARD
FTR	FASCIA TRUSS
RC	RECESSED CEILING CURTAIN TRACK
TB	TIMBER-LOOK BATTENED CEILING - INNOCEIL SHIPLAP CEILING CLADDING IN WESTERN RED CEDAR, INSTALLED TO MANUF. DFLS
WPB	WATERPROOF FLUSHED PLASTERBOARD CEILING WITH MOULD RESISTANT PAINT

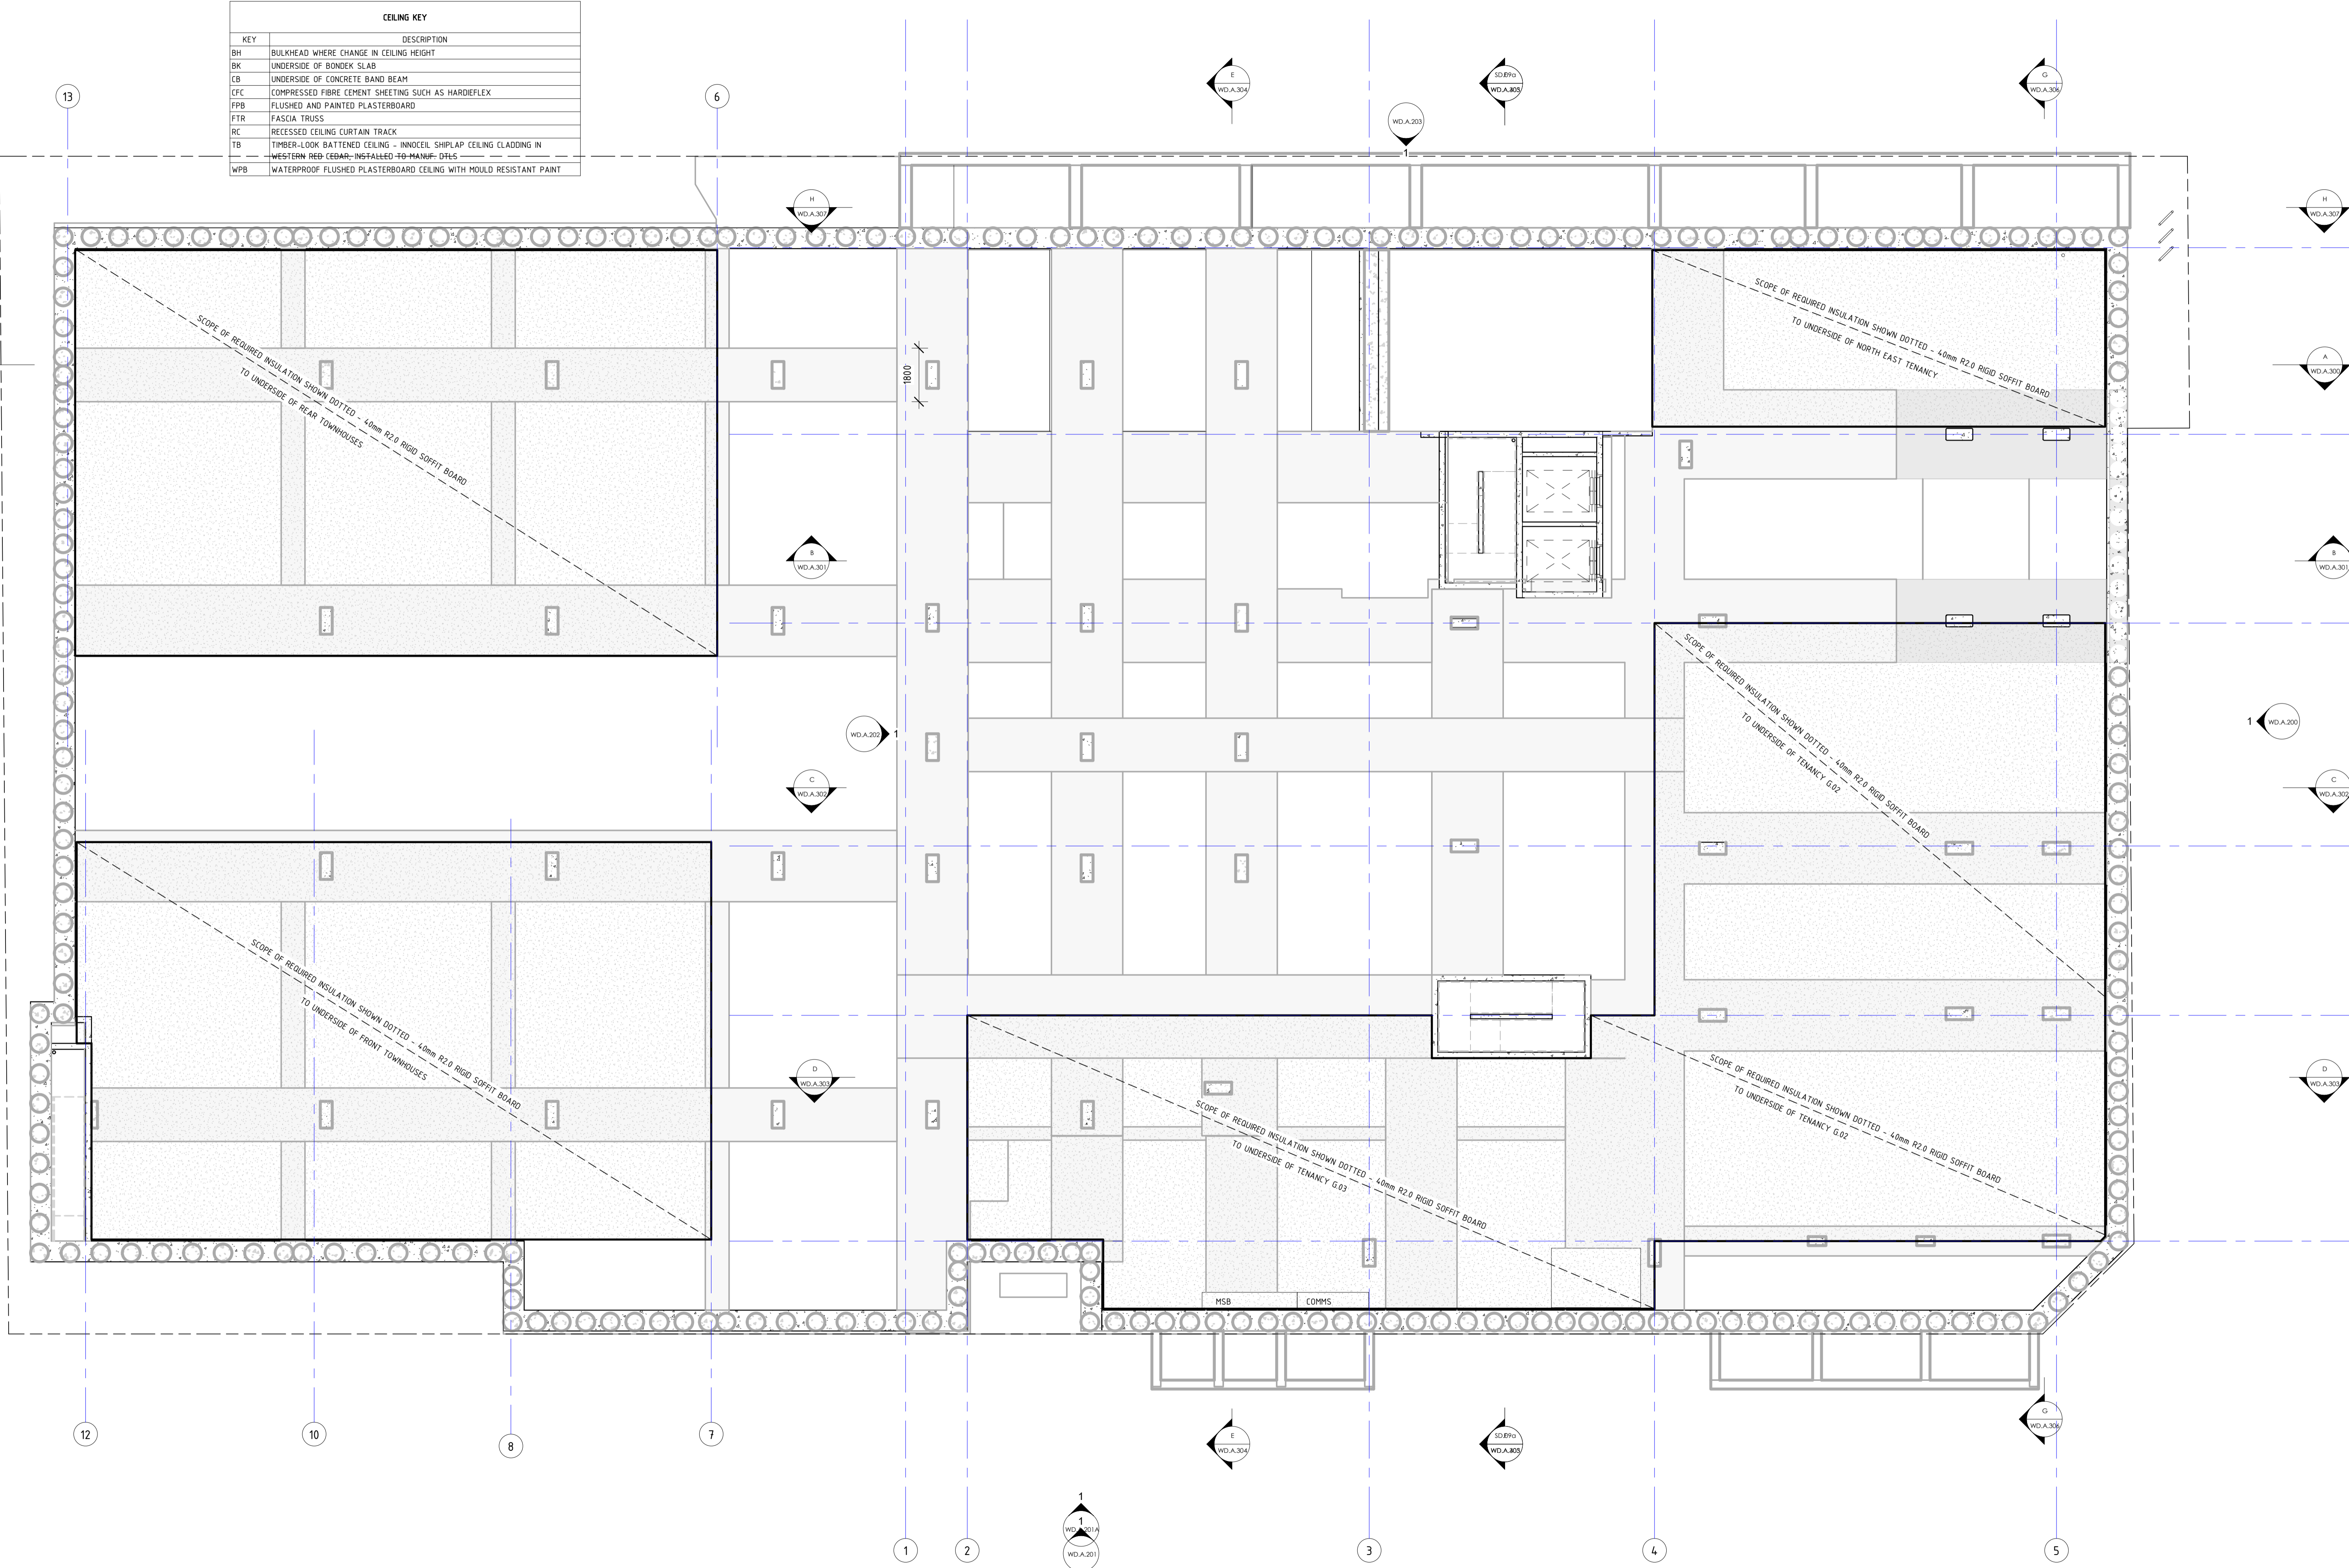

This drawing shows design information and is intended for use by the client. It is not to be used for construction purposes without the written consent of the designer. The client acknowledges that they are responsible for ensuring that the design information is used in accordance with the relevant building codes and standards. The designer is not responsible for any errors or omissions in this drawing.


REVISIONS	
ISSUE #	DATE
A	25/03/2019
B	14/05/2019

PROJECT ADDRESS
248 UNLEY ROAD HYDE PARK

HYDE PARK PLACE - STAGE A

CLIENT
HYDE PARK PLACE PTY LTD

CITIFY

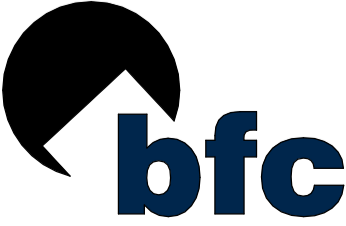

SHEET
RCP BASEMENT

WD.A.500

AUTHOR
GB

CURRENT REVISION
REVISED SET BASED ON
BRC RFI PC59515

ISSUE DATE
29/06/2019

FOR TENDER

GEMMA
www.gemmalea.com.au
gemma@gemmalea.com.au
AS/NZS 3952:2011 538

LEA
DESIGN STUDIO