


CEILING KEY	
KEY	DESCRIPTION
BH	BULKHEAD WHERE CHANGE IN CEILING HEIGHT
BK	UNDERSIDE OF BONDEX SLAB
CB	UNDERSIDE OF CONCRETE BAND BEAM
CFC	COMPRESSED FIBRE CEMENT SHEETING SUCH AS HARDIEFLEX
FPB	FLUSHED AND PAINTED PLASTERBOARD
FTR	FASCIA TRUSS
RC	RECESSED CEILING CURTAIN TRACK
TB	TIMBER-LOOK BATTENED CEILING - INNOCEIL SHIPLAP CEILING CLADDING IN WESTERN RED CEDAR, INSTALLED TO MANUF. DTLS
WPB	WATERPROOF FLUSHED PLASTERBOARD CEILING WITH MOULD RESISTANT PAINT

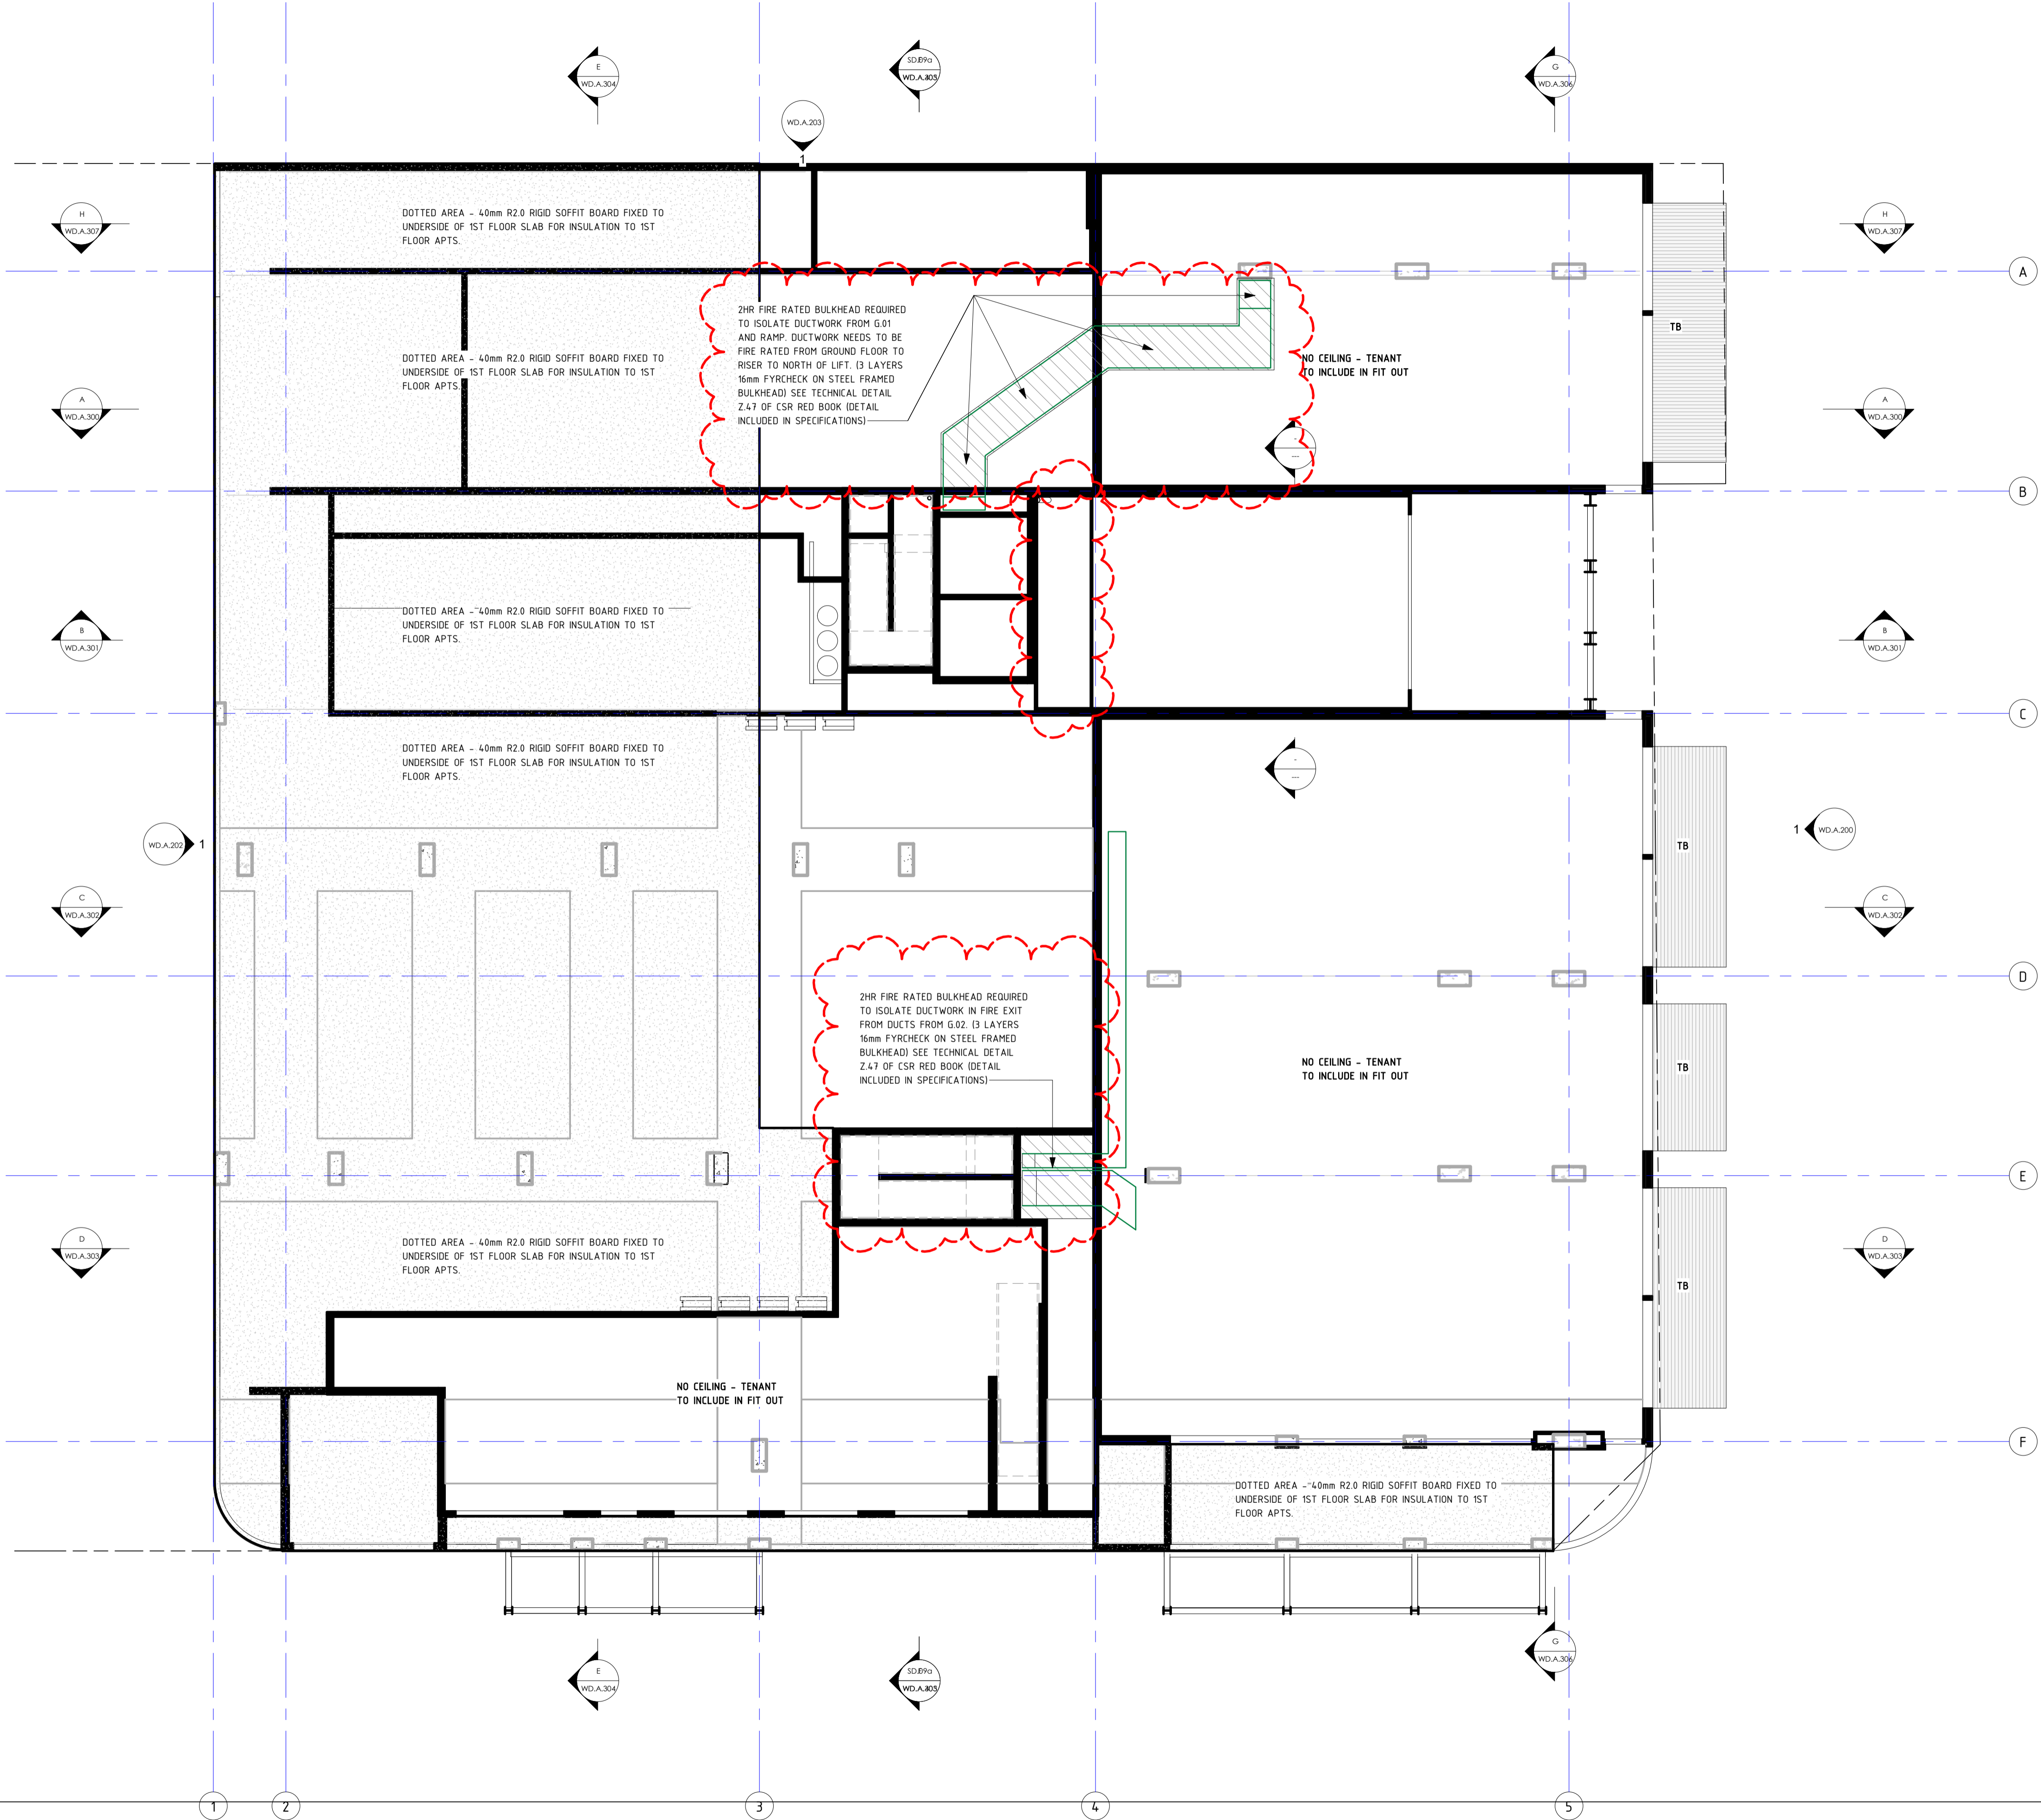

REVISIONS		
ISSUE #	DATE	DESCRIPTION
A	25/03/2019	FOR BRC APPROVAL
B	14/05/2019	REVISED SET BASED ON BRC RFI PC59515
D	29/06/2019	FOR TENDER & BRC

This drawing shows design development and is intended to be used for construction. It is not to be used for any other building, project, or purpose without the written consent of the designer. The designer is not responsible for any errors or omissions in this drawing.

PROJECT ADDRESS
248 UNLEY ROAD HYDE PARK
HYDE PARK PLACE - STAGE A

CLIENT
HYDE PARK PLACE PTY LTD

CITIFY



SHEET
RCP GROUND FLOOR
WD.A.501

AUTHOR
GB
CURRENT REVISION
FOR TENDER & BRC

ISSUE DATE
29/06/2019
FOR TENDER

GEMMA | LEA
DESIGN STUDIO
www.gemmalea.com.au
gemma@gemmalea.com.au
AS/NZS 39 8502 391 538