


CEILING KEY	
KEY	DESCRIPTION
BH	BULKHEAD WHERE CHANGE IN CEILING HEIGHT
CB	UNDERSIDE OF CONCRETE BAND BEAM
CFC	COMPRESSED FIBRE CEMENT SHEETING SUCH AS HARDEFLEX
FPB	FLUSHED AND PAINTED PLASTERBOARD
FTB	FASCIA TRUSS
RC	RECESSED CEILING CURTAIN TRACK
TB	TIMBER-LOOK BATTENED CEILING - INNOCEIL SHIPLAP CEILING CLADDING IN WESTERN RED CEDAR, INSTALLED TO MANUF. DTL
WPB	WATERPROOF FLUSHED PLASTERBOARD CEILING WITH MOULD RESISTANT PAINT

ENSURE ALL LOAD BEARING STEEL NOT WITHIN A FIRE RATED WALL [WT8 & WT9] HAS PROMAT CAFCO 300 VERMICULITE APPLIED PRIOR TO 1ST FIX SERVICES AND LINING WALLS AND CEILINGS

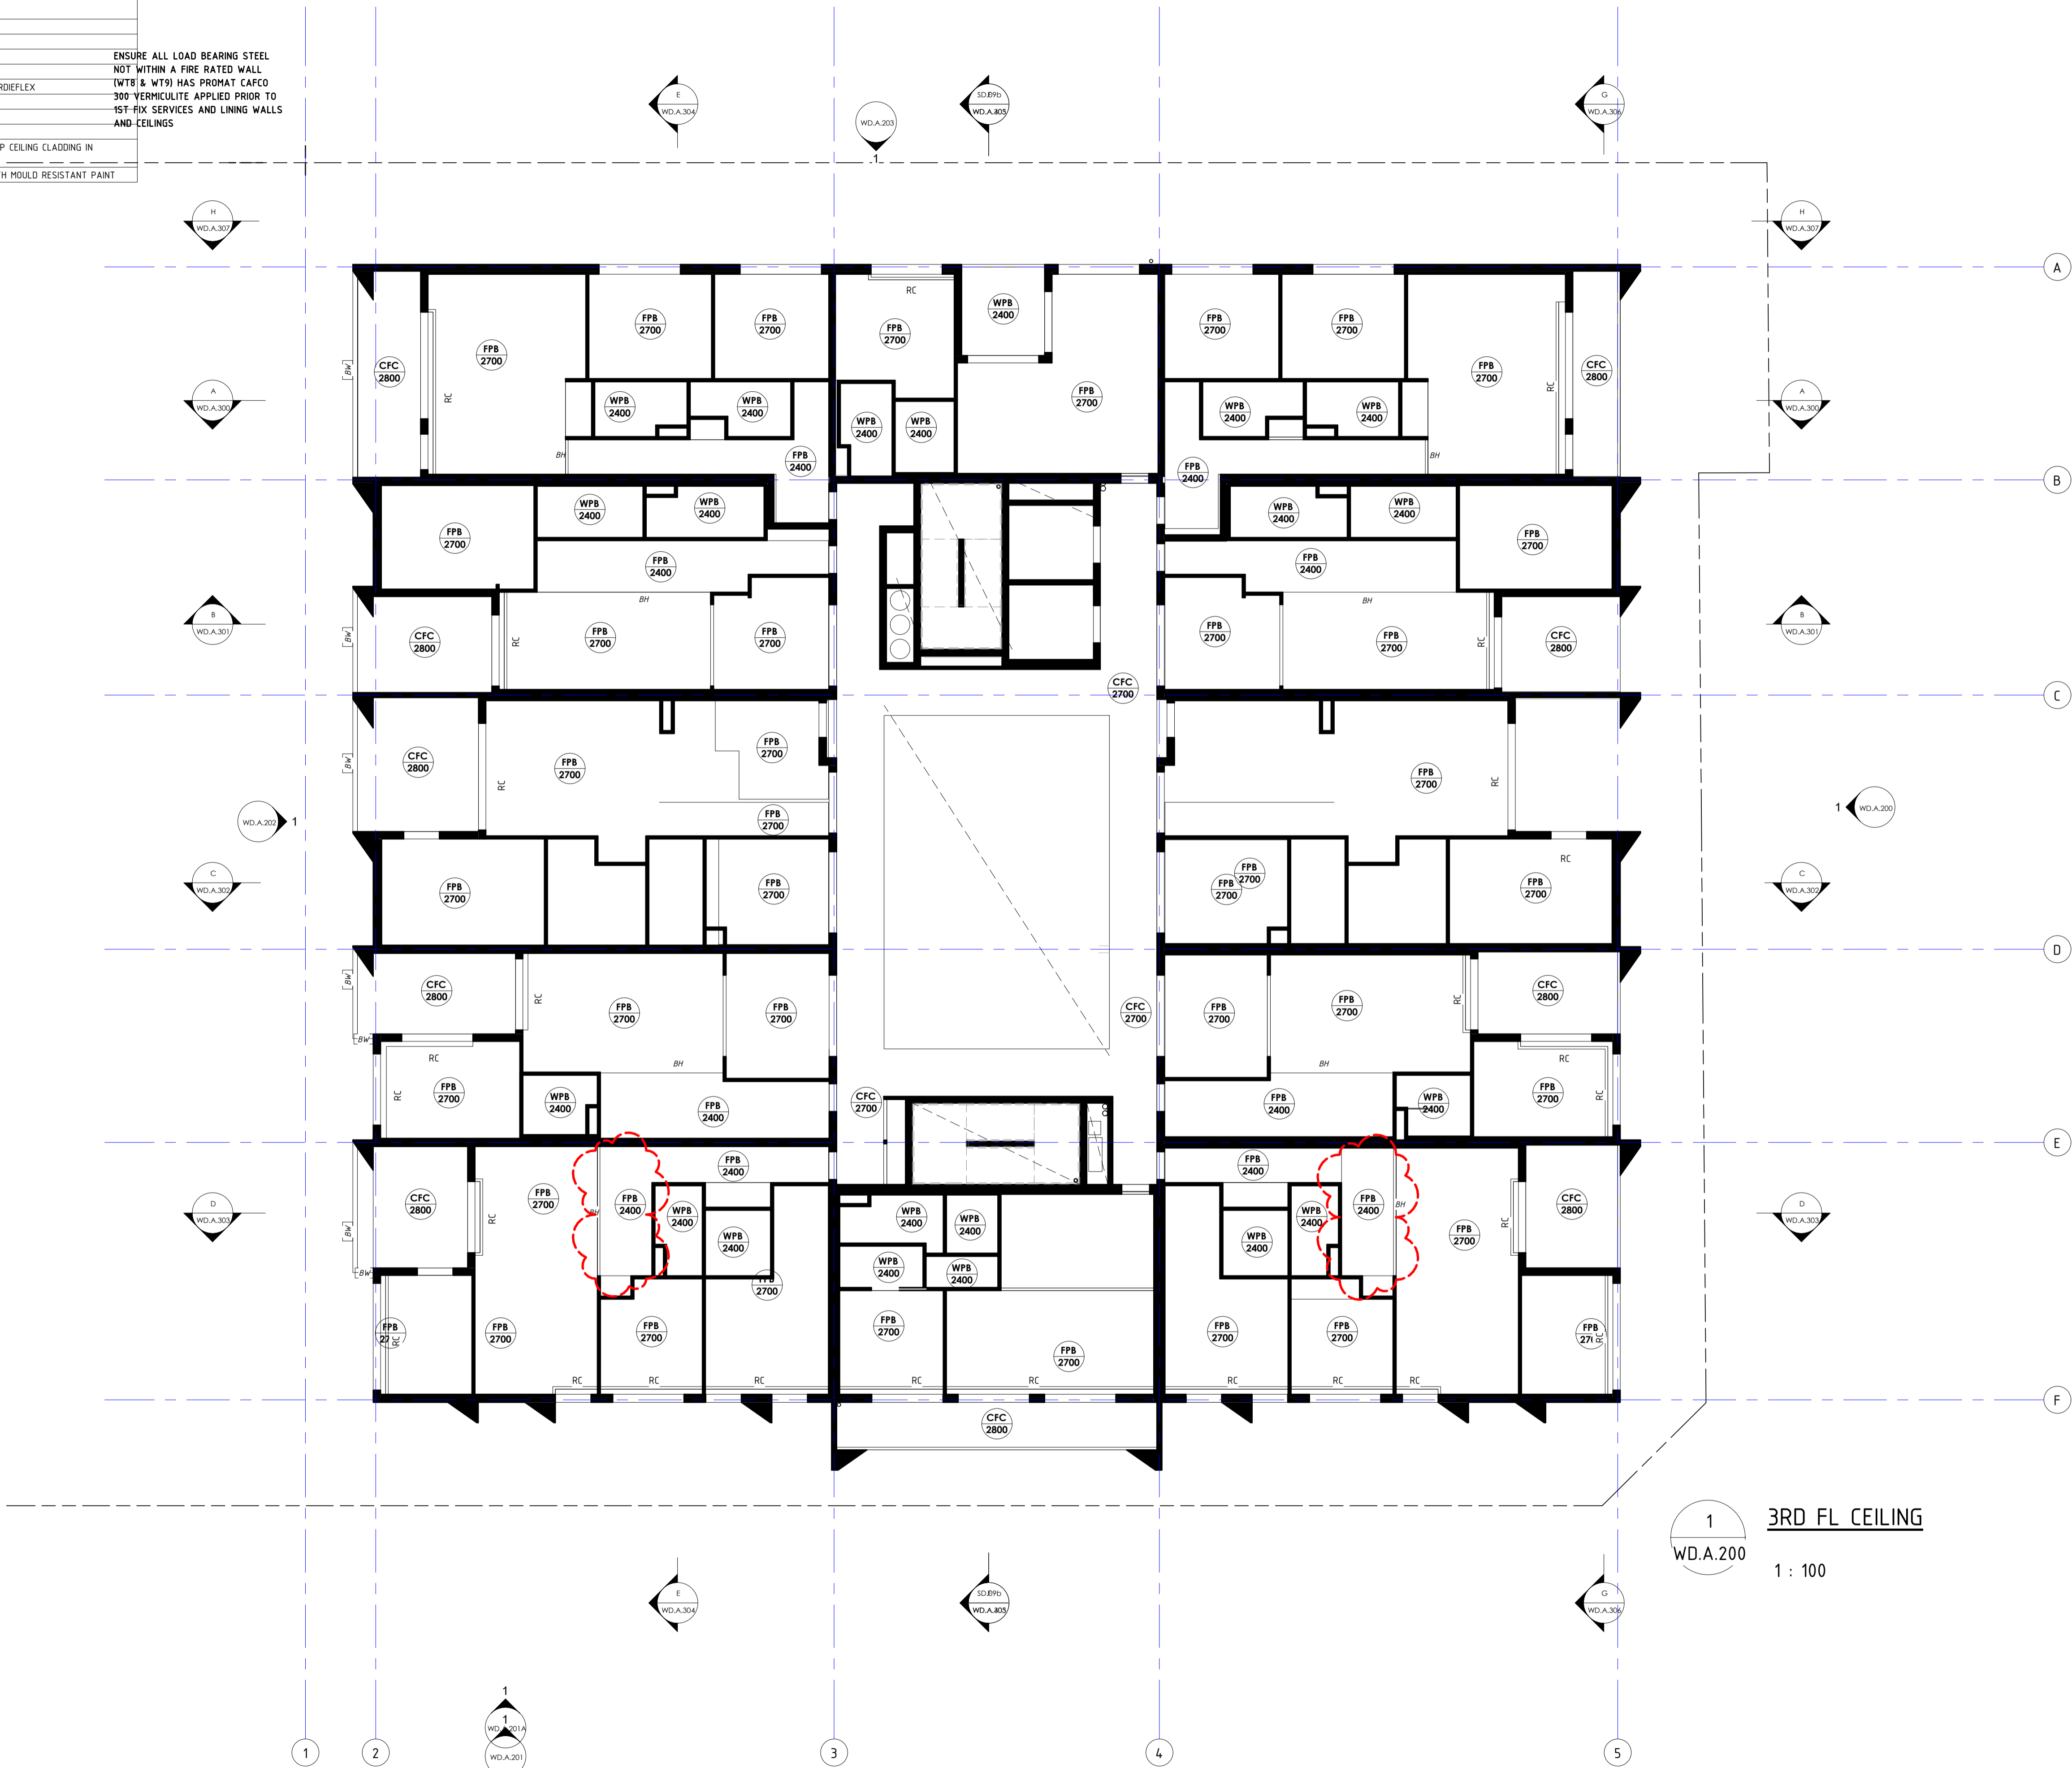

REVISIONS		
ISSUE #	DATE	DESCRIPTION
A	25/03/2019	FOR BRC APPROVAL
B	14/05/2019	REVISED SET BASED ON BRC RFI PC59515

PROJECT ADDRESS
248 UNLEY ROAD HYDE PARK

HYDE PARK PLACE - STAGE A

CLIENT
HYDE PARK PLACE PTY LTD



SHEET
RCP 3RD FLOOR

WD.A.504

AUTHOR
GB

CURRENT REVISION
REVISED SET BASED ON
BRC RFI PC59515

ISSUE DATE
29/06/2019

FOR TENDER

