

WINDOW TYPE SCHEDULE					
KEY	WINDOW TYPE	CONSTRUCTION	H x W	COUNT	NOTES
W.01	AWNING 1L	ALUMINIUM FRAMED DOUBLE GLAZED UNIT	600 x 1050	3	
W.02	AWNING 1L	ALUMINIUM FRAMED DOUBLE GLAZED UNIT	600 x 2400	17	
W.03	AWNING 1L	ALUMINIUM FRAMED DOUBLE GLAZED UNIT	500 x 2900	1	
W.04	AWNING 1L	ALUMINIUM FRAMED DOUBLE GLAZED UNIT	600 x 4600	1	
W.05	AWNING 1LT	ALUMINIUM FRAMED DOUBLE GLAZED UNIT - OPAQUE GLASS	2100 x 600	3	
W.06	AWNING 1LT	ALUMINIUM FRAMED DOUBLE GLAZED UNIT	2100 x 1050	40	
W.07	AWNING 1LT	ALUMINIUM FRAMED DOUBLE GLAZED UNIT	3500 x 1050	4	
W.08	AWNING 2L	ALUMINIUM FRAMED DOUBLE GLAZED UNIT	600 x 2000	9	
W.09	AWNING 2L	ALUMINIUM FRAMED DOUBLE GLAZED UNIT - OPAQUE GLASS	700 x 2400	22	
W.09a			700 x 1800	3	
W.10	AWNING 2LT	ALUMINIUM FRAMED DOUBLE GLAZED UNIT	1700 x 2100	4	
W.11	AWNING 2LT	ALUMINIUM FRAMED DOUBLE GLAZED UNIT	2100 x 2100	15	
W.12	AWNING 2LT	ALUMINIUM FRAMED DOUBLE GLAZED UNIT	2700 x 2100	1	
W.13	AWNING 3LT	ALUMINIUM FRAMED DOUBLE GLAZED UNIT	2100 x 3150	8	
W.14	SLIDING 2L	ALUMINIUM FRAMED DOUBLE GLAZED UNIT	1500 x 2100	2	THIS UNIT MUST HAVE A CHILD RESISTANT RESTRICTOR TO MAX 125mm OPENING WHERE SURFACE BELOW IS GREATER THAN 2m IN ACCORDANCE WITH D2.24 BCA
W.15	FIXED 1L	ALUMINIUM FRAMED GLAZED UNIT - INTERNAL	600 x 2400	9	
W.16	FIXED 1L	ALUMINIUM FRAMED DOUBLE GLAZED UNIT	700 x 1050	1	
W.17	FIXED 1L	ALUMINIUM FRAMED DOUBLE GLAZED UNIT - OPAQUE GLASS	700 x 2400	8	
W.18	FIXED 1L	ALUMINIUM FRAMED DOUBLE GLAZED UNIT	1500 x 1050	2	


NOTE: ALL WINDOW & DOOR SIZES AND DIMENSIONS TAKEN FROM OPENINGS IS THE SIZE OF GLAZING UNIT AND TOLERANCE SHOULD BE ALLOWED FOR IN WIDTH AND HEIGHT FOR WALL OPENING SIZES

WINDOW TYPE SCHEDULE					
KEY	WINDOW TYPE	CONSTRUCTION	H x W	COUNT	NOTES
W.19	FIXED 1L	ALUMINIUM FRAMED DOUBLE GLAZED UNIT	2400 x 1500	1	
W.20	FIXED 1L	ALUMINIUM FRAMED DOUBLE GLAZED UNIT	2700 x 1050	1	
W.21	FIXED 2L	ALUMINIUM FRAMED DOUBLE GLAZED UNIT	500 x 3500	5	
W.22	FIXED 2L	ALUMINIUM FRAMED DOUBLE GLAZED UNIT	700 x 2100	3	
W.23	FIXED 2L	ALUMINIUM FRAMED DOUBLE GLAZED UNIT	1600 x 2100	2	
W.24	FIXED 2L	ALUMINIUM FRAMED DOUBLE GLAZED UNIT	2700 x 2100	2	
W.25	FIXED 2L	ALUMINIUM FRAMED DOUBLE GLAZED UNIT	2400 X 2700	2	
W.26	FIXED 2L	ALUMINIUM FRAMED DOUBLE GLAZED UNIT	2700 x 2500	3	
W.27	FIXED 3L	ALUMINIUM FRAMED DOUBLE GLAZED UNIT	700 x 3075	6	
W.28	FIXED 3L	ALUMINIUM FRAMED DOUBLE GLAZED UNIT	1500 x 3075	1	
W.29	FIXED 3L	ALUMINIUM FRAMED DOUBLE GLAZED UNIT	2700 x 3075	4	
W.30	FIXED 3L - LEFT PANEL SWING DOOR	ALUMINIUM FRAMED DOUBLE GLAZED UNIT	2700 x 3075 w. door	2	
W.31	FIXED 4L	ALUMINIUM FRAMED DOUBLE GLAZED UNIT	700 x 4200	2	
W.32	FIXED 4L	ALUMINIUM FRAMED DOUBLE GLAZED UNIT	2400 x 5400	2	
W.33	FIXED 4L	ALUMINIUM FRAMED DOUBLE GLAZED UNIT	700 x 5000	1	
W.34	FIXED 4L	ALUMINIUM FRAMED DOUBLE GLAZED UNIT	1500 x 4200	3	
W.35	FIXED 4L	ALUMINIUM FRAMED DOUBLE GLAZED UNIT	2700 x 4200	1	
W.36	FIXED SKYLIGHT	ALUMINIUM SINGLE GLAZED UNIT	665 x 1885	5	
W.37	VERTICAL LOUVRE TO NORTH WINDOW W.10	TO NORTH FACING W. FOR PRIVACY TO NORTH	VERTICAL LOUVRE	3	

REFER TO ACOUSTIC ASSESSMENTS BY VIPAC ENGINEERS FOR REQUIRED R_w TO EACH GLAZING UNIT

PRIOR TO WINDOW AND DOOR INSTALLATION, CONTRACTOR TO PROVIDE EVIDENCE OF CERTIFICATION FOR ACOUSTIC COMPLIANCE WITH VIPAC ACOUSTIC ASSESSMENT - MINISTER'S SPECIFICATION 78B DATED 24/MAY/2019

WINDOWS THAT ARE CAPABLE OF BEING MISTAKEN FOR A DOORWAY T HAVE DECALS TO AS1428.1-2009

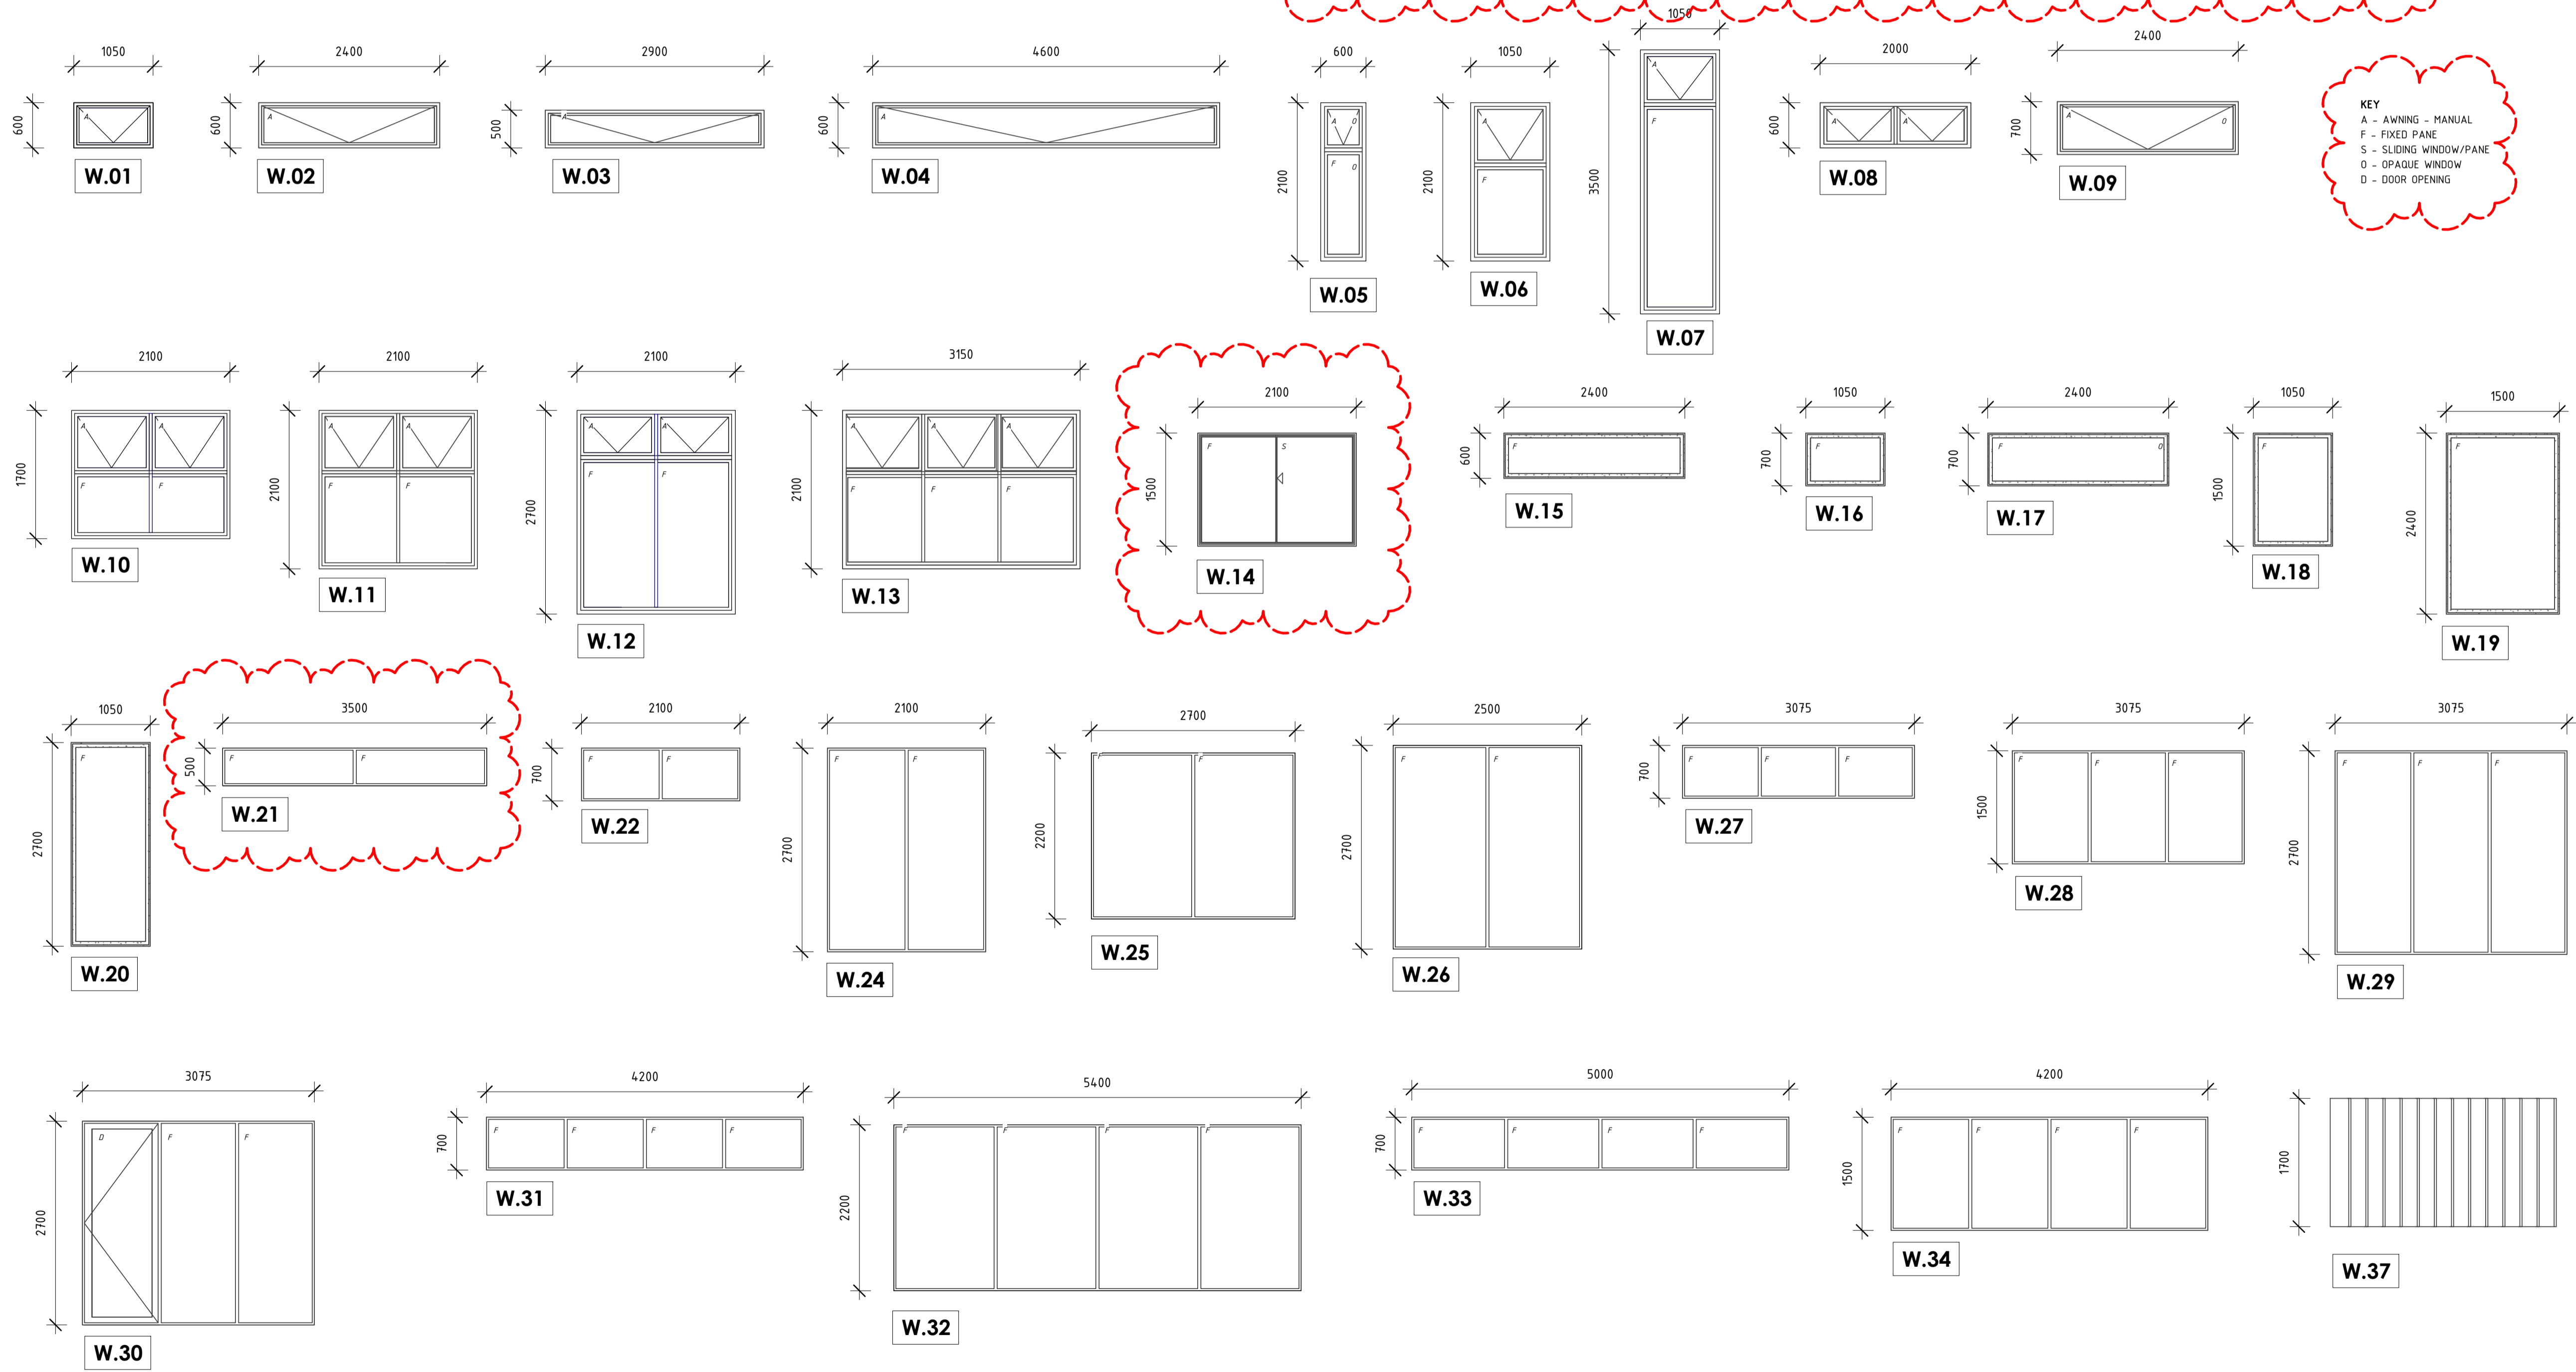

REVISIONS		
ISSUE #	DATE	DESCRIPTION
A	25/03/2019	FOR BRC APPROVAL
B	14/05/2019	REVISED SET BASED ON BRC RFI PC59515
D	29/06/2019	FOR TENDER & BRC

PROJECT ADDRESS
248 UNLEY ROAD HYDE PARK

HYDE PARK PLACE - STAGE A

CLIENT
HYDE PARK PLACE PTY LTD



SHEET
WINDOW SCHEDULE

WD.A.601

AUTHOR
GB

CURRENT REVISION
FOR TENDER & BRC

ISSUE DATE
29/06/2019

FOR TENDER



www.gemmalea.com.au
gemma@gemmalea.com.au
AS/NZS 39 8502 391 538