



DB.C L

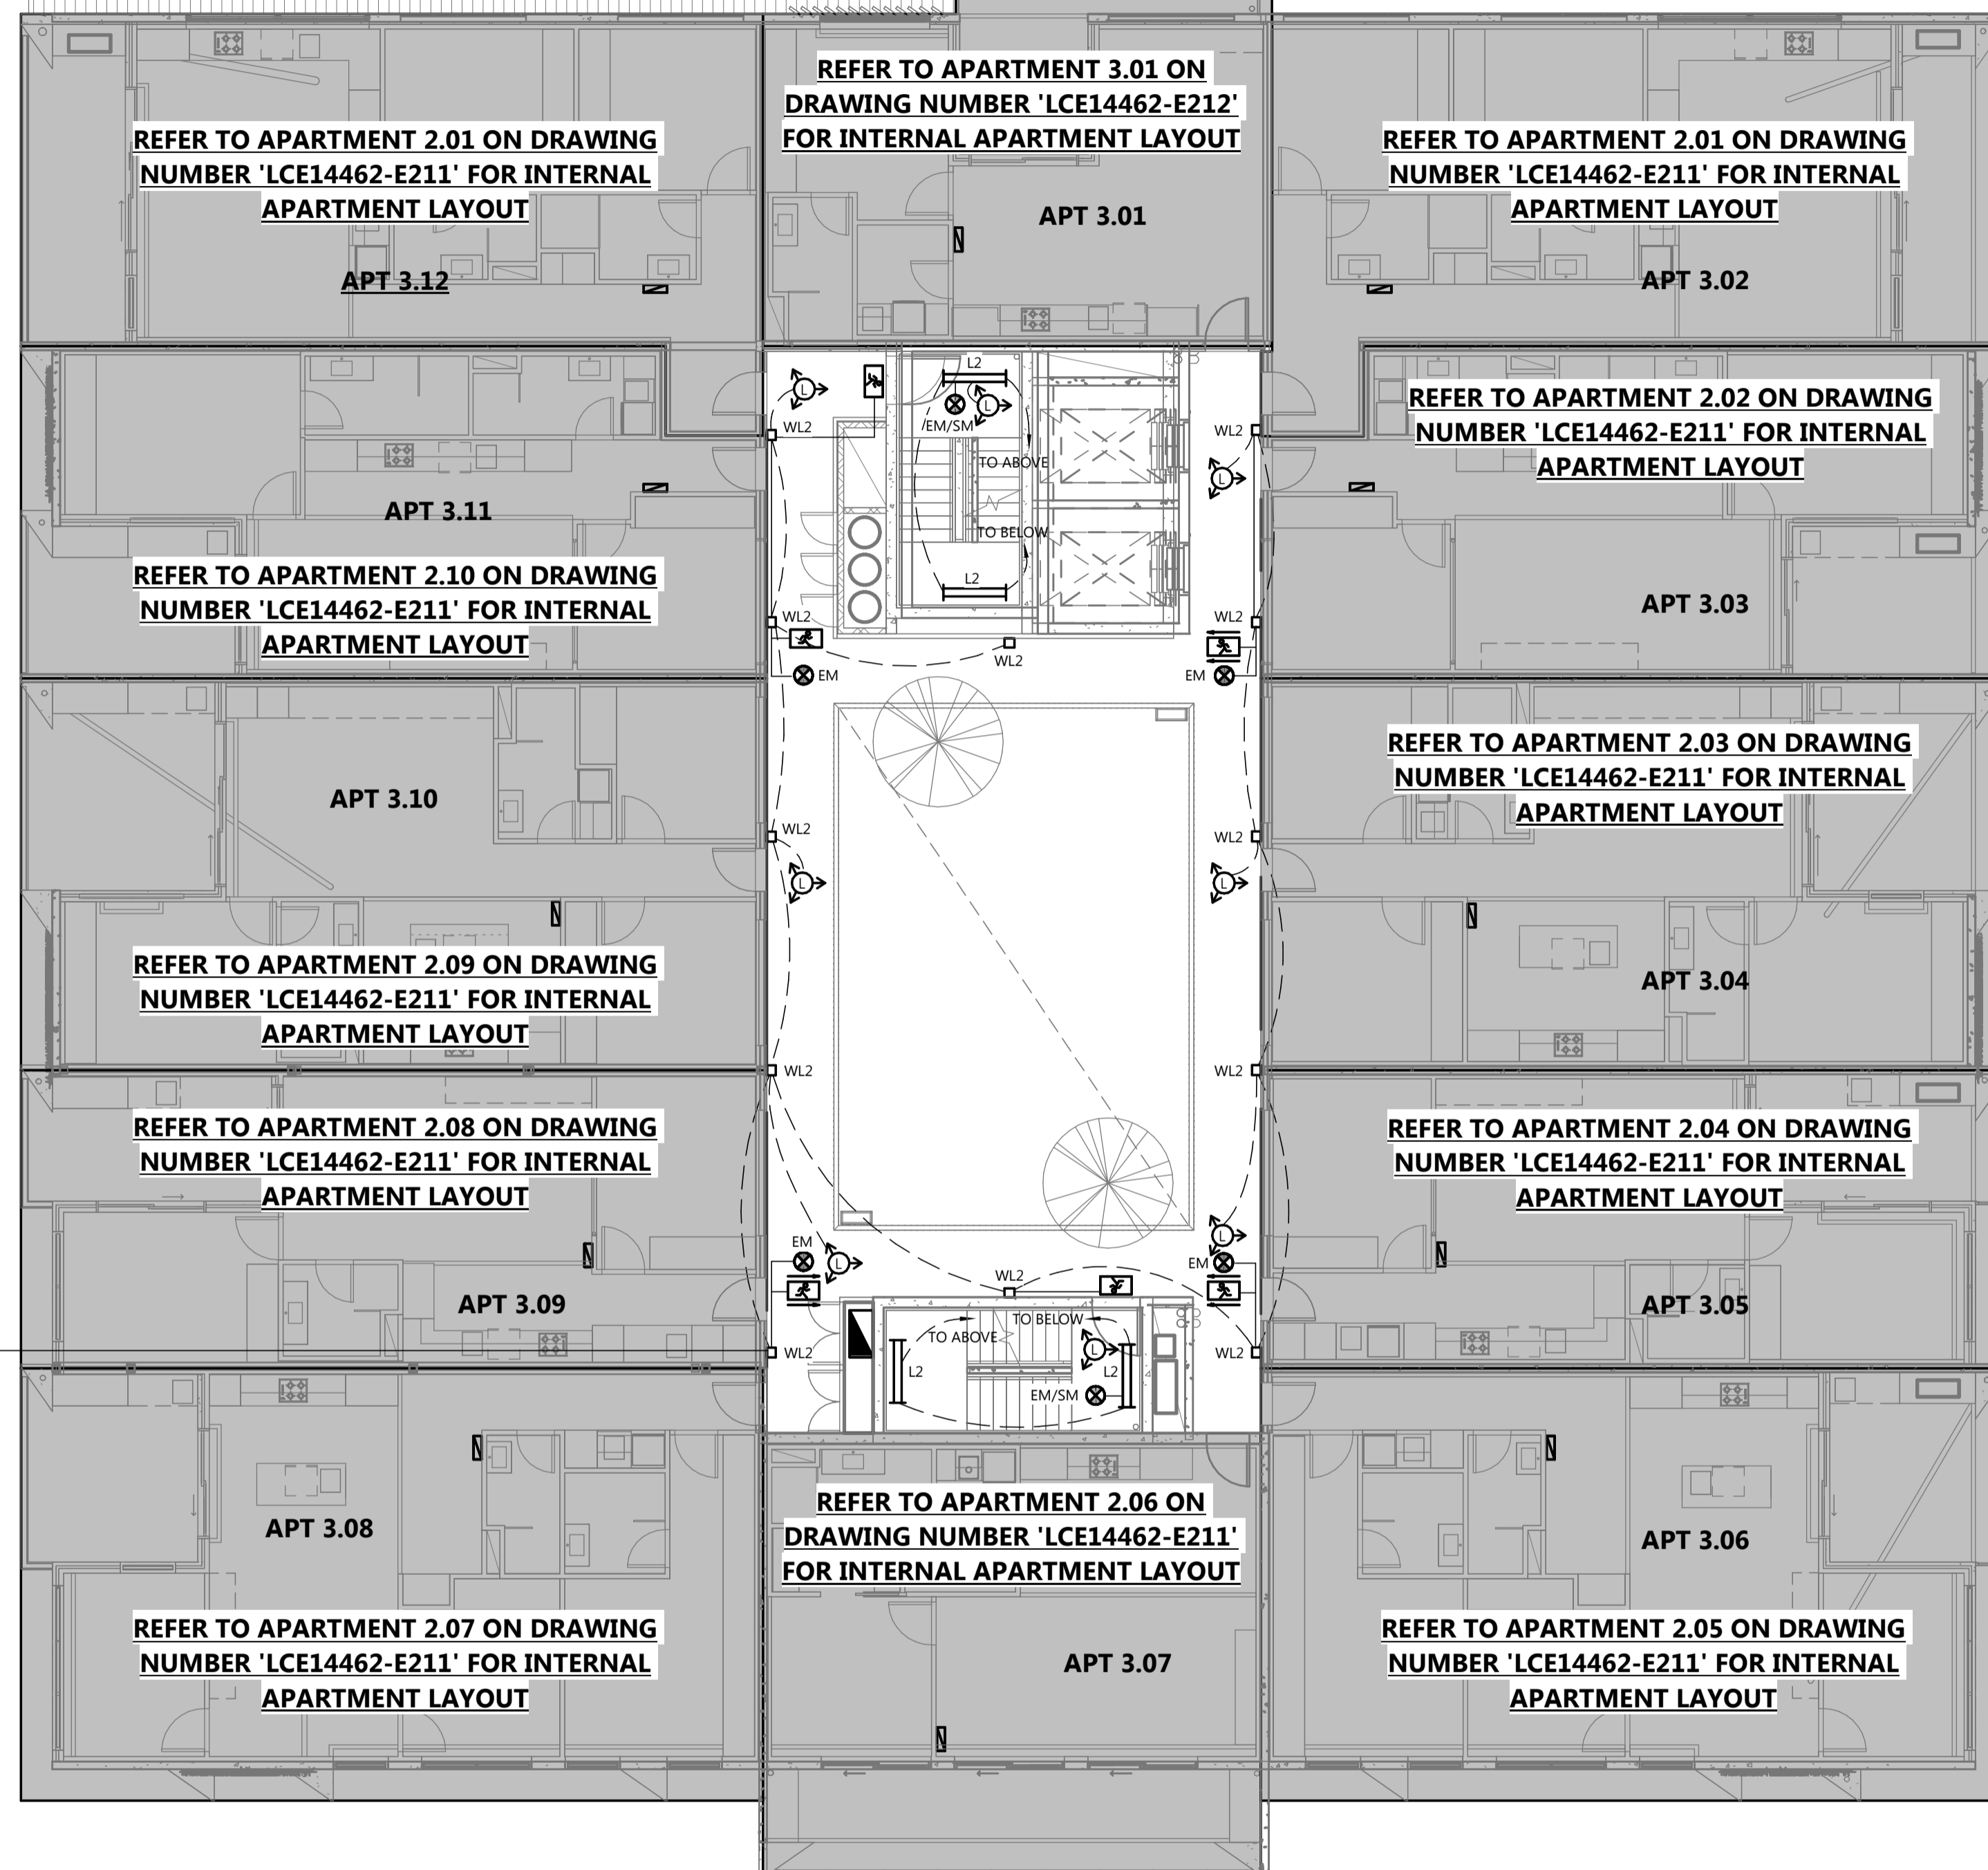

T1	TENDER ISSUE	23.05.19	MS
REV N	DESCRIPTION	DATE	CHKD

TENDER ISSUE

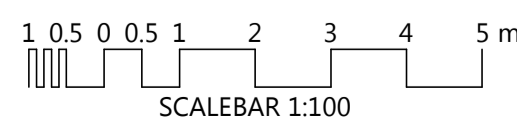


© Copyright Lucid Consulting Australia 23/05/2019 12:59:00 PM



GEMMA | LEA
DESIGN STUDIO

LUCID
CONSULTING AUSTRALIA
Level 3/169, Pirie St Adelaide SA 5000
Phone: (08) 8407 9700
Email: adelaide@lucidconsulting.com.au

PROJECT
HYDE PARK PLACE
248 UNLEY ROAD, HYDE PARK
ELECTRICAL SERVICES
DRAWING
3RD FLOOR LUMINAIRE ARRANGEMENT

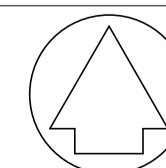

NOT FOR CONSTRUCTION PURPOSES UNLESS STAMPED FOR CONSTRUCTION. VERIFY DIMENSIONS AND LEVELS ON SITE BEFORE SETTING OUT. DO NOT SCALE. REFER TO FIGURED DIMENSIONS - IN mm UNLESS OTHERWISE STATED.

Scale	Design: MD	No. in Set	Date
1 : 100	Drawn: PY	17 of 24	MAY 2019
Orig. Size	Drawing no.	Revision	
A1	LCE14462-E212	T1	