


G1	FLOOR AREAS
	GROUND
	FIRST
	GF POS
	BALCONY
	TOTAL BLDG AREA
	TOTAL POS
G2-13	GROUND
	FIRST
	GF POS
	BALCONY
	TOTAL BLDG AREA
	TOTAL POS

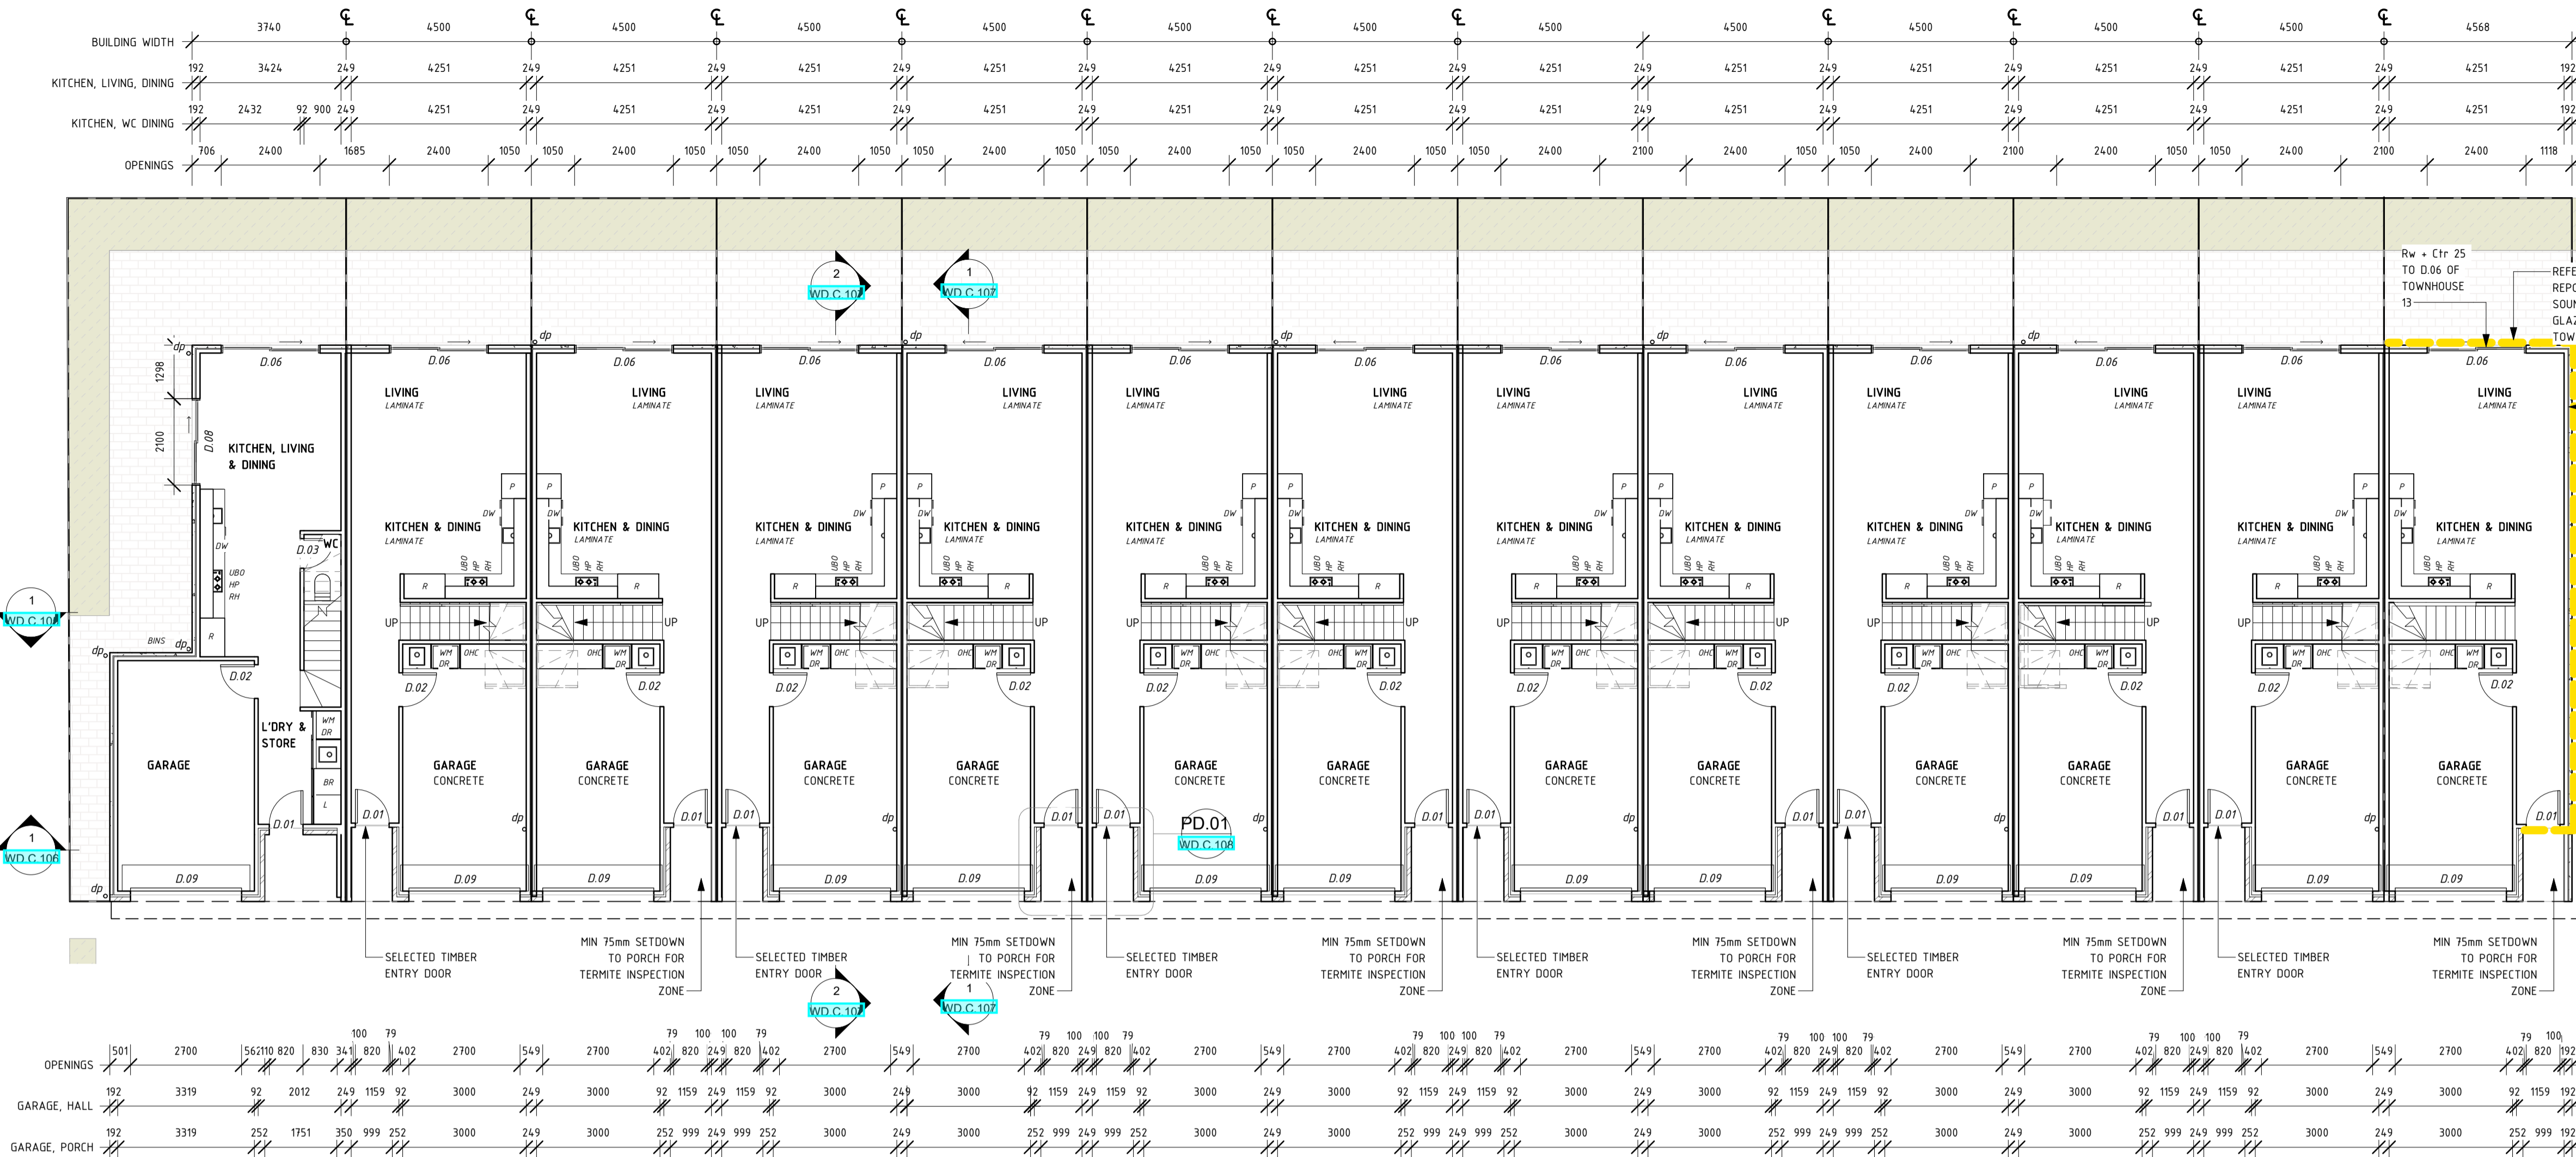

ISSUE #	DATE	DESCRIPTION
PD2	23/04/2019	ISSUE FOR BRC APPROVAL
A	30/07/2019	FOR BRC & TENDER
PD3	05/11/2019	ISSUE FOR PLANNING VARIATION TO COUNCIL
B	22/03/2020	ISSUE W.D.B. + W.D.C. TOWNHOUSES FOR CONSTRUCTION
C	02/04/2020	REVISION TO PARTIALL ON DRAWING SET C

PROJECT ADDRESS
82 - 90 JOHNS ROAD, PROSPECT SA
5082

CLIENT
82 JOHNS ROAD PTY LTD



SHEET
FLOOR PLANS

WD.C.102

AUTHOR
GB

CURRENT REVISION
REVISION TO PARTIALL ON DRAWING SET
C

ISSUE DATE
02/04/2020

FOR CONSTRUCTION



www.gemma.com.au
gemma@gemma.com.au
ABN: 99 882 991 838