



REFER DRAWING 54456 H-01 FOR CONTINUATION

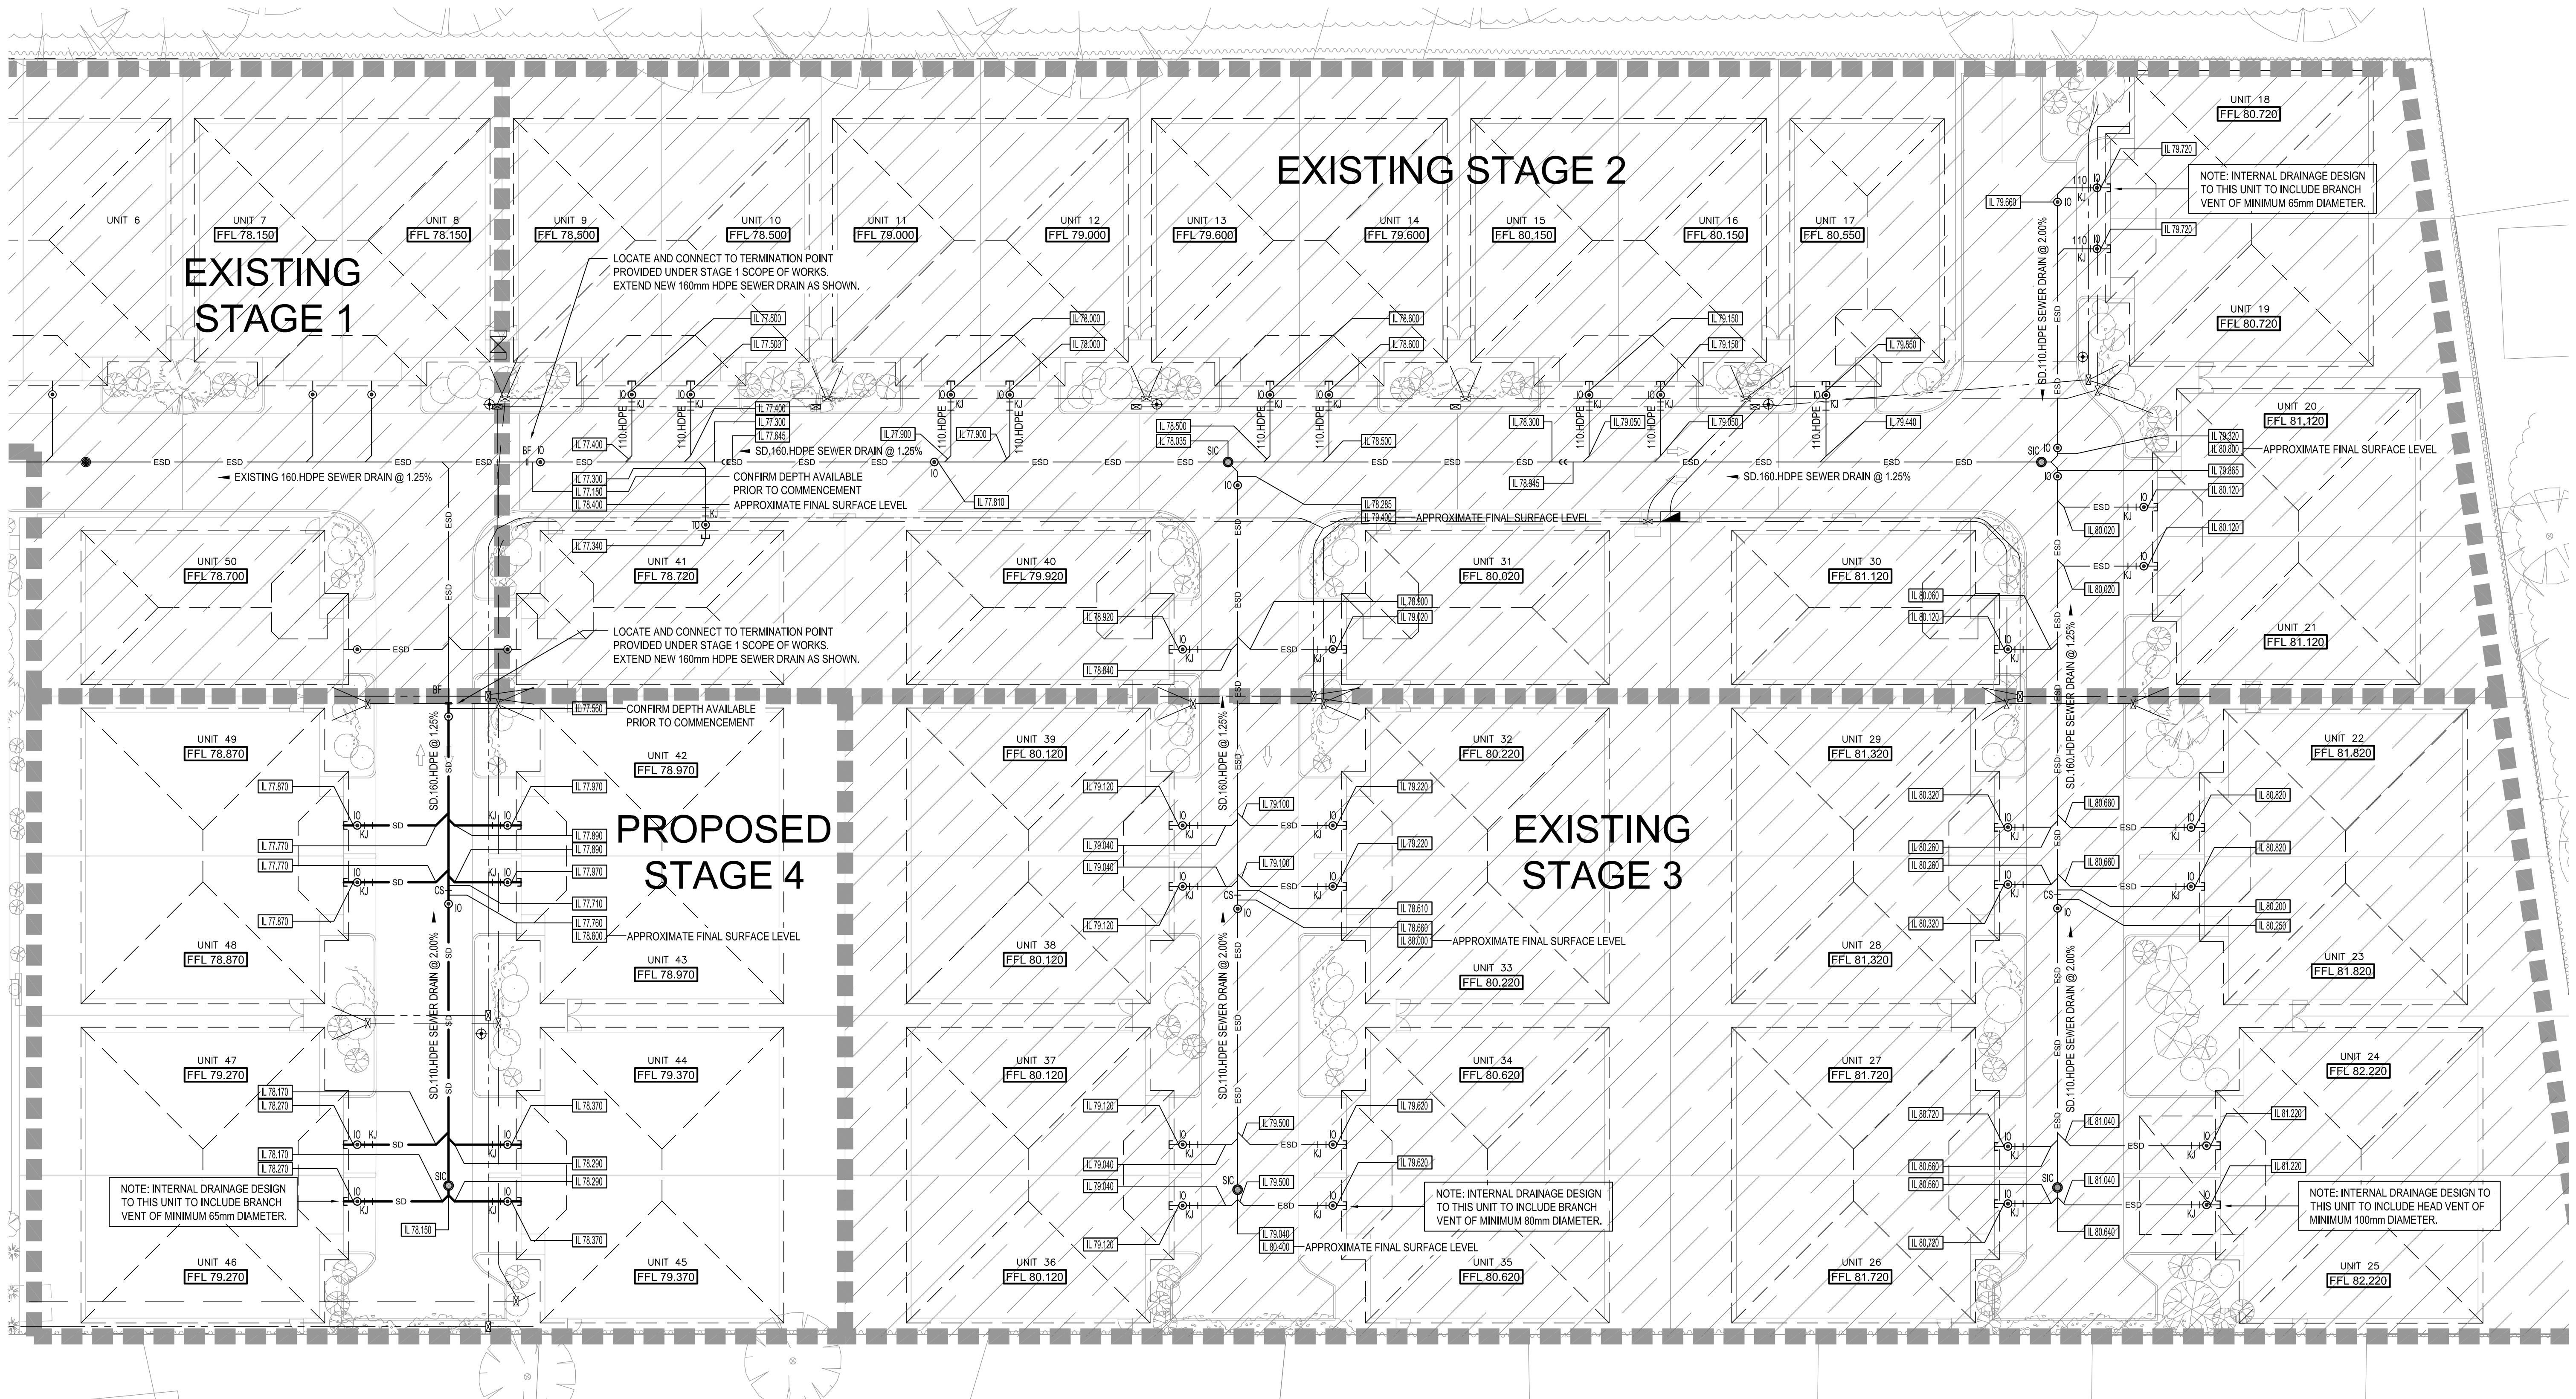

HYDRAULIC SERVICES DRAINAGE LEGEND OF SYMBOLS

- | | | | |
|----------|--|----|---|
| SD | SANITARY DRAINAGE (HDPE MATERIAL) | OX | OVERFLOW RELIEF GULLY |
| ESD | EXISTING SANITARY DRAINAGE | SC | SEWER INSPECTION CHAMBER |
| IO | INSPECTION OPENING RISER | IO | DENOTES TERMINATION POINT FOR FUTURE EXTENSION TO UNIT. |
| CS | CHANGE IN PIPEWORK SIZE | | |
| KJ | KNUCKLE JOINT | | |
| 150mm SA | DENOTES 150mm SA WATER CORPORATION BOUNDARY SEWER CONNECTION | | |

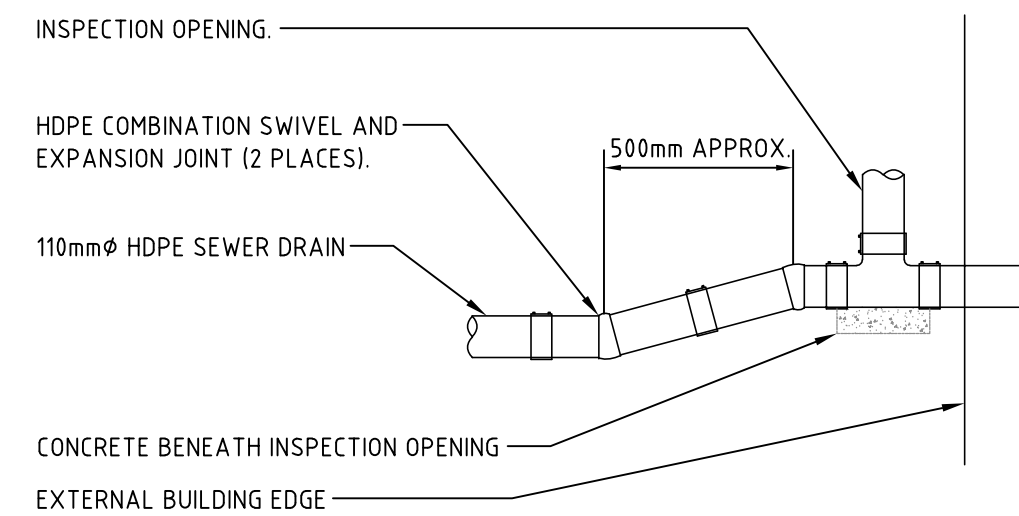

HDPE COMBINATION SWIVEL AND EXPANSION JOINT
NOT TO SCALE

BESTEC
DOCUMENT ISSUE
Date
19-Oct-18
BESTEC
ABN 43 909 272 047
BUILDING ENGINEERING
SERVICES TECHNOLOGIES
CONSULTING ENGINEERS

TENDER ISSUE

Issue	Amendments	Date	Init.

North

Architect
residential design
commercial design
industrial design
project managers
81 KING WILLIAM STREET
KENT TOWN SA 5067
P: 08 8130 3700 F: 08 8132 1109
E: admin@aspedesigners.com.au
COPYRIGHT 2009

aspedesigners
building
designers

BESTEC®

BESTEC
ABN 43 909 272 047
T: (08) 8232 4442
F: (08) 8232 4244
E: consulting@bestec.com.au
A: 144 Gawler Place
Adelaide, 5000
South Australia
G.P.O Box 818,
Adelaide 5001
W: bestec.com.au

Project
THORNDON PARK ESTATE RETIREMENT LIVING UNITS
STAGE 4
Title
HYDRAULIC SERVICES
Proposed SEWER DRAINAGE ARRANGEMENT

Drawn JVE	Checked JVE	Date OCT 2018
Designed JUH	Checked JUH	Scale 1:200 @A1
Drawing Number H-02	Sheet 56099 2	Issue 3