


REFER DRAWING 54456 H-01 FOR CONTINUATION

P:\56099\Drawings\HYDNH-02-03.dwg 19/10/2018 3:10:17 PM bernardo villanueva

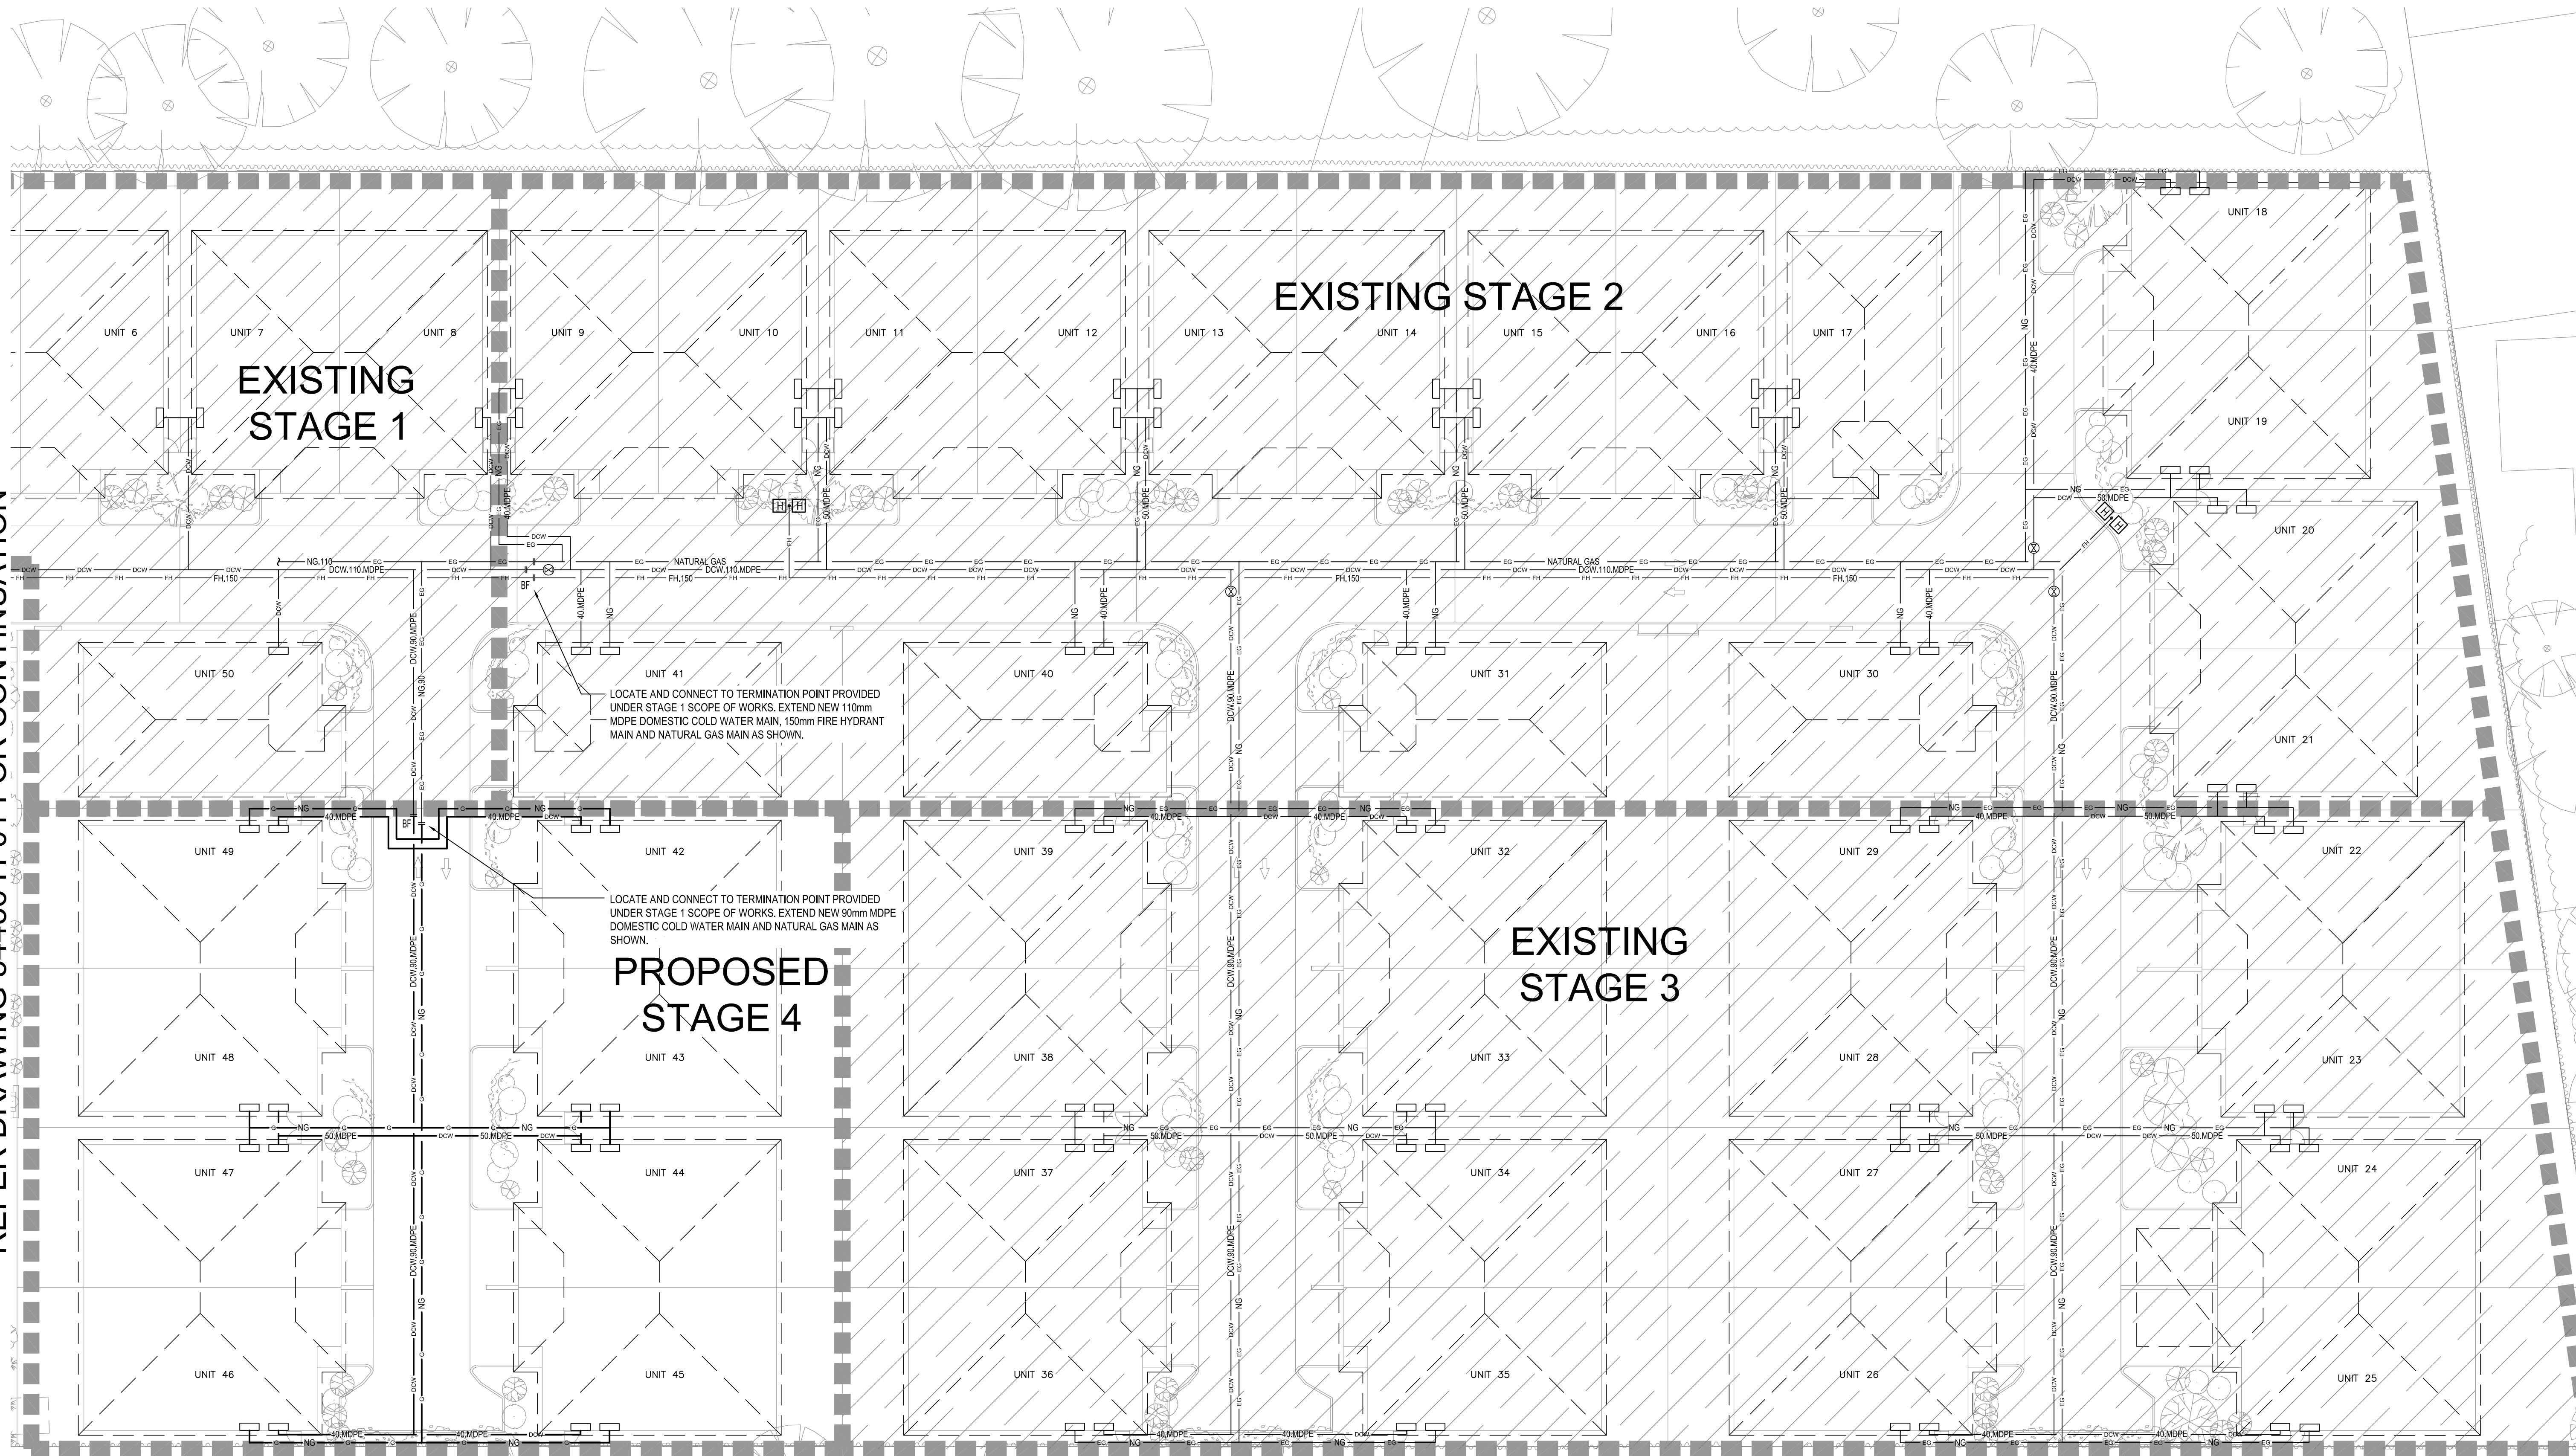

HYDRAULIC SERVICES RETICULATION
LEGEND OF SYMBOLS

- | | | | |
|-----|--|-----|---|
| DCW | DOMESTIC COLD WATER MAIN (MDPE MATERIAL) | W | WATER METER |
| FH | FIRE HYDRANT MAIN | H-H | DOUBLE HEADED HYDRANT STANDPIPE |
| G | NATURAL GAS MAIN (NG - SIZING BY APA GROUP) | X | DENOTES STREET MAINS STOP VALVE. |
| EG | EXISTING NATURAL GAS MAIN | DCV | DOUBLE CHECK VALVE BACKFLOW PREVENTION ASSEMBLY |
| ECW | DENOTES SA WATER CORPORATION STREET WATER MAIN | | |

North

Architect
residential design
commercial design
industrial design
project managers
81 KING WILLIAM STREET
KENT TOWN SA 5067
P: 08 8130 3700 F: 08 8132 1109
E: admin@aspedesigners.com.au
COPYRIGHT 2009

aspedesigners
building designers



BESTEC
ABN 43 909 272 047
T: (08) 8232 4442
F: (08) 8232 4244
E: consulting@bestec.com.au
A: 144 Gawler Place
Adelaide, 5000
South Australia
G.P.O. Box 818,
Adelaide 5001
W: bestec.com.au

Project THORNDON PARK ESTATE RETIREMENT LIVING UNITS STAGE 4 Title HYDRAULIC SERVICES Proposed Domestic Cold Water, Natural Gas & Fire Hydrant Main Reticulation Arrangement	Drawn JVE Designed JUH Drawing Number H-03	Checked [Signature] Checked [Signature] Sheet 3	Date OCT 2018 Scale 1:200 Issue 3
--	---	--	--

BESTEC
DOCUMENT ISSUE
Date
19-Oct-18
BESTEC
ABN 43 909 272 047
BUILDING ENGINEERING
SERVICES TECHNOLOGIES
CONSULTING ENGINEERS

TENDER ISSUE