



SECTION DETAIL 1
SCALE 1:10

SECTION DETAIL 2
SCALE 1:10

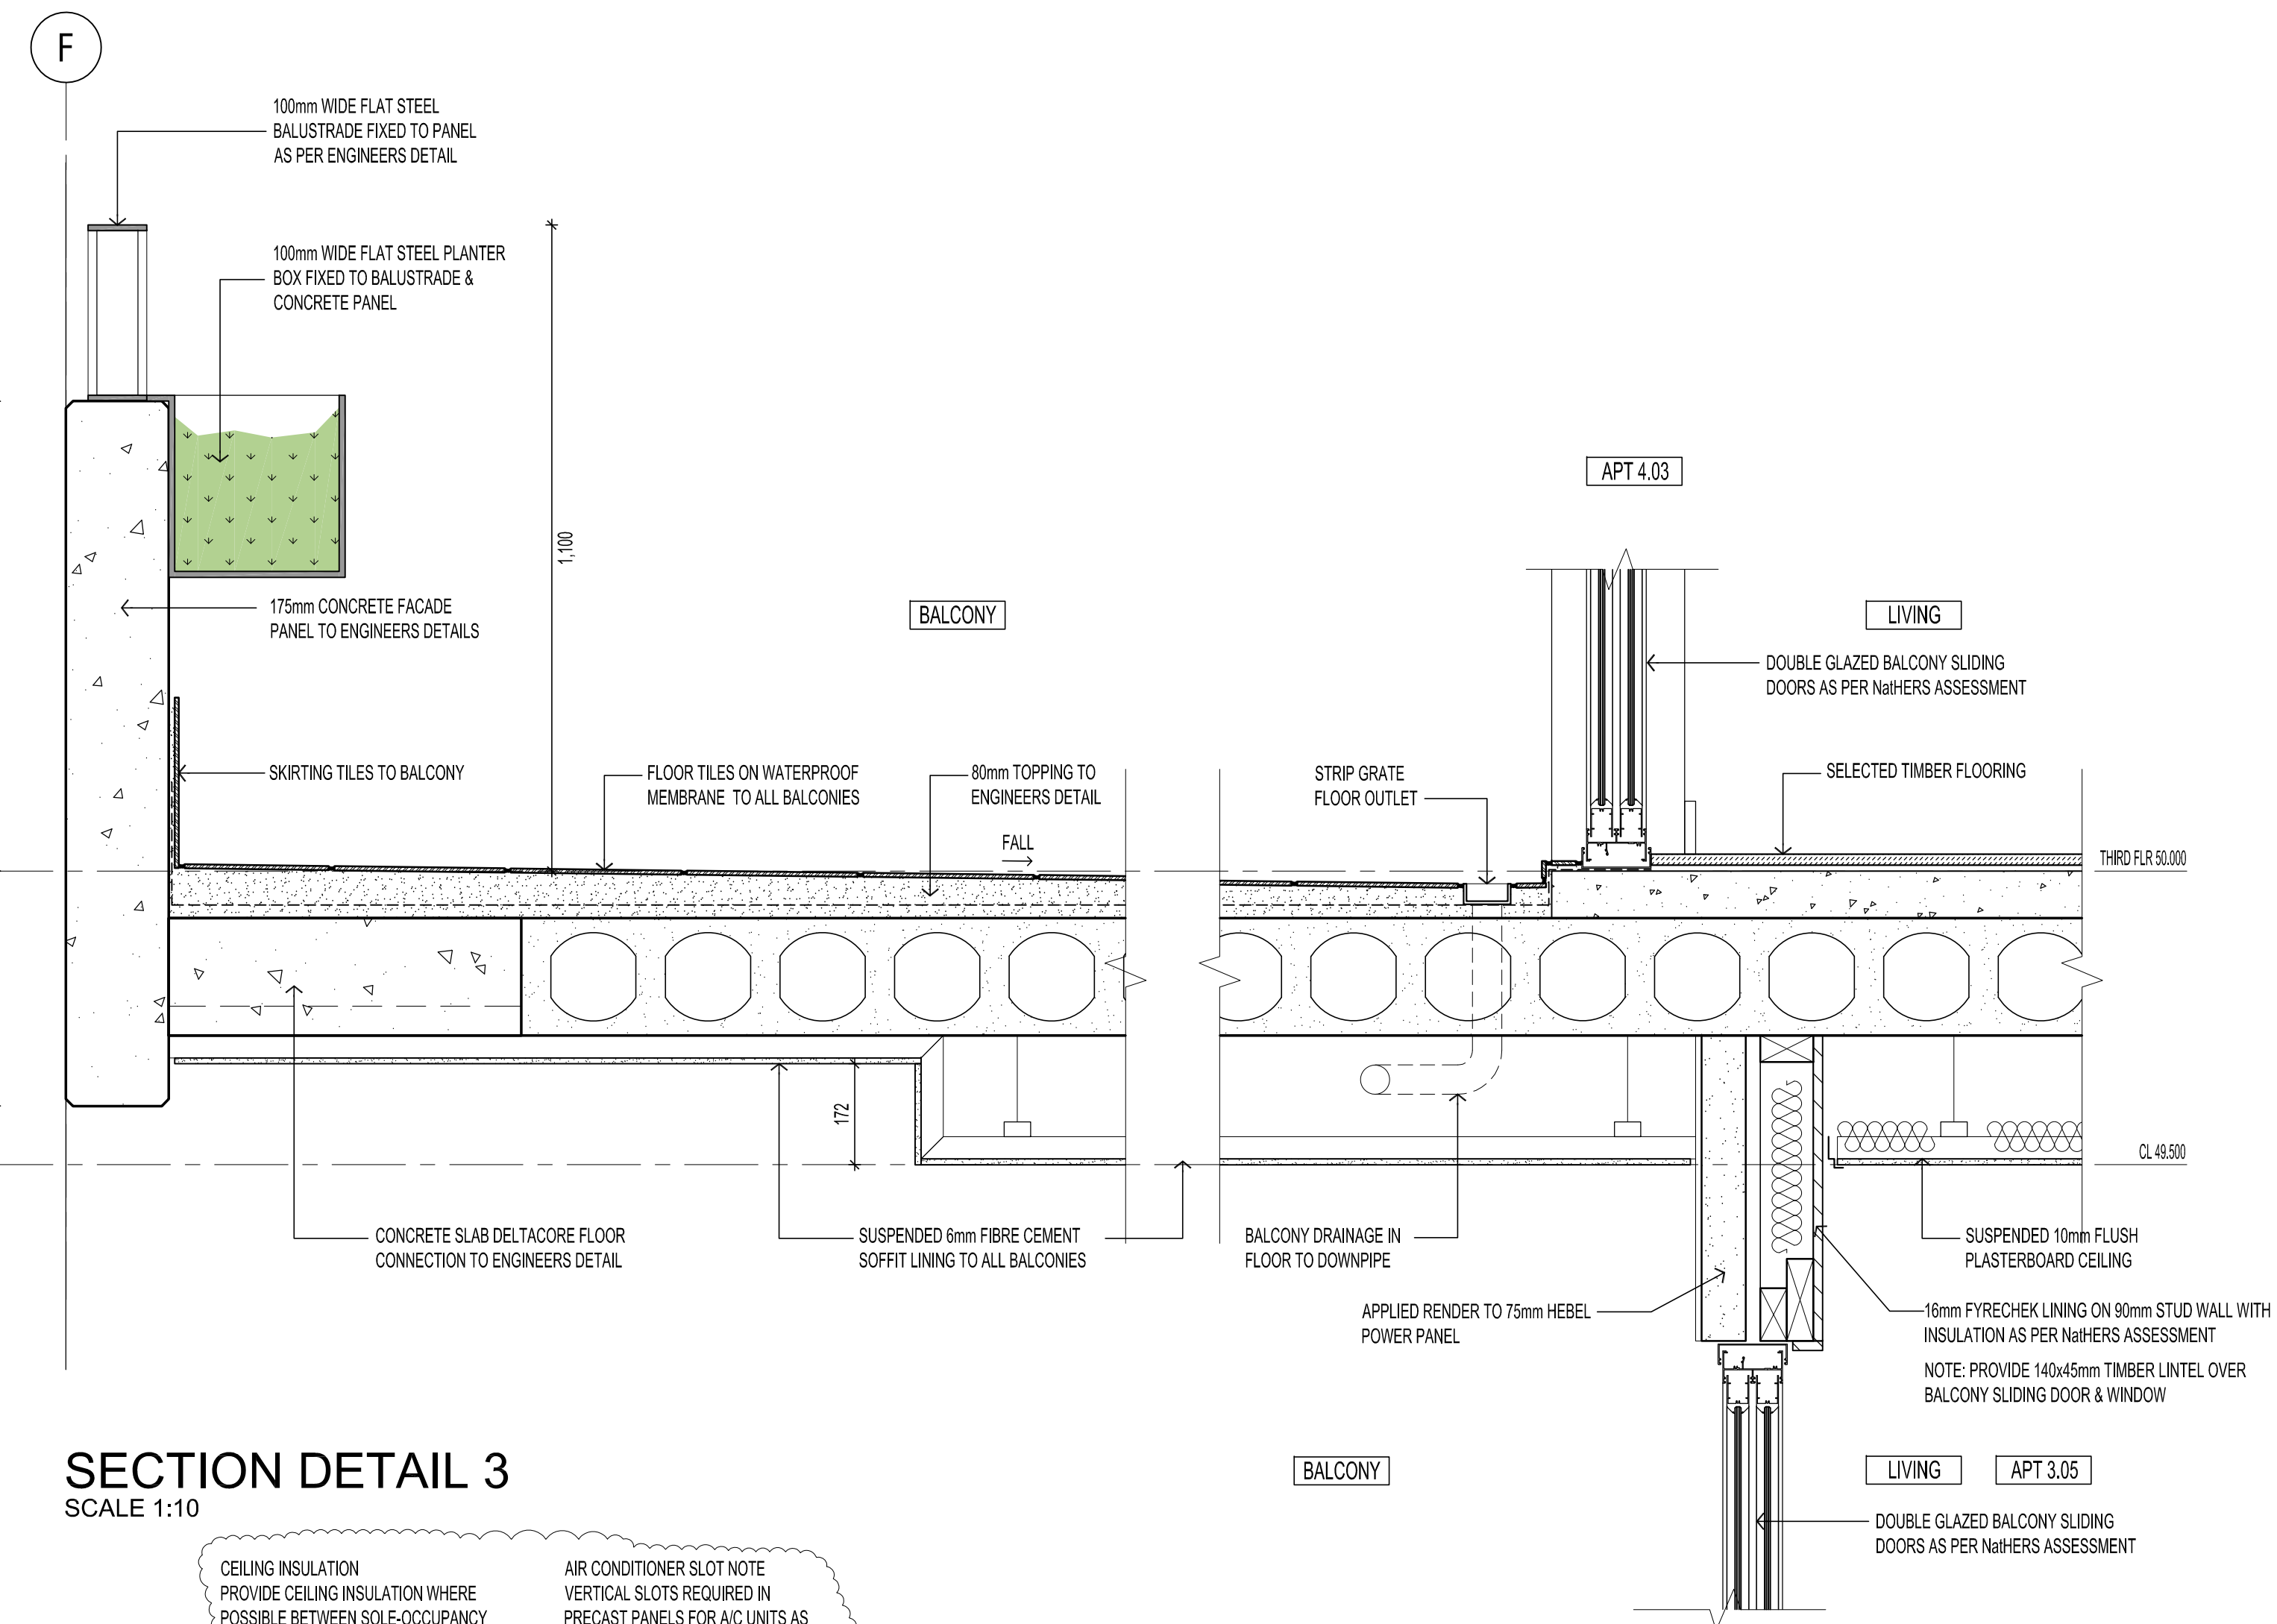


SECTION DETAIL 3
SCALE 1:10

SECTION DETAIL 4
SCALE 1:10

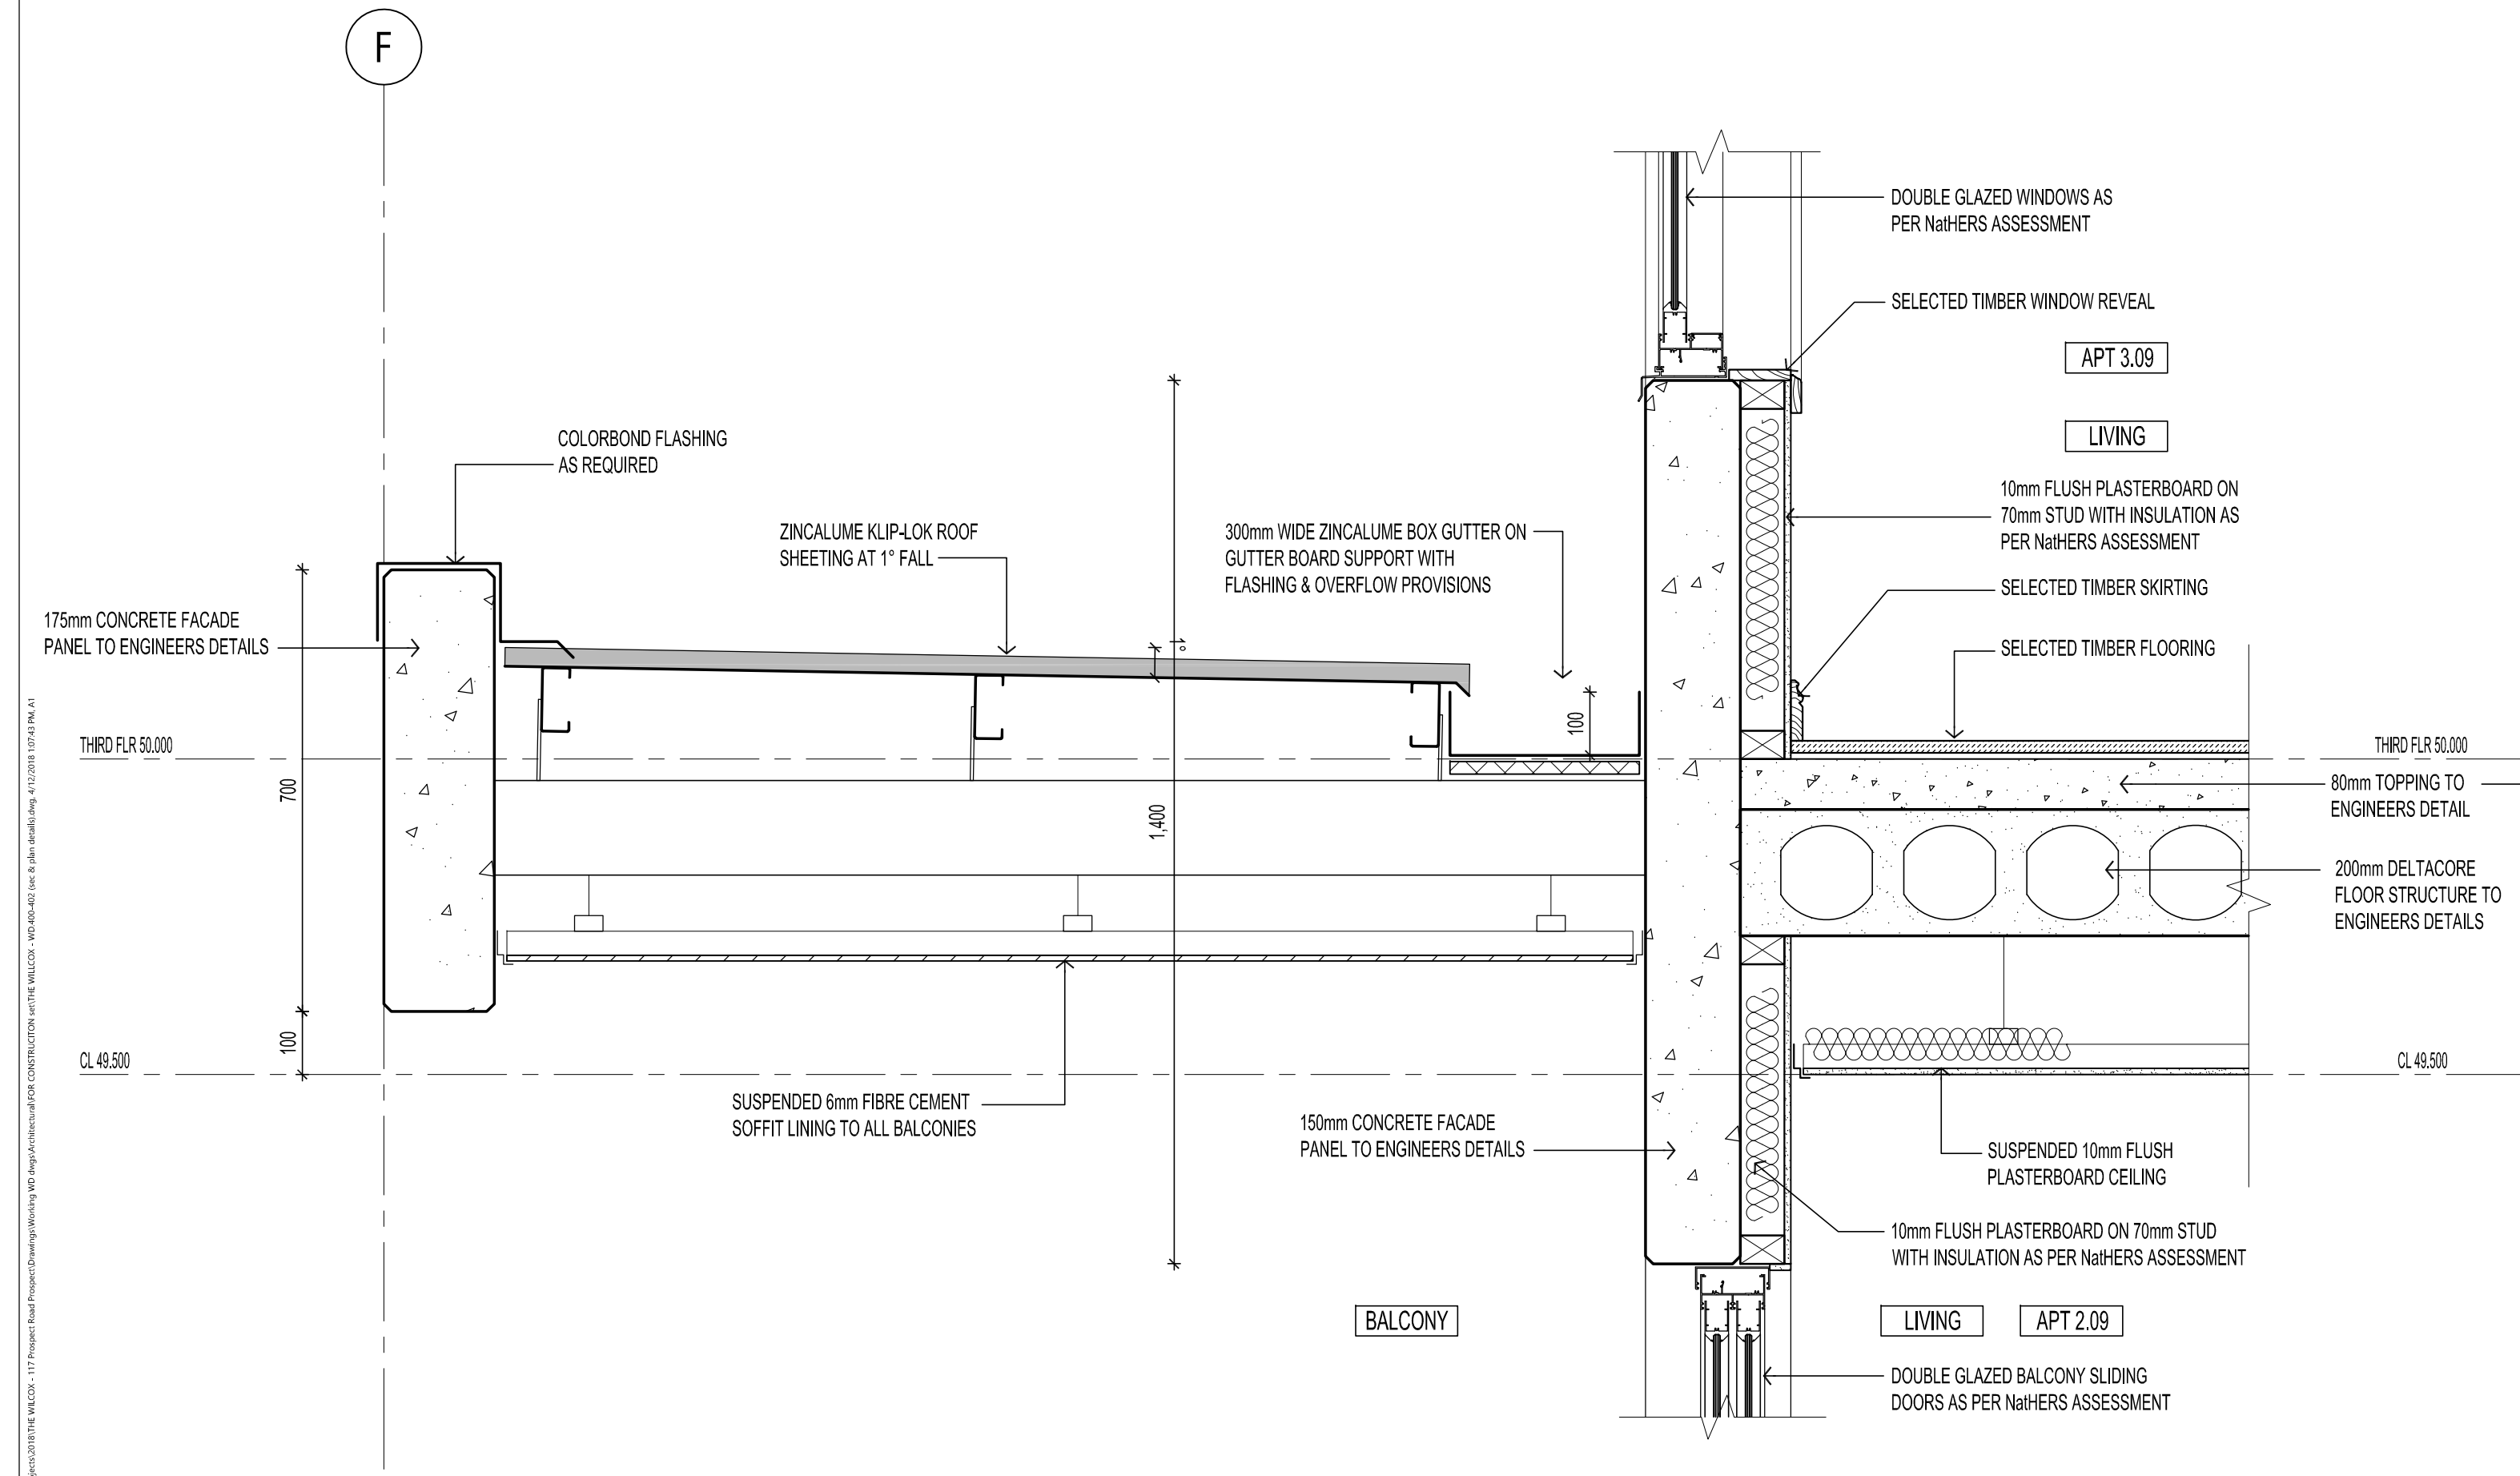

SECTION DETAIL 5
SCALE 1:10

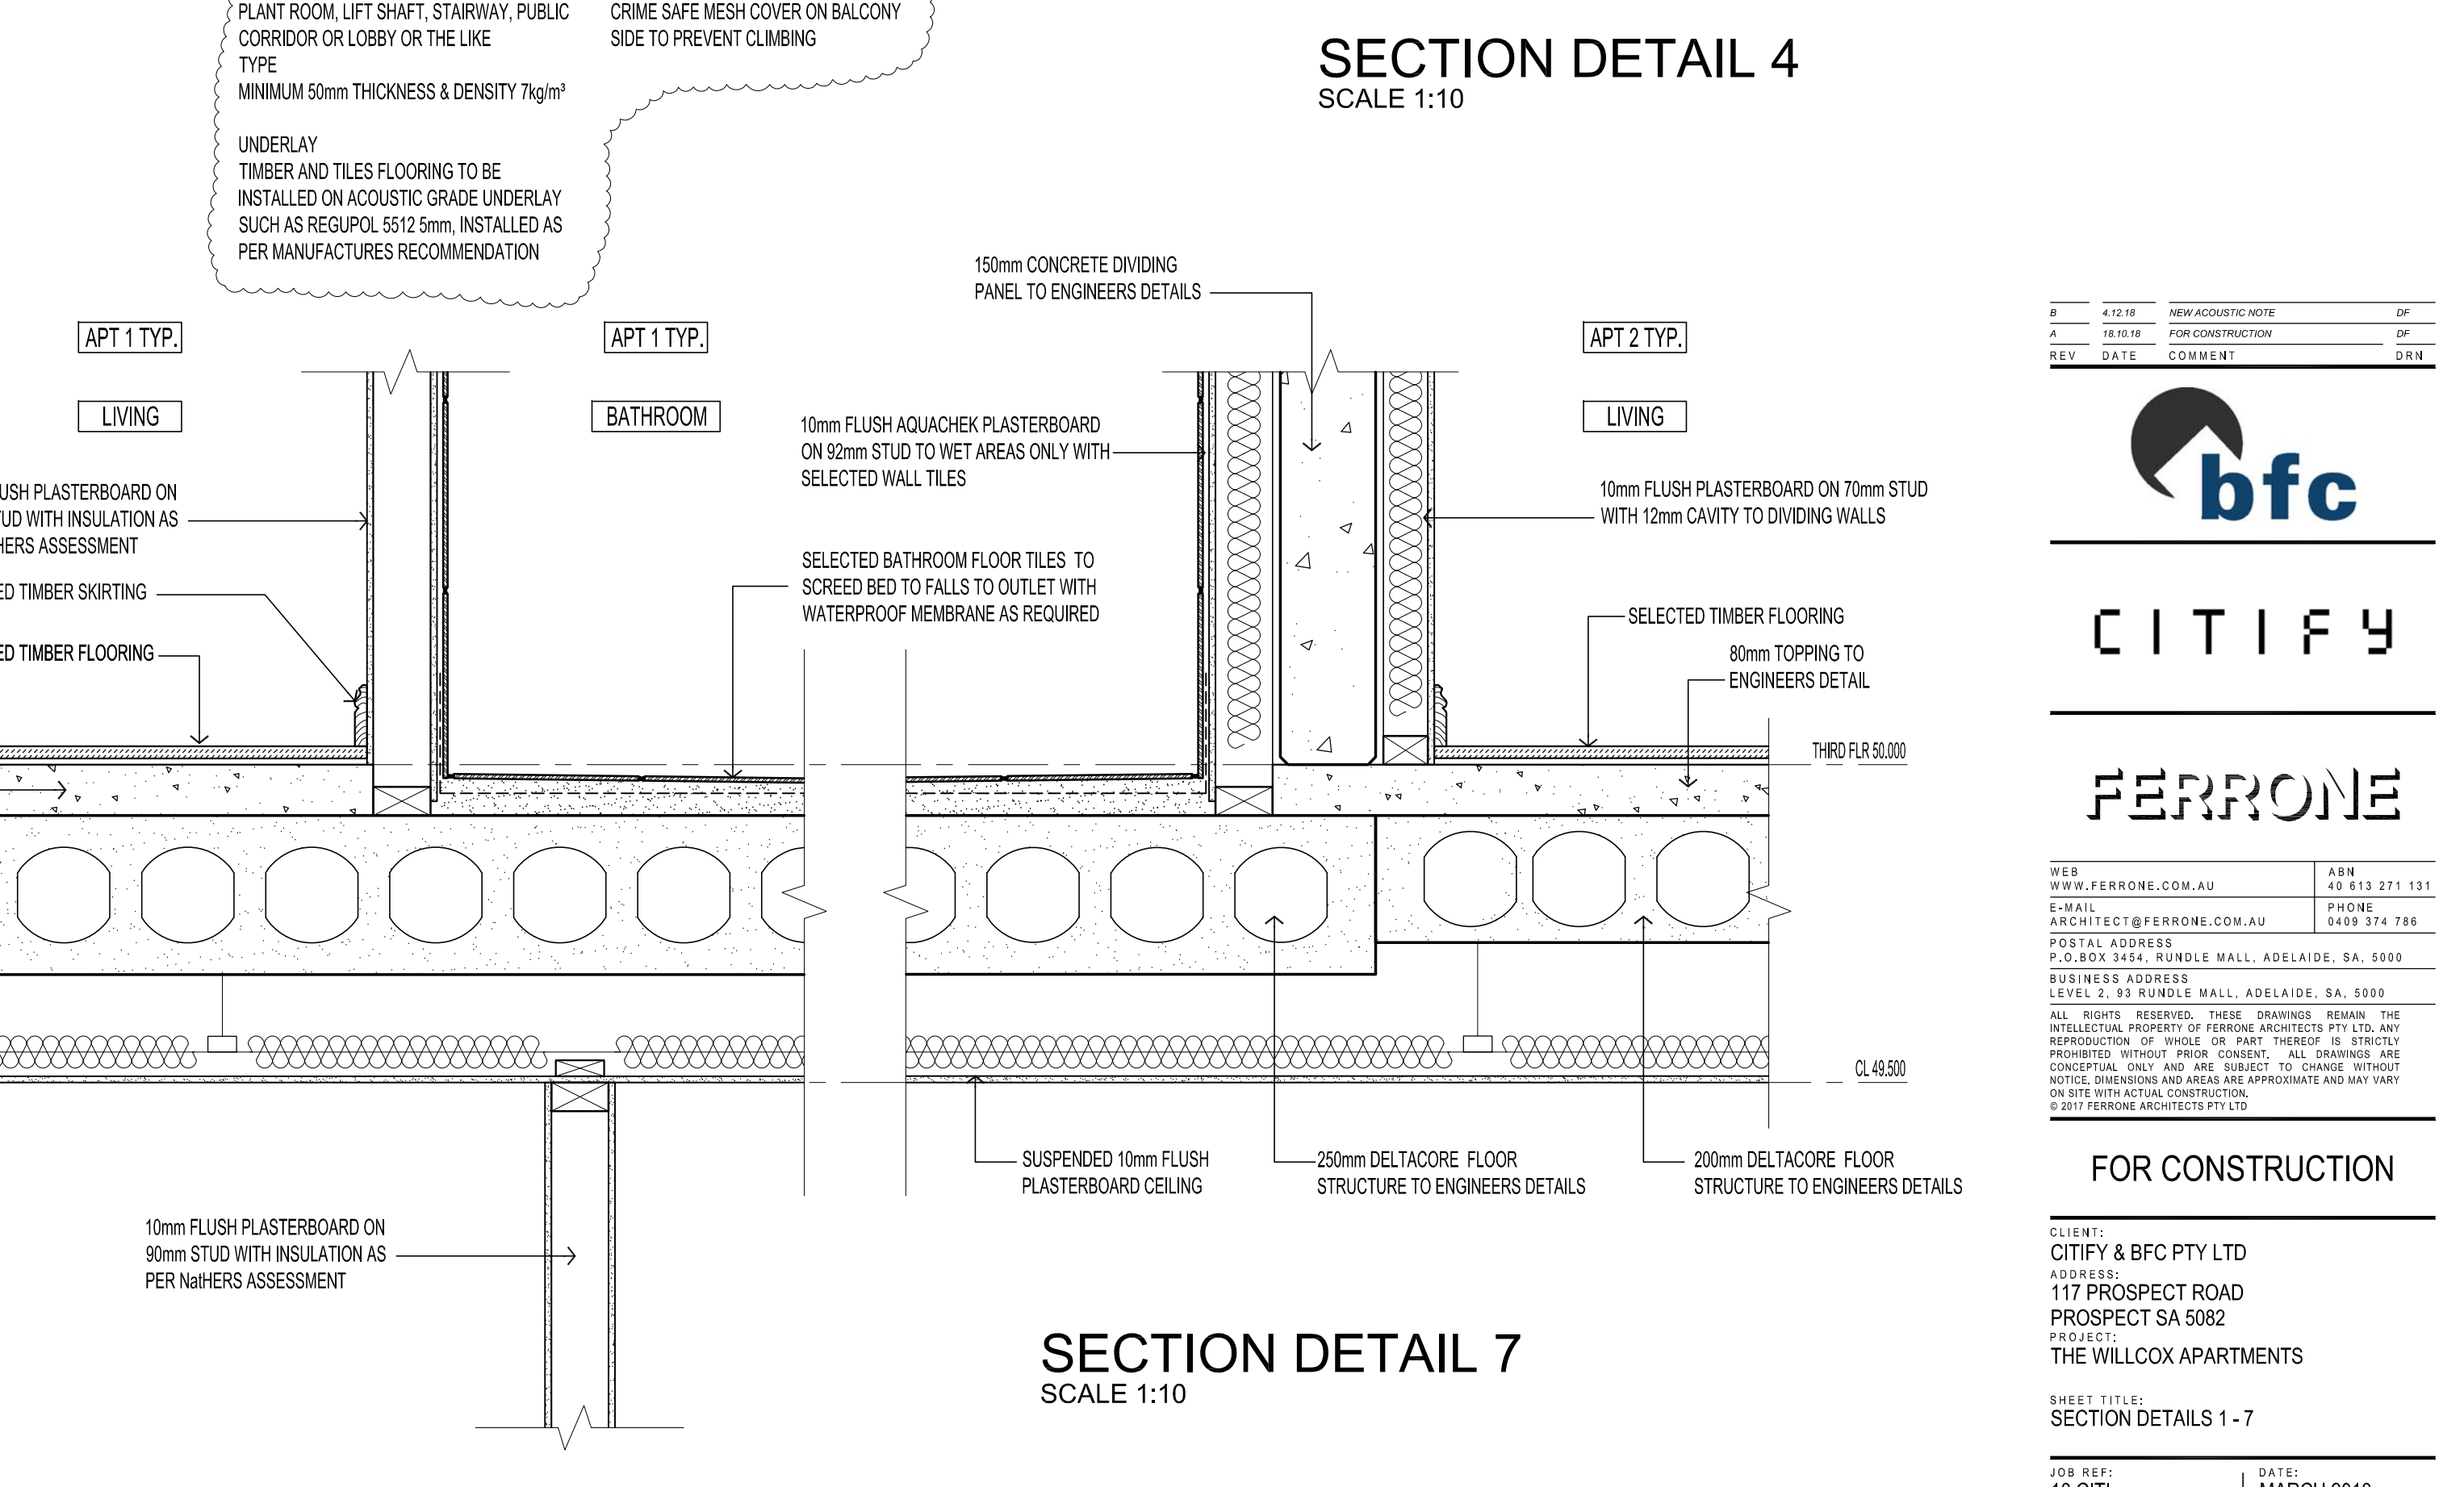

SECTION DETAIL 6
SCALE 1:10

SECTION DETAIL 7
SCALE 1:10

CEILING INSULATION
PROVIDE CEILING INSULATION WHERE POSSIBLE BETWEEN SOLE-OCCUPANCY UNITS OR SOLE-OCCUPANCY UNIT FORM A PLANT ROOM, LIFT SHAFT, STAIRWAY, PUBLIC CORRIDOR OR LOBBY OR THE LIKE TYPE MINIMUM 50mm THICKNESS & DENSITY 7kg/m³

UNDERLAY
TIMBER AND TILES FLOORING TO BE INSTALLED ON ACOUSTIC GRADE UNDERLAY SUCH AS REGUPOL 5512 5mm, INSTALLED AS PER MANUFACTURES RECOMMENDATION

AIR CONDITIONER SLOT NOTE
VERTICAL SLOTS REQUIRED IN PRECAST PANELS FOR A/C UNITS AS PER ENGINEERS DETAILS AND PROVIDE CRIME SAFE MESH COVER ON BALCONY SIDE TO PREVENT CLIMBING

#	4.12.18	NEW ACOUSTIC NOTE	DF
A	18.05.18	FOR CONSTRUCTION	DF
REV	DATE	COMMENT	DF



CITIFY

FERRONE

WEB: WWW.FERRONE.COM.AU
E-MAIL: ARCHITECT@FERRONE.COM.AU
BUSINESS ADDRESS: LEVEL 2, 93 RUNDLE MALL, ADELAIDE, SA, 5000
ALL RIGHTS RESERVED. THESE DRAWINGS REMAIN THE INTELLECTUAL PROPERTY OF FERRONE ARCHITECTS PTY LTD. ANY REPRODUCTION OF WHOLE OR PART THEREOF IS STRICTLY PROHIBITED WITHOUT PRIOR CONSENT. ALL DRAWINGS ARE CONCEPTUAL ONLY AND ARE SUBJECT TO CHANGE WITHOUT NOTICE. DIMENSIONS AND AREAS ARE APPROXIMATE AND MAY VARY ON SITE WITH ACTUAL CONSTRUCTION.
© 2017 FERRONE ARCHITECTS PTY LTD

FOR CONSTRUCTION

CLIENT: CITIFY & BFC PTY LTD
ADDRESS: 117 PROSPECT ROAD PROSPECT SA 5082
PROJECT: THE WILLCOX APARTMENTS

SHEET TITLE: SECTION DETAILS 1-7

JOB REF: 18.CITI	DATE: MARCH 2018
DRAWN: DF	CHECKED: DF
SCALE: 1:10	PAPER: A1
DRAWING NO. WD.400	REVISION: B