


NOTE:
AS3786 SMOKE ALARMS WITH SOUNDER
BASES WITHIN SOU. WORKS TO BE COMPLETED
BY ELECTRICAL SERVICES TRADE

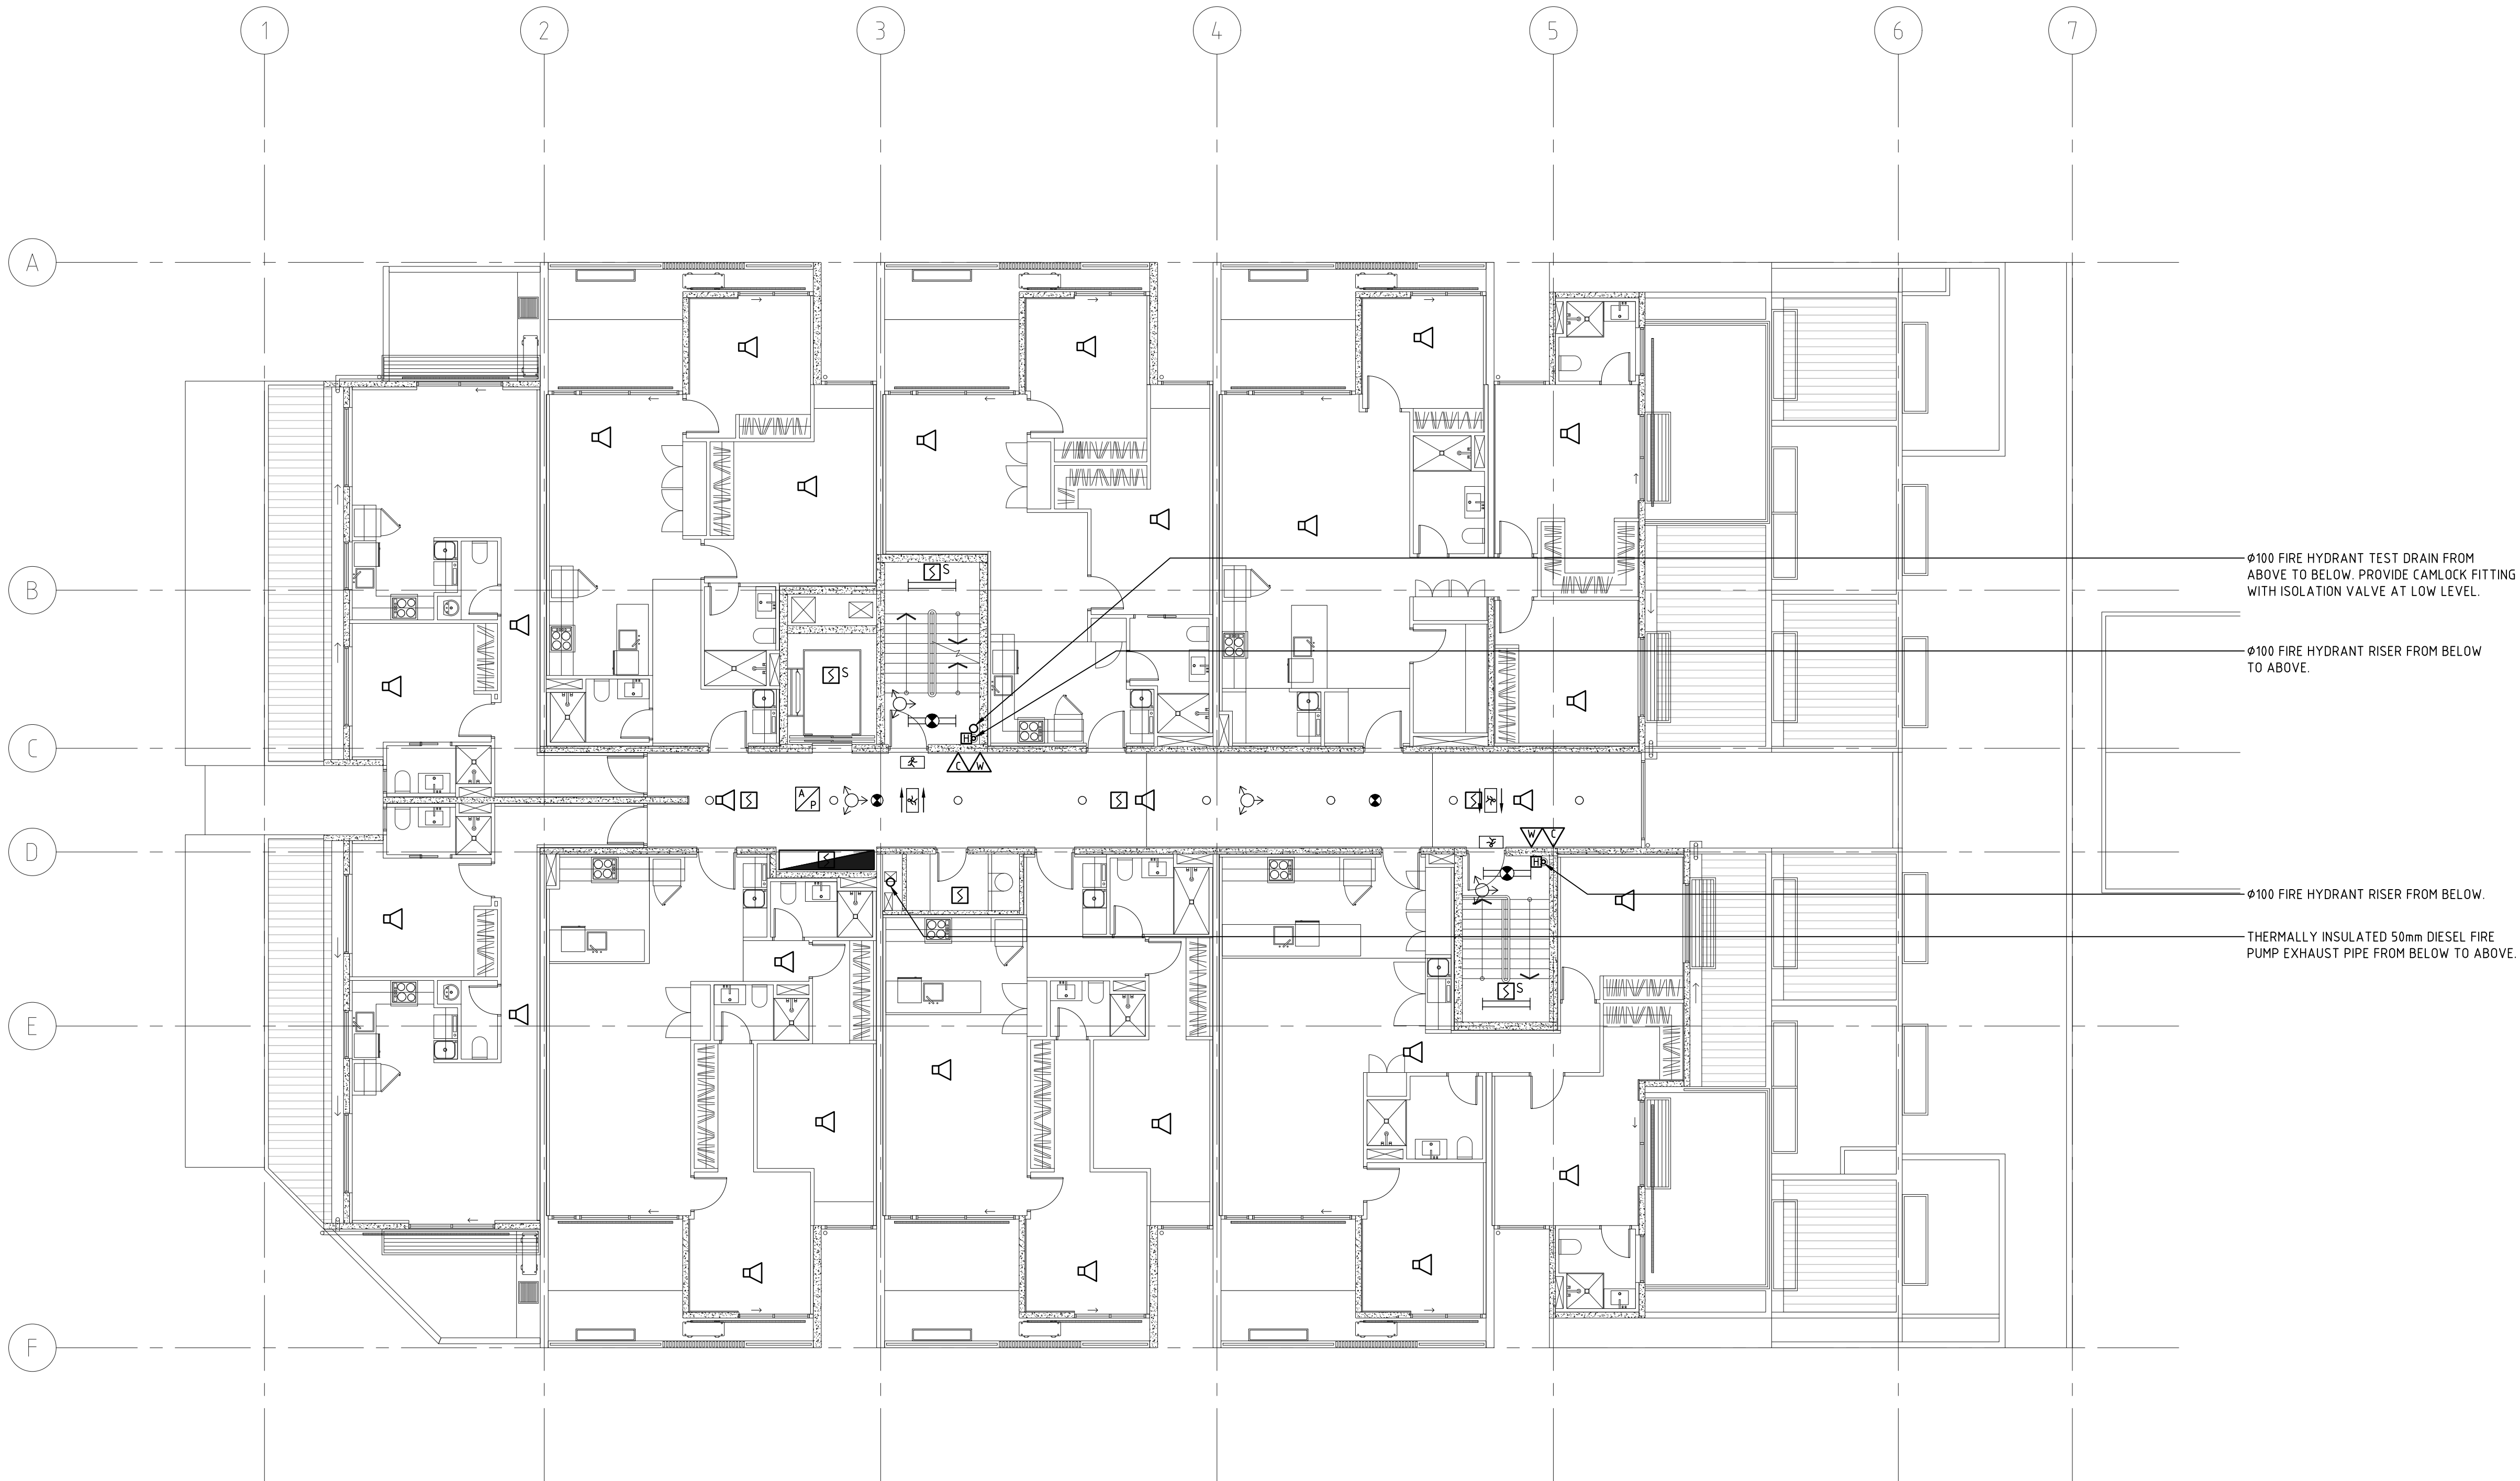

CONSTRUCTION ISSUE

A		CONSTRUCTION ISSUE		21.09.18	TT
REV	DESCRIPTION	DATE	CHK'D		
 Level 3/169 Pirie St Adelaide SA 5000 Phone: (08) 8407 9700 Email: adelaide@lucidconsulting.com.au					
CLIENT					
 					
PROJECT					
THE WILLCOX APARTMENTS 117 PROSPECT ROAD, PROSPECT					
DRAWING					
LEVEL 3 FIRE SERVICES ARRANGEMENT					
FIRE SERVICES					
SCALE		DATE		No. IN SET	
1:100@A1		SEPTEMBER 2018		6 OF 7	
DESIGNED		DRAWN		REVISION	
WL		WL		A	
DRAWING NUMBER		LCE13523-F06			