



PLAN VIEW ON PILECAP - PC1

1:20
TYPICAL REINFORCEMENT
N20 @ 200 C/C EACH WAY, TOP (300 COG)
N20 @ 200 C/C EACH WAY, BOTTOM
(COG TO LAP WITH TOP BAR 200mm)

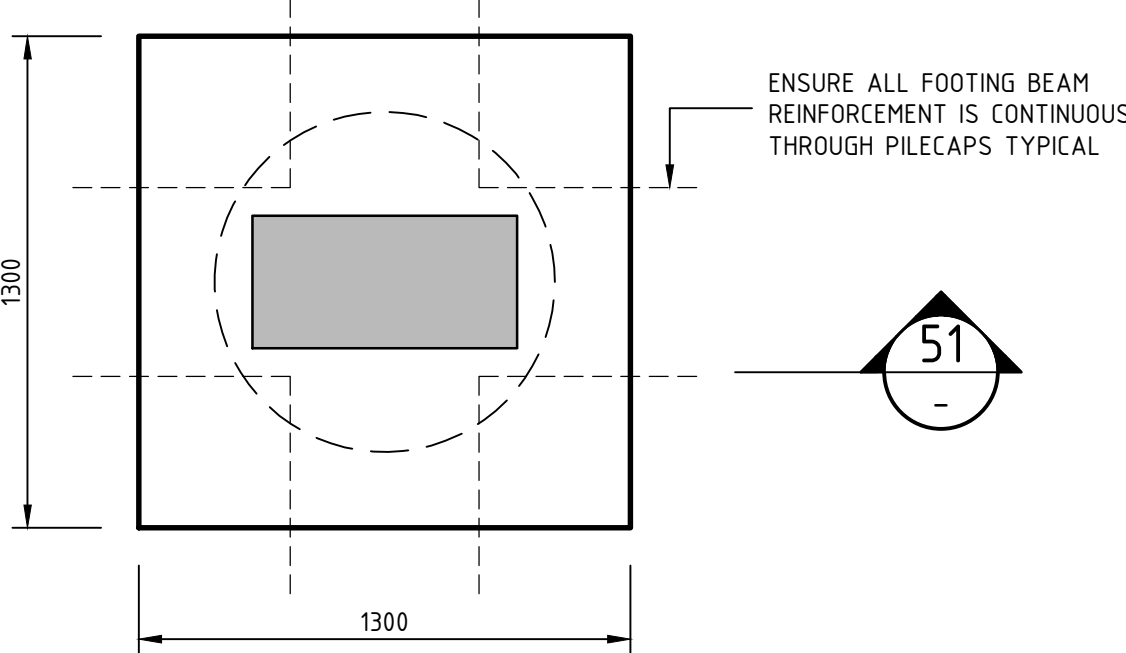


PLAN VIEW ON PILECAP - PC2

1:20
TYPICAL REINFORCEMENT
N20 @ 200 C/C EACH WAY, TOP (300 COG)
N20 @ 200 C/C EACH WAY, BOTTOM
(COG TO LAP WITH TOP BAR 200mm)

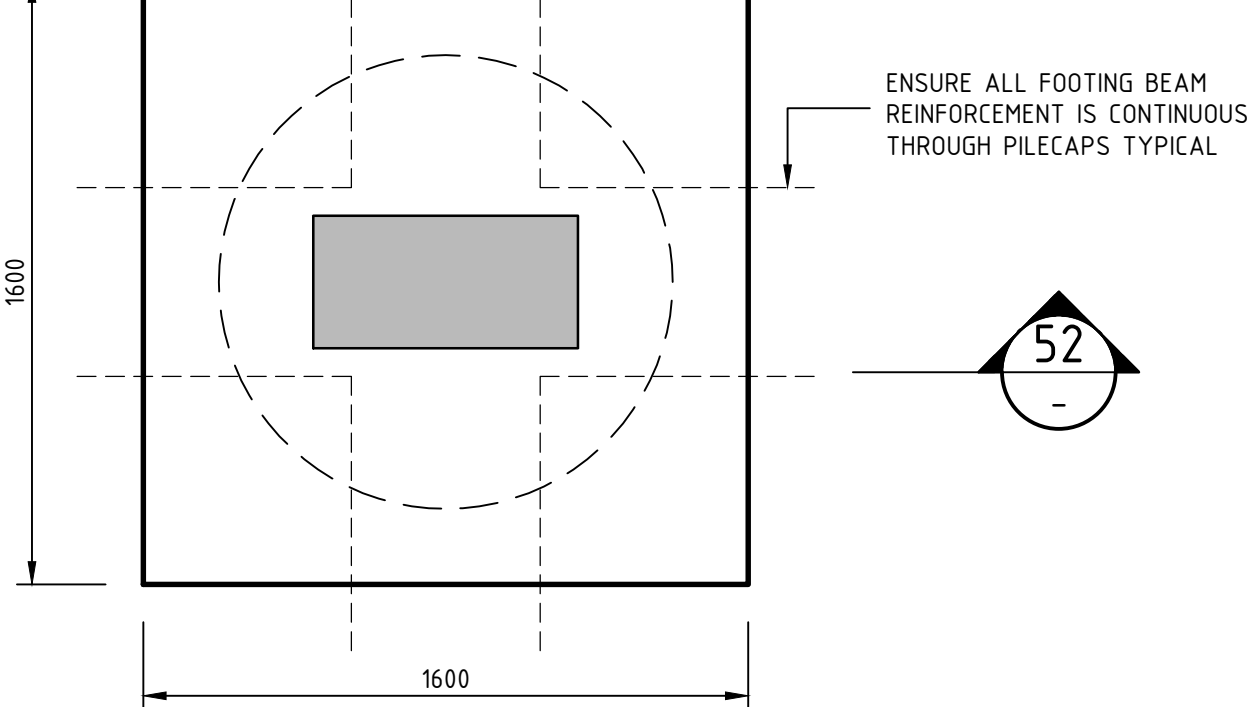


PLAN VIEW ON PILECAP - PC3

1:20
TYPICAL REINFORCEMENT
N20 @ 200 C/C EACH WAY, TOP (300 COG)
N20 @ 200 C/C EACH WAY, BOTTOM
(COG TO LAP WITH TOP BAR 200mm)

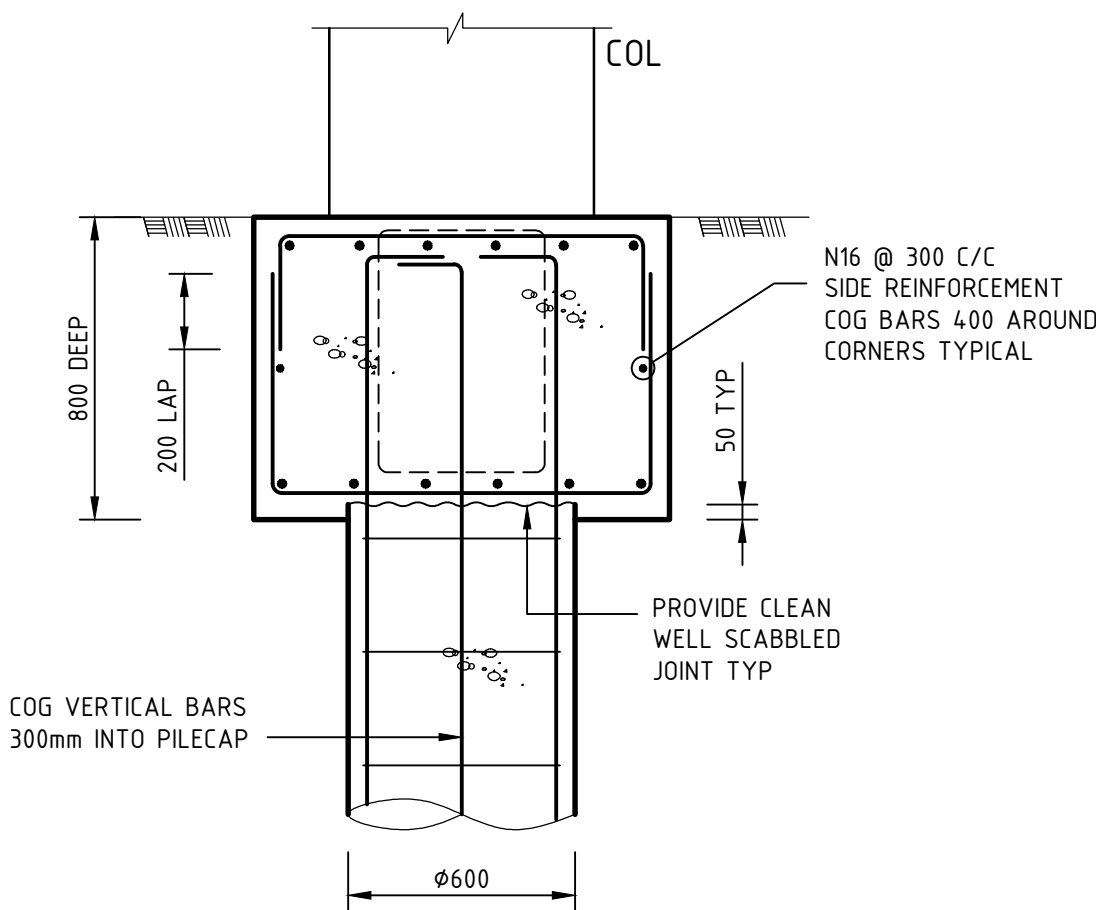


SECTION 50

1:20
NOTE:
FOOTING BEAM REINF'
OMITTED FOR CLARITY

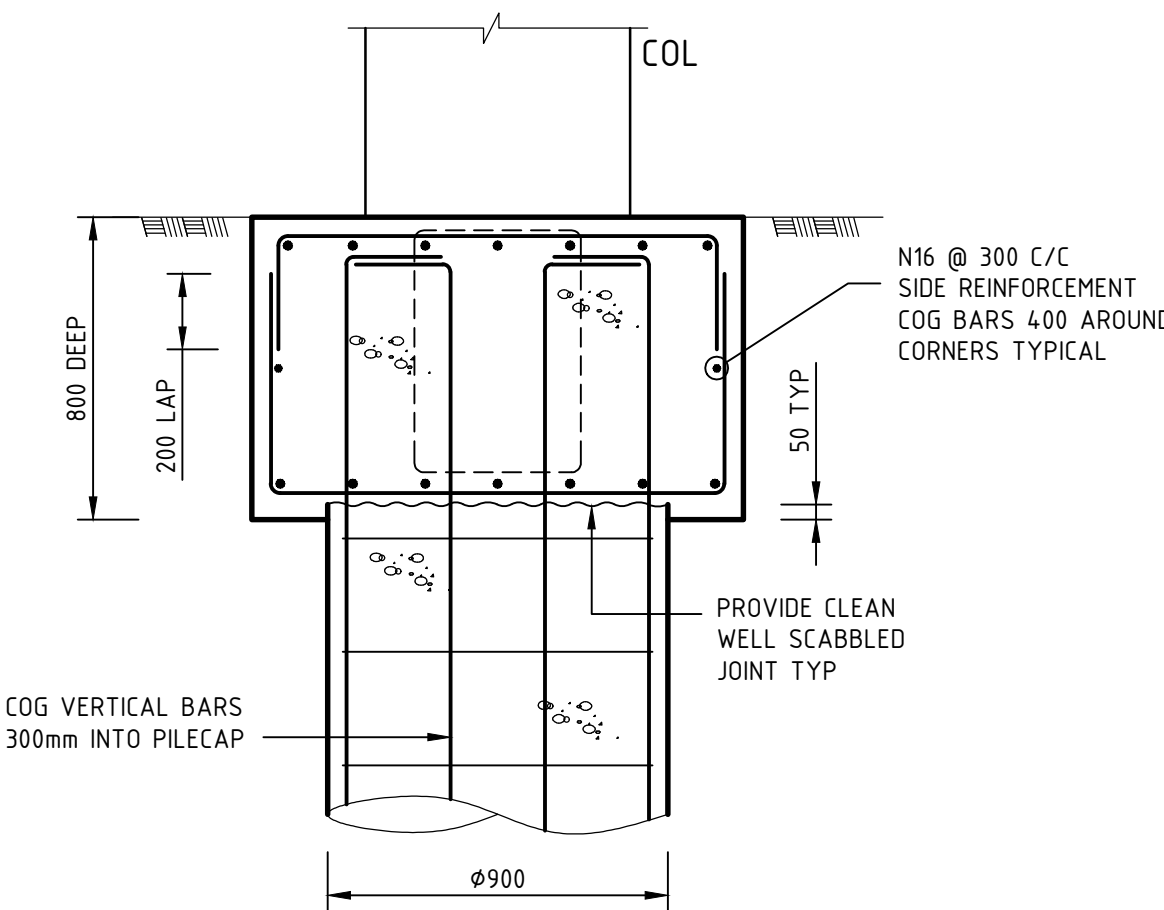


SECTION 51

1:20
NOTE:
FOOTING BEAM REINF'
OMITTED FOR CLARITY

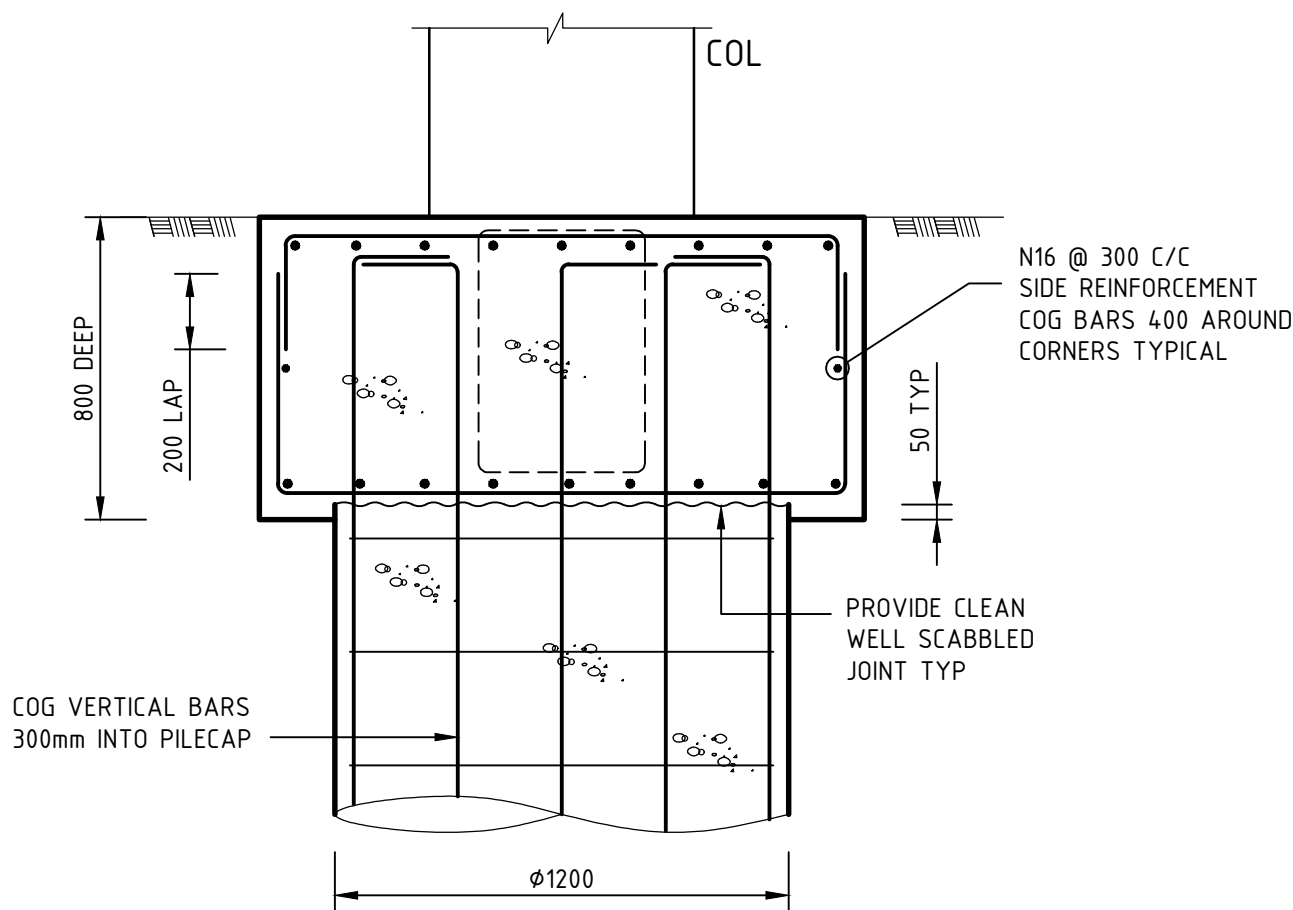


SECTION 52

1:20
NOTE:
FOOTING BEAM REINF'
OMITTED FOR CLARITY

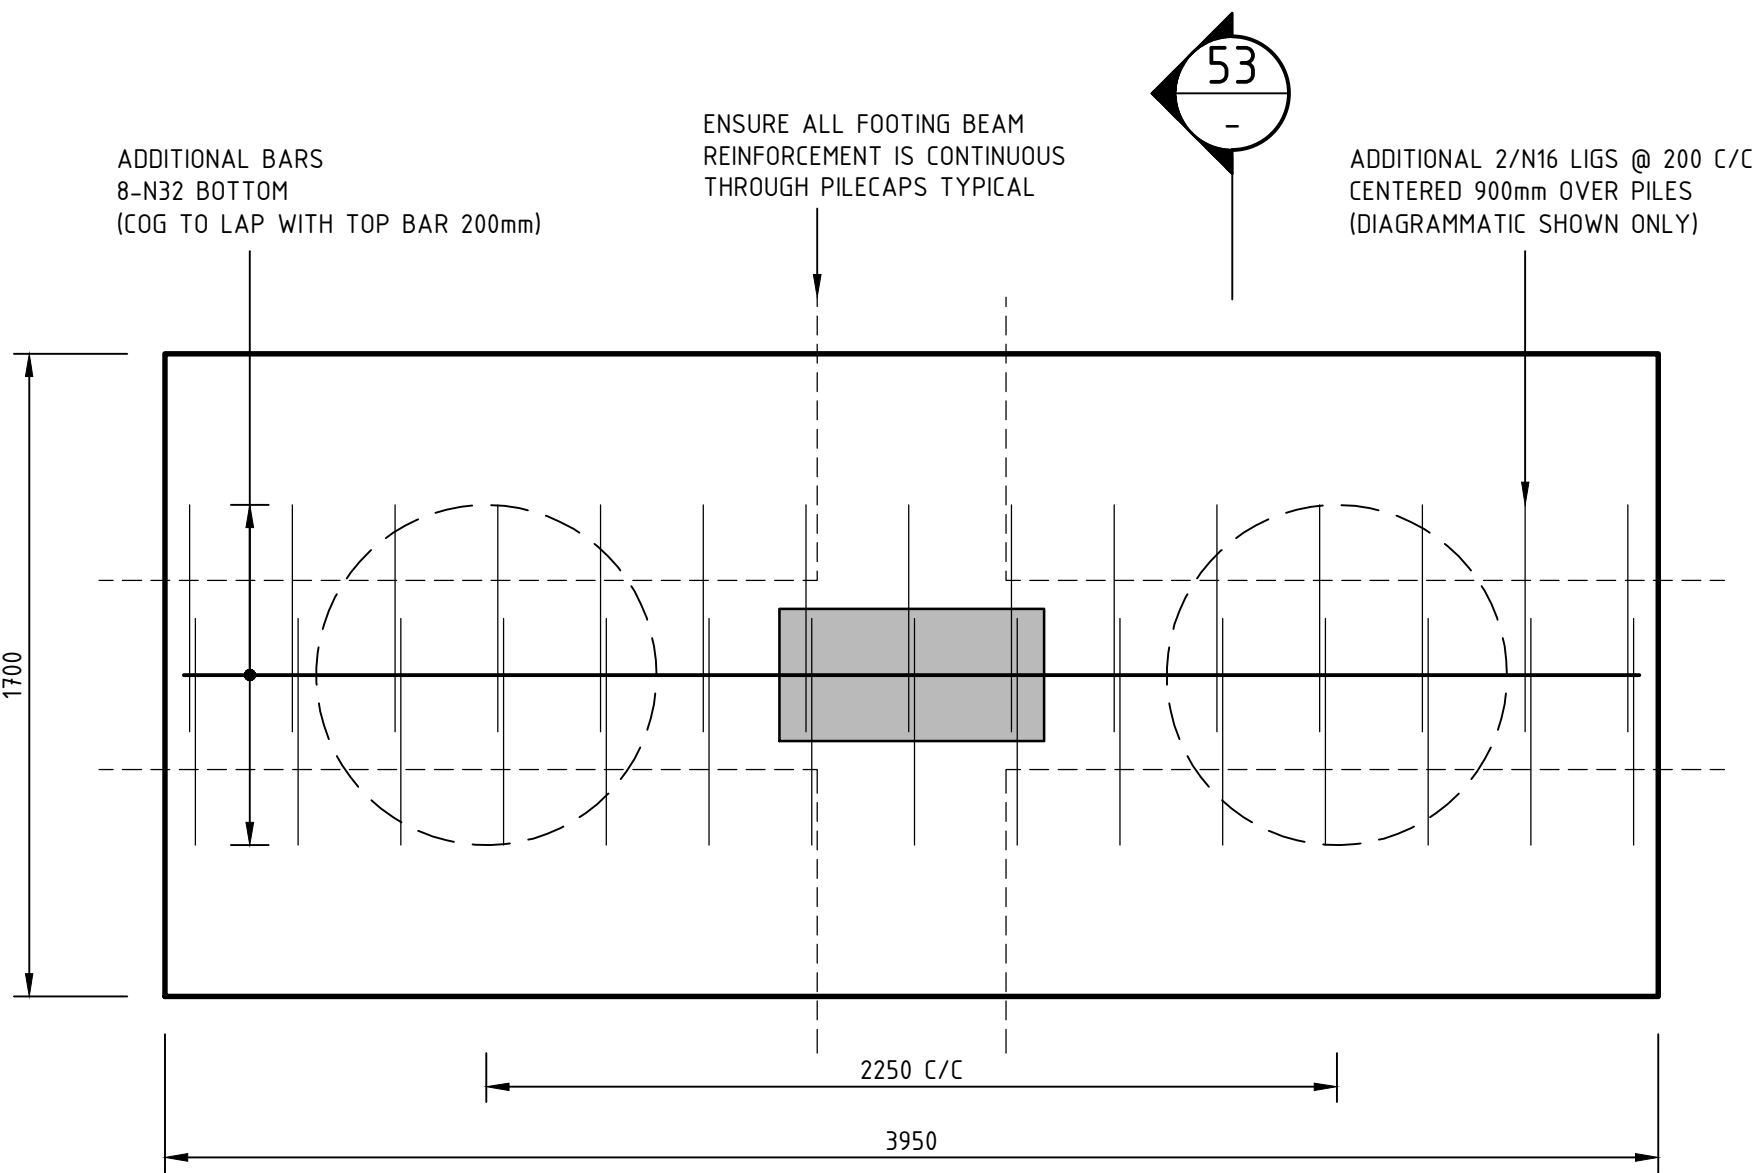


PLAN VIEW ON PILECAP - PC4

1:20
TYPICAL REINFORCEMENT
N20 @ 200 C/C EACH WAY, TOP (300 COG)
N20 @ 200 C/C EACH WAY, BOTTOM
(COG TO LAP WITH TOP BAR 200mm)

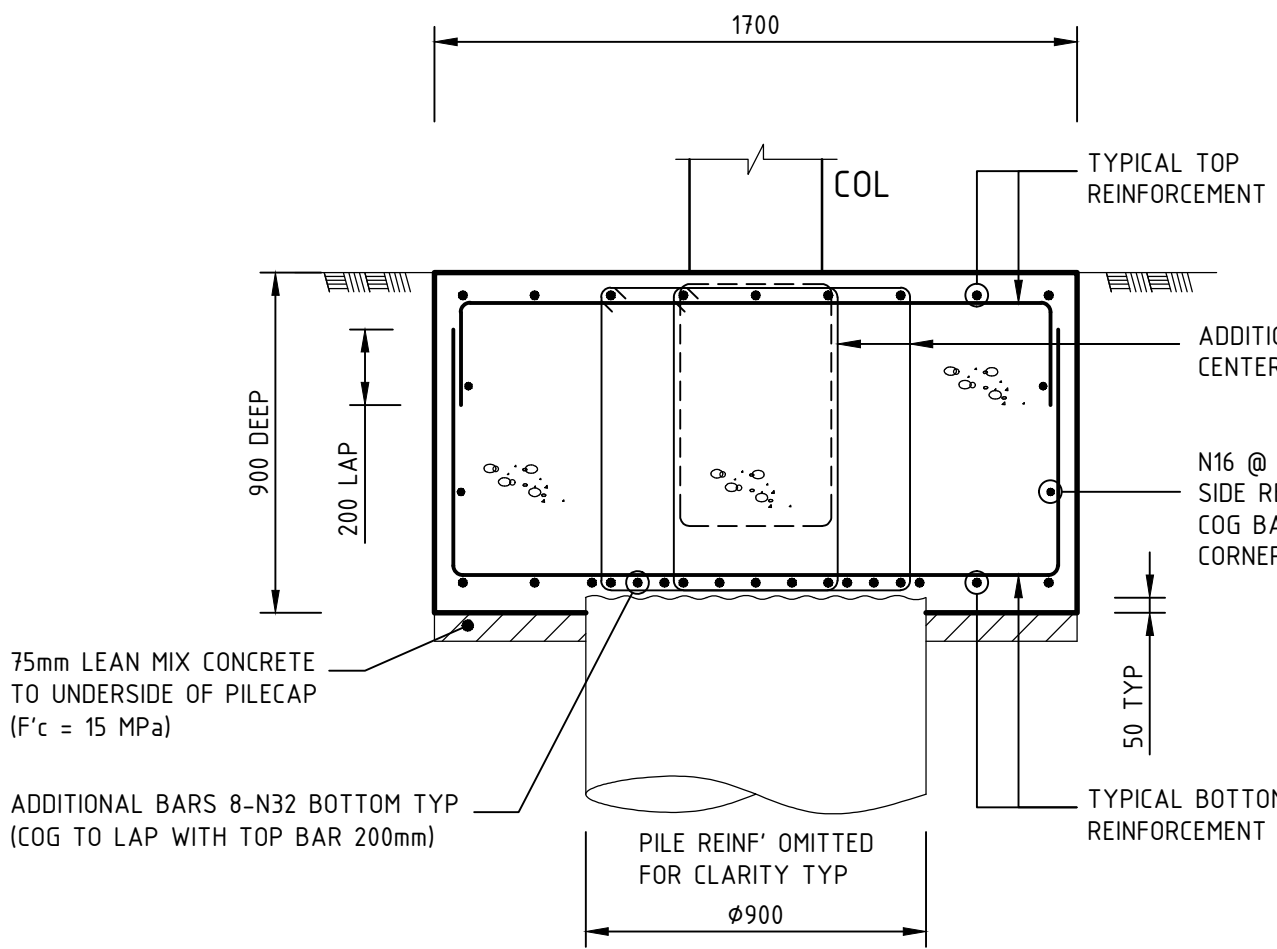

SECTION 53

1:20
NOTE:
FOOTING BEAM REINF'
OMITTED FOR CLARITY

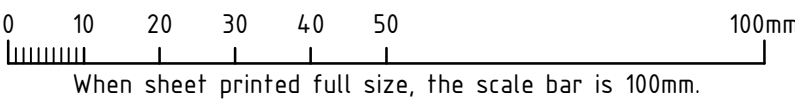

AA	FOR CONSTRUCTION	DG	FK	19.10.18
No	REVISION	DRAWN	CHECK'D	DATE

PROJECT
THE WILLCOX APARTMENTS
AT: 117 PROSPECT ROAD
PROSPECT, SA 5082
FOR: CITIFY & BFC PTY LTD

DRAWING TITLE
FOOTING DETAILS

Civil Environmental Mechanical Fire Lifts
Structural Geotechnical Electrical Hydraulics Green ESD
Level 6, 100 Pirie Street,
Adelaide SA 5000
Telephone 08 8238 4100
Facsimile 08 8410 1405



SCALES	AS SHOWN	© COPYRIGHT RESERVED
DRAWN	DG	DRAWING No.
DATE	APRIL 2018	1802052-S416/AA
ENGINEER	FK	
CHECKED		