


NOTE:
AS3786 SMOKE ALARMS WITH SOUNDER
BASES WITHIN SOU. WORKS TO BE COMPLETED
BY ELECTRICAL SERVICES TRADE

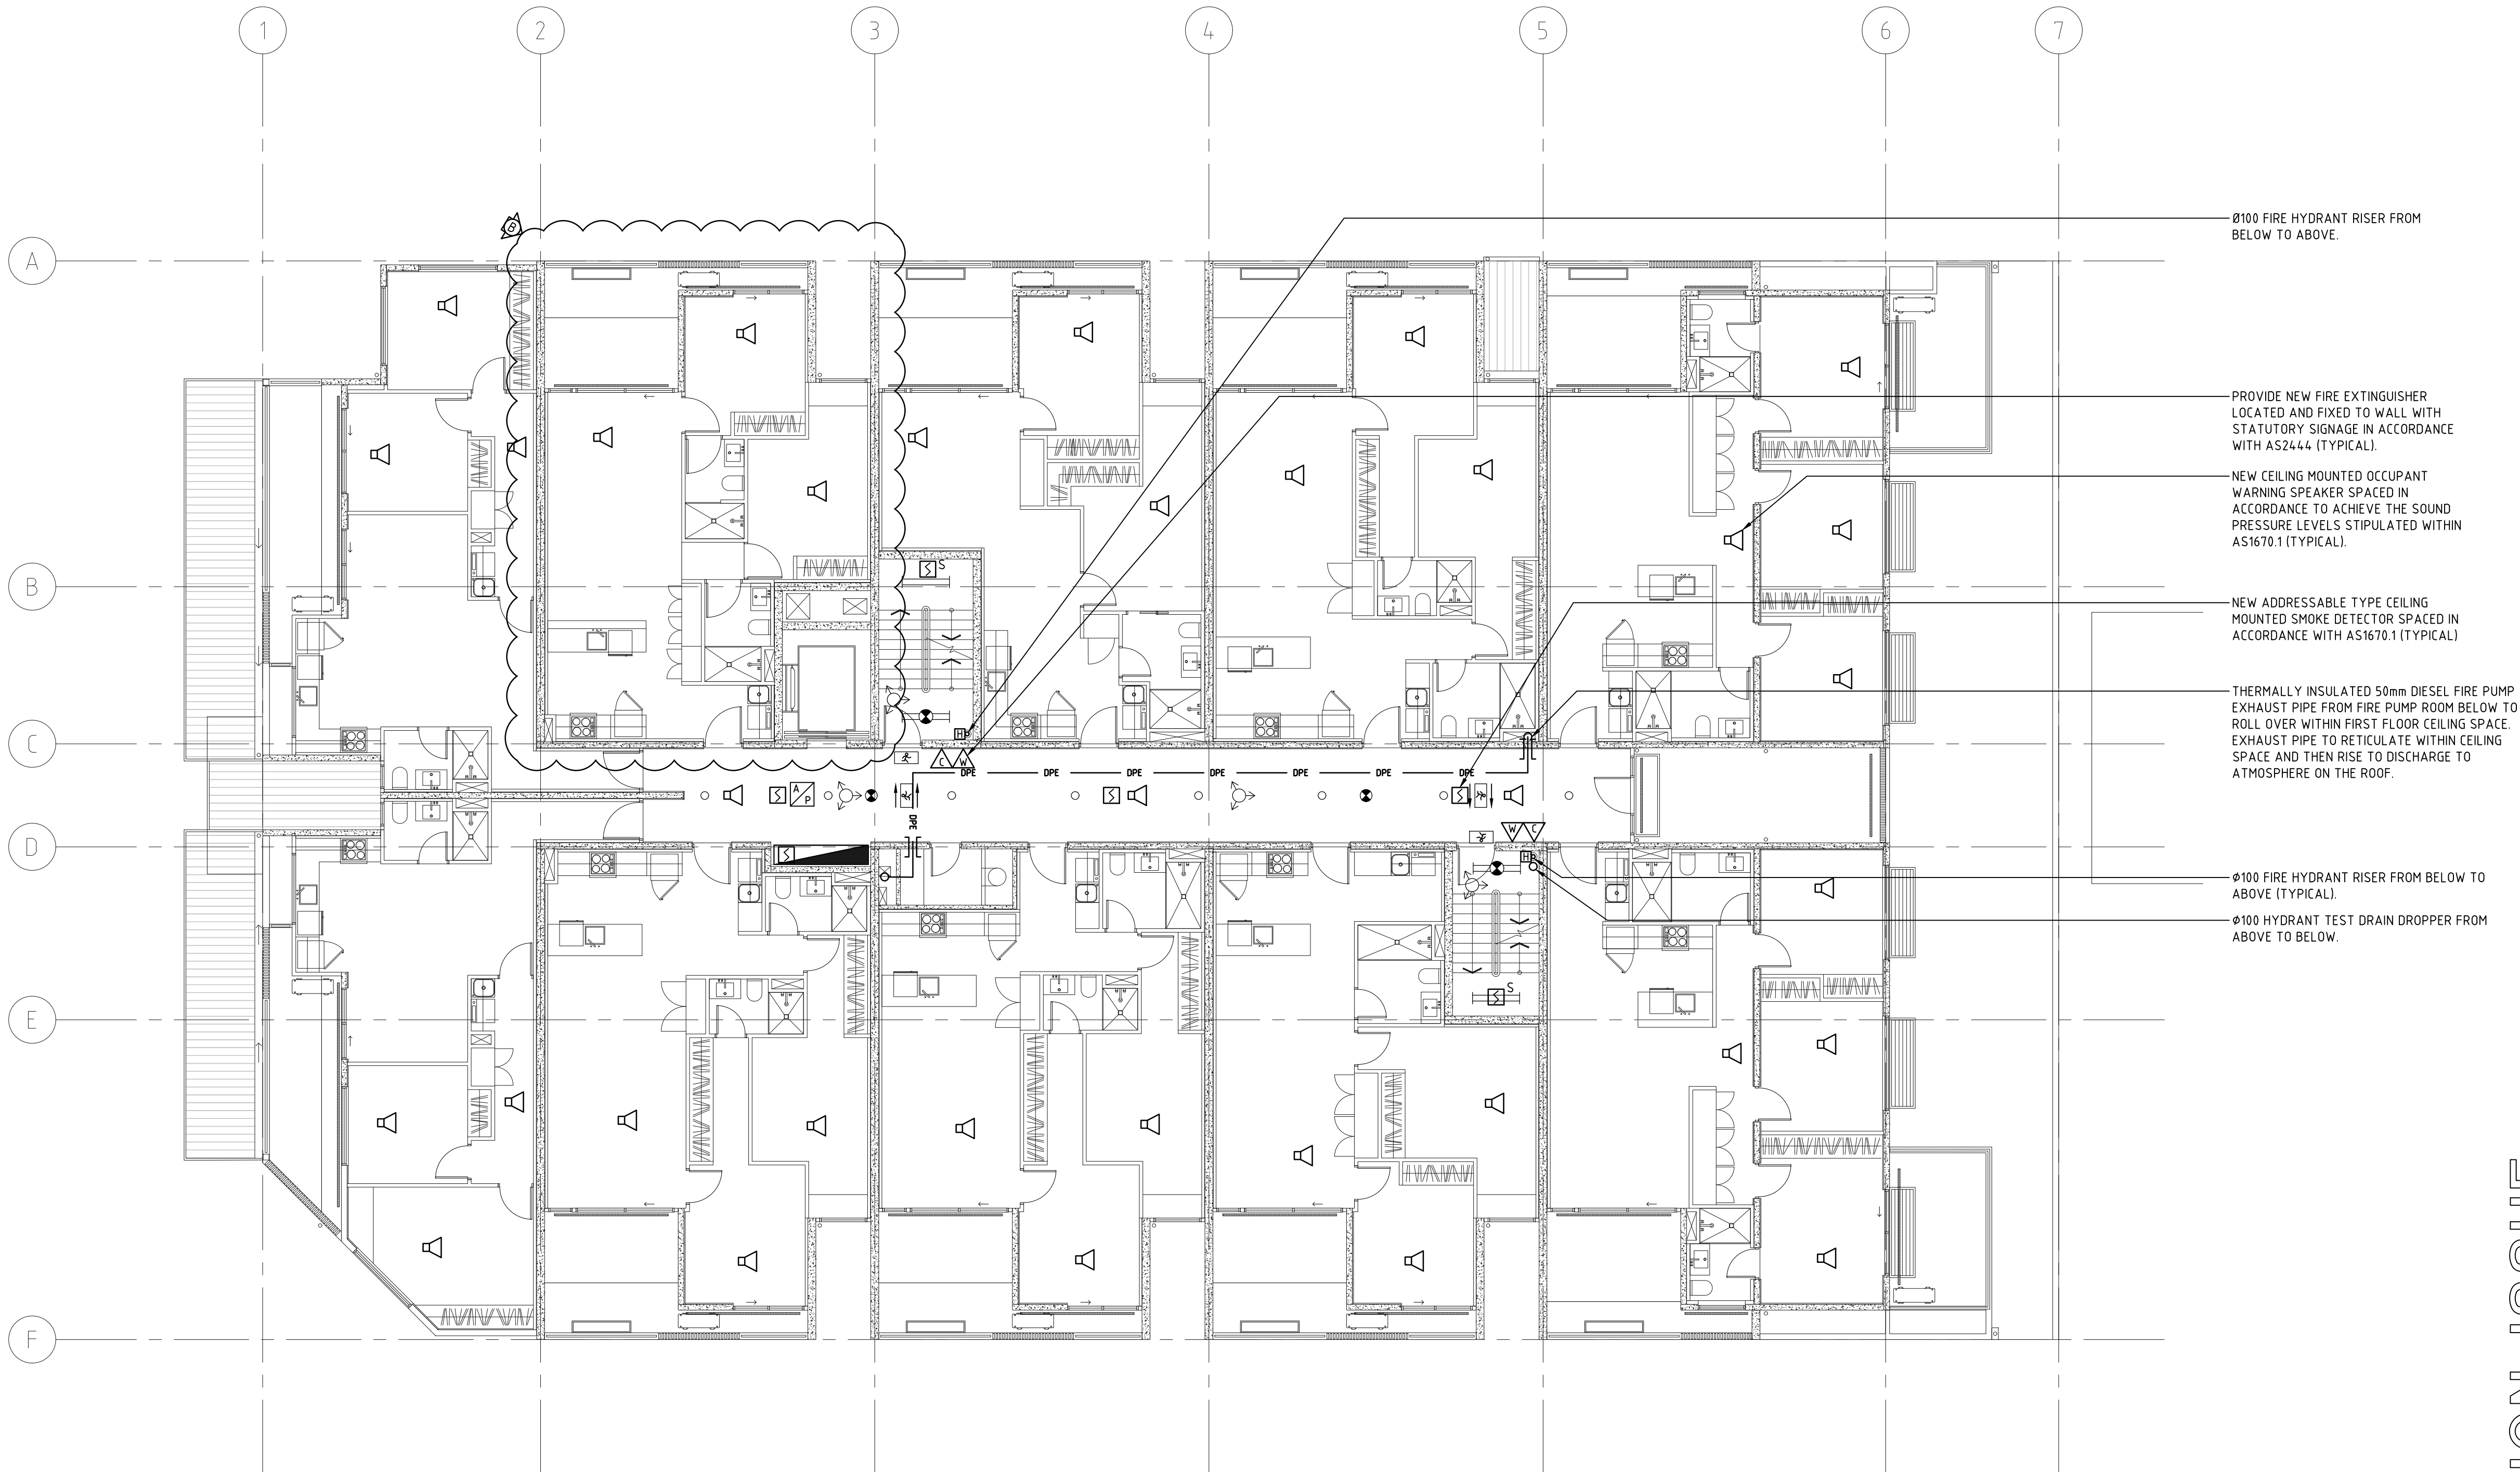

CONSTRUCTION ISSUE

REV	DESCRIPTION	DATE	CHK'D
B	CONSTRUCTION ISSUE	13.12.18	TT
A	CONSTRUCTION ISSUE	21.09.18	TT

LUCID
CONSULTING AUSTRALIA
Level 3/169 Pirie St Adelaide SA 5000
Phone: (08) 8407 9700
Email: adelaide@lucidconsulting.com.au

CLIENT

CITIFY

bfc

PROJECT
THE WILLCOX APARTMENTS
117 PROSPECT ROAD, PROSPECT

DRAWING
LEVEL 1
FIRE SERVICES ARRANGEMENT

FIRE SERVICES

SCALE 1:100@A1	DATE SEPTEMBER 2018	No. IN SET 4 OF 7
DESIGNED WL	DRAWN WL	REVISION B

DRAWING NUMBER
LCE13523-F04