


NOTE:
AS3786 SMOKE ALARMS WITH SOUNDER
BASES WITHIN SOU. WORKS TO BE COMPLETED
BY ELECTRICAL SERVICES TRADE

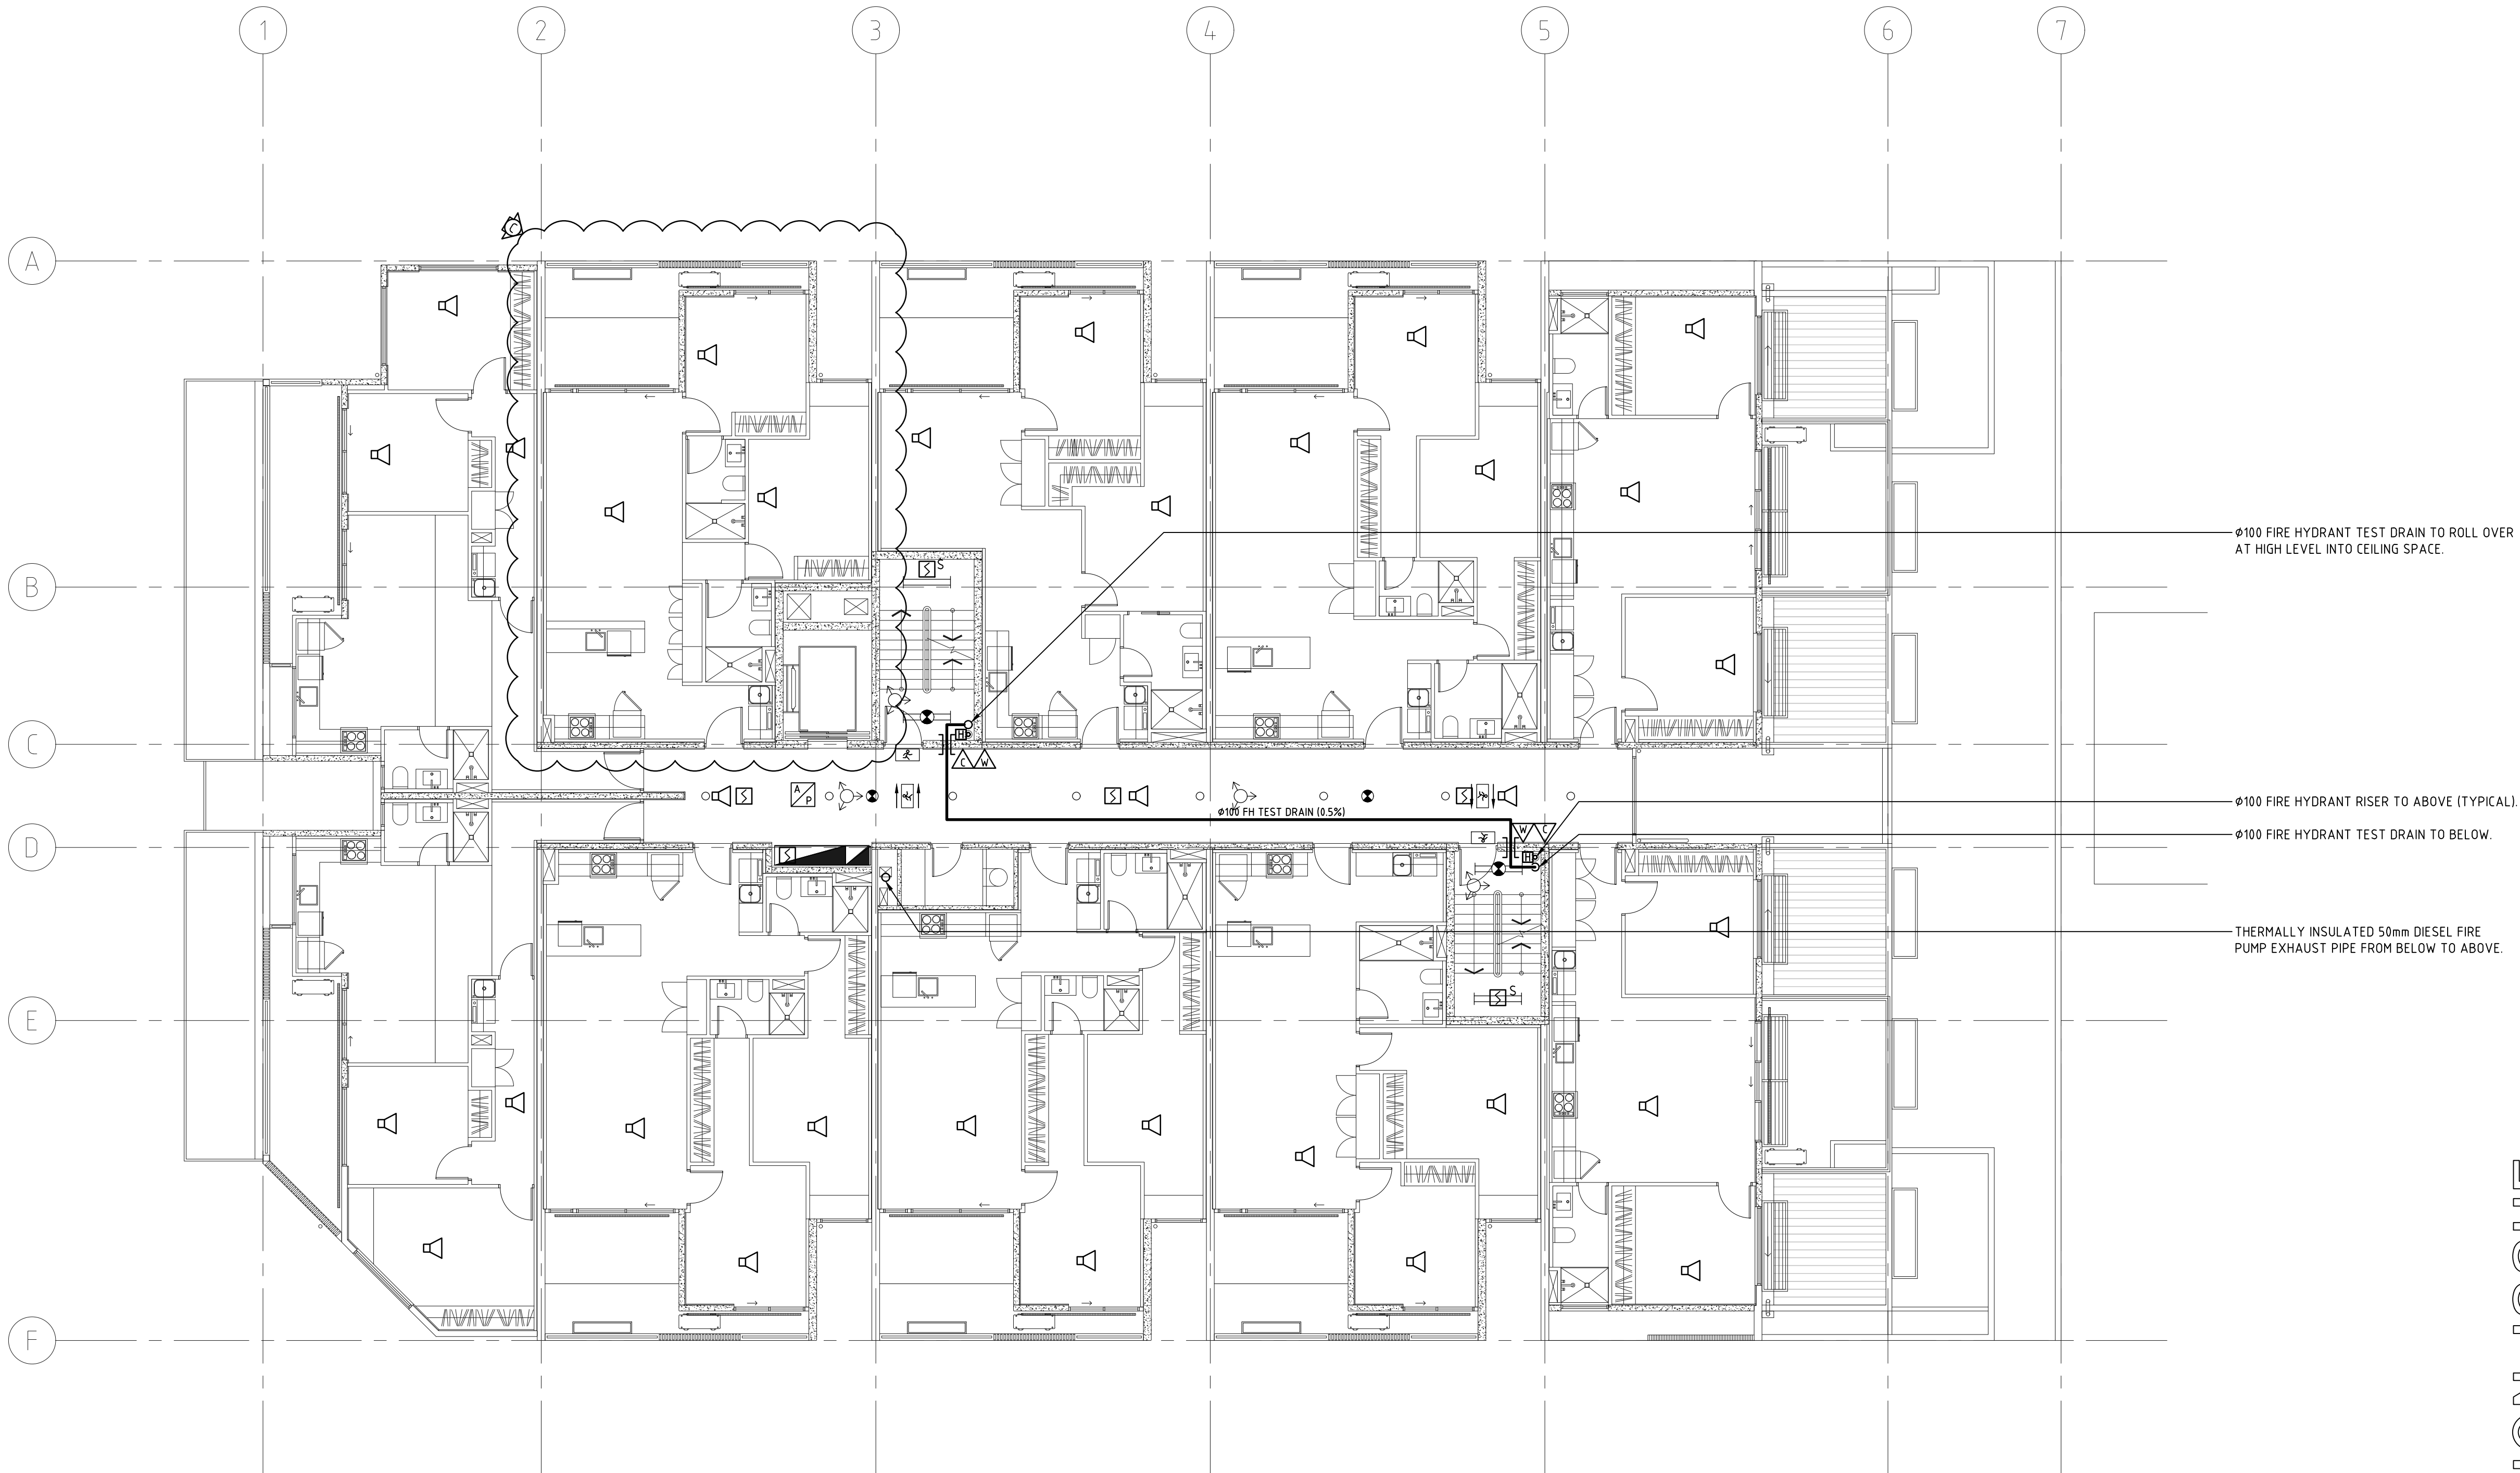

CONSTRUCTION ISSUE

REV	DESCRIPTION	DATE	CHK'D
C	CONSTRUCTION ISSUE	13.12.18	TT
B	CONSTRUCTION ISSUE	21.11.18	TT
A	CONSTRUCTION ISSUE	21.09.18	TT

Level 3/169 Pirie St Adelaide SA 5000
Phone: (08) 8407 9700
Email: adelaide@lucidconsulting.com.au

CLIENT

PROJECT

THE WILLCOX APARTMENTS
117 PROSPECT ROAD, PROSPECT

DRAWING

LEVEL 2
FIRE SERVICES ARRANGEMENT

FIRE SERVICES

SCALE	DATE
1:100@A1	SEPTEMBER 2018

DESIGNED	DRAWN	No. IN SET
WL	WL	5 OF 7

DRAWING NUMBER	REVISION
LCE13523-F05	C